




WEST ELEVATION

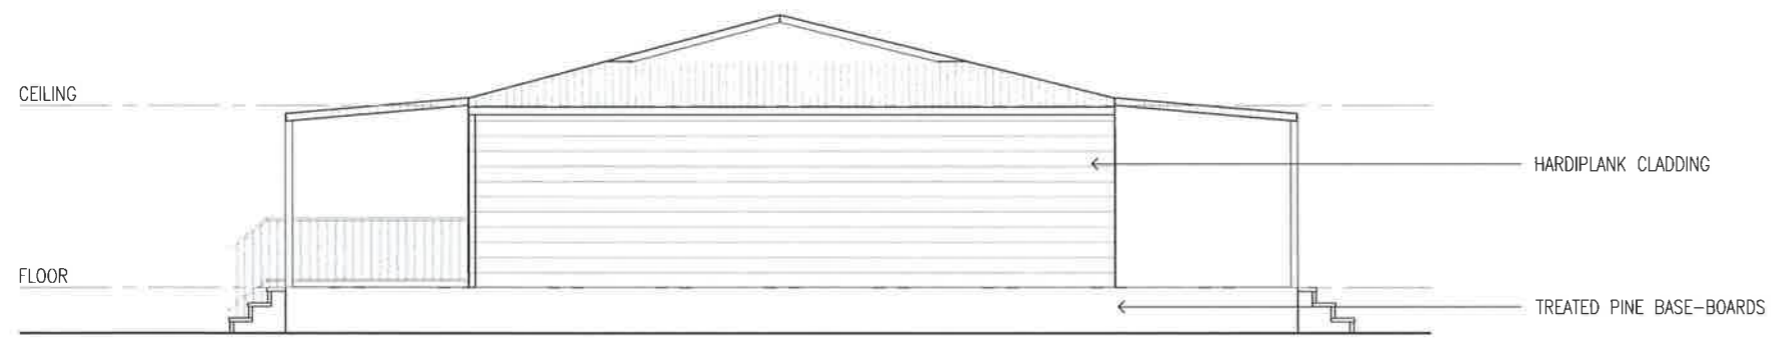

SOUTH ELEVATION

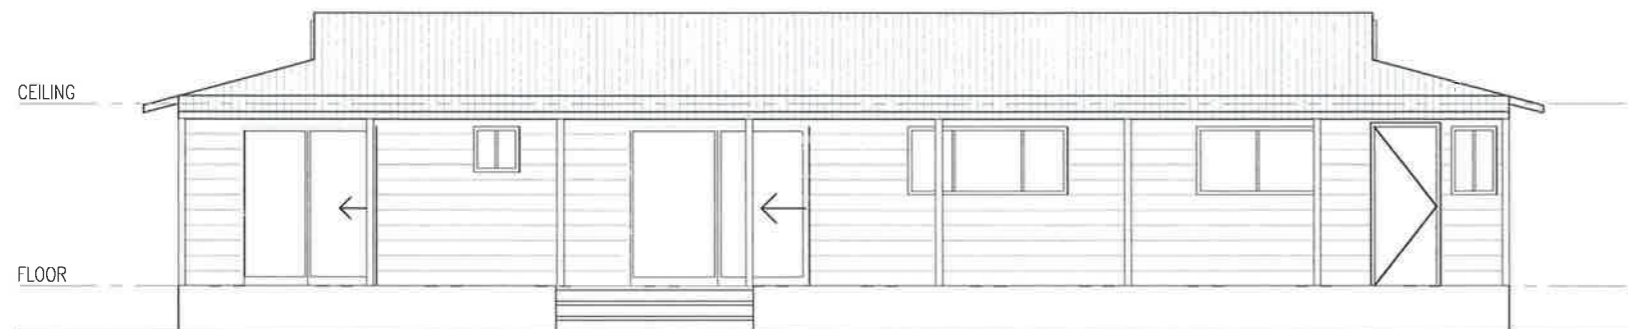

EAST ELEVATION

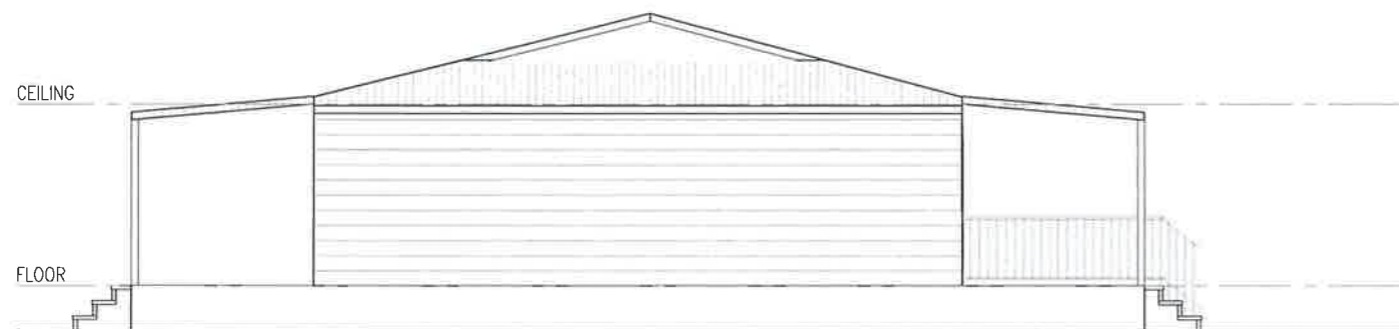

NORTH ELEVATION




A.B.N. NO 45 155 061 939

B.L.N. 244590C


PPR CONSTRUCTIONS PTY LTD
TAMWORTH N.S.W. 2340

JOB No. 9395	PROPOSED MIDLAND DISPLAY DUAL OCCUPACY FOR T DANIELI AT 1516 TORRYBURN RD, TORRYBURN	
23/11/2023	DWG No. 22727	DRAWN SF
A3	1:100	SHEET 2 OF 4

These plans remain the property of AUSTAM HOMES. Any attempt to copy in whole or part, shall be deemed as breach of copyright.

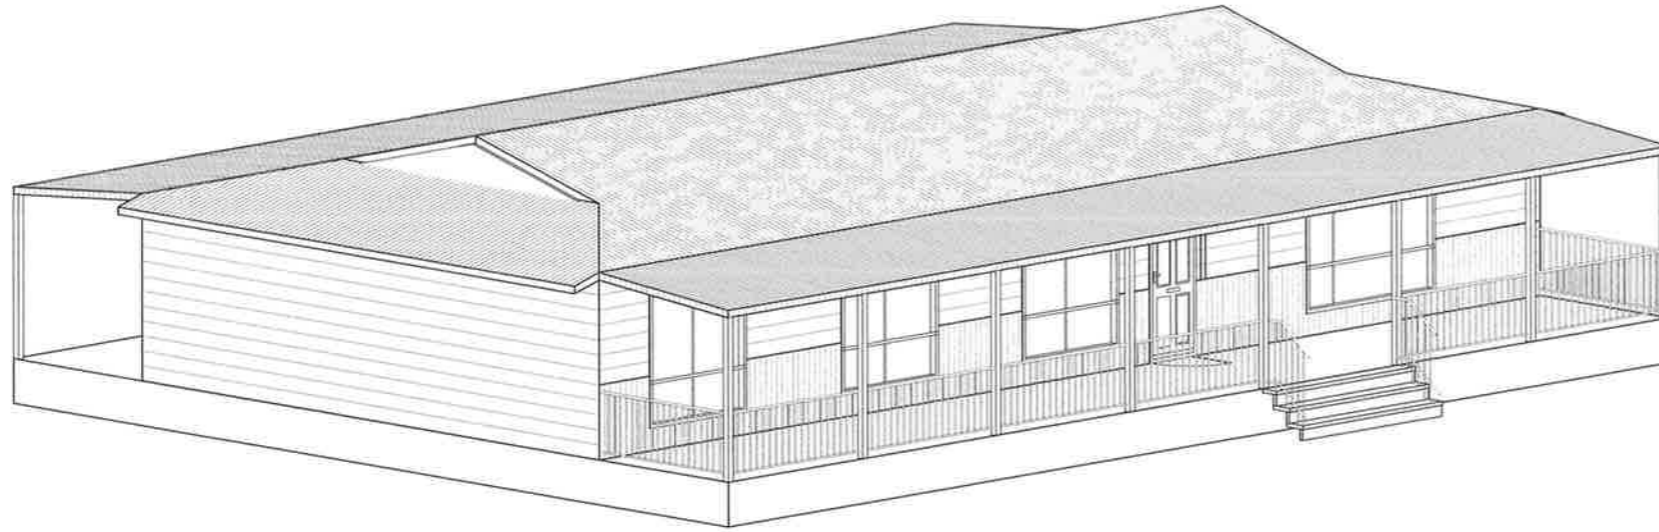

3D ELEVATION 1

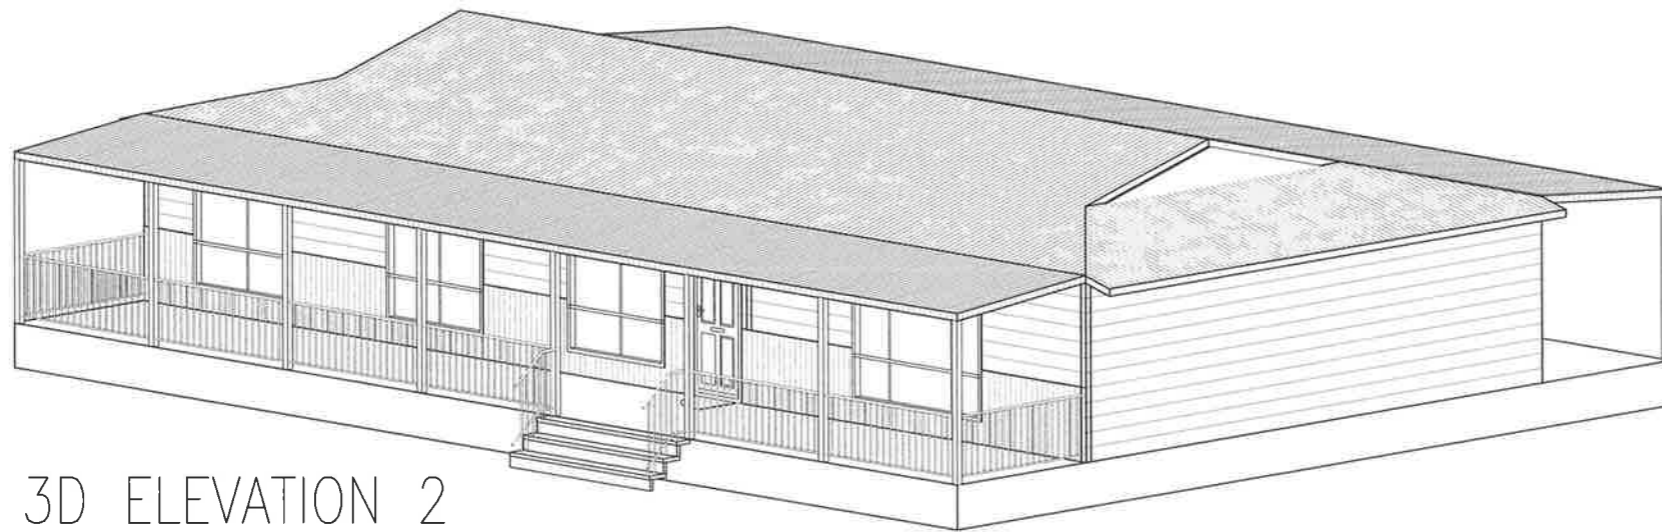

3D ELEVATION 2



A.B.N. NO 45 155 061 939

B.L.N. 244590C

PPR CONSTRUCTIONS PTY LTD

TAMWORTH N.S.W. 2340

JOB No. 9395	PROPOSED MIDLAND DISPLAY DUAL OCCUPACY FOR T DANIELI AT 1516 TORRYBURN RD, TORRYBURN	
23/11/2023	DWG No. 22727	DRAWN SF
A3	1:100	SHEET 3 OF 4

These plans remain the property of AUSTAM HOMES. Any attempt to copy in whole or part, shall be deemed as breach of copyright.