




NORTH ELEVATION V3
SCALE: 1:100

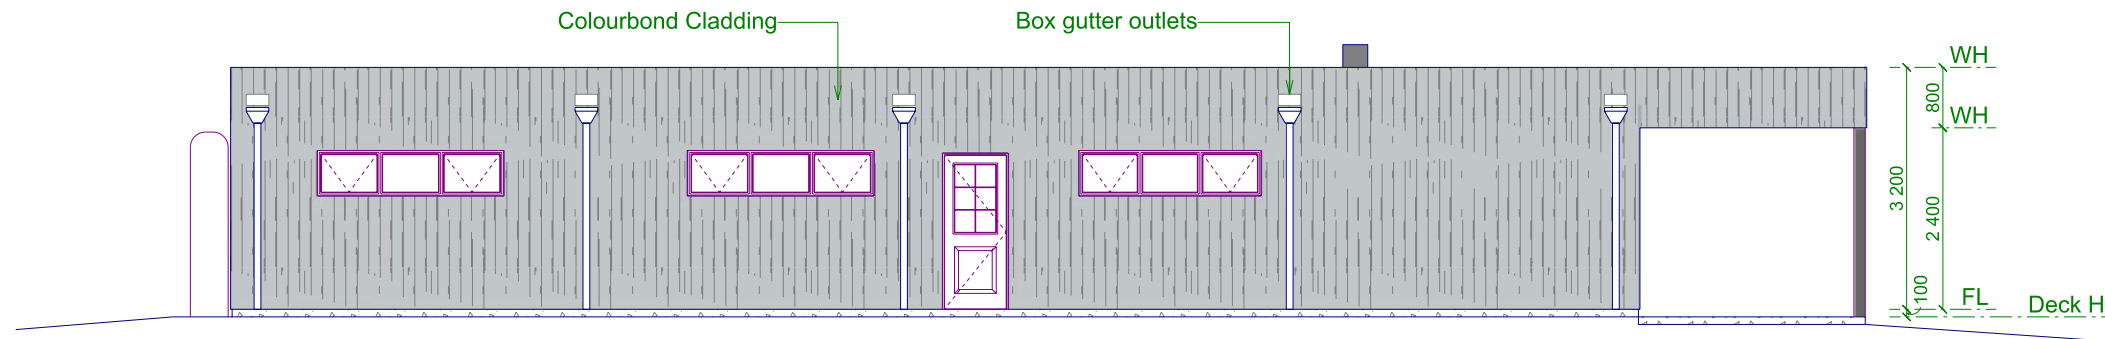

SOUTH ELEVATION V3
SCALE: 1:100

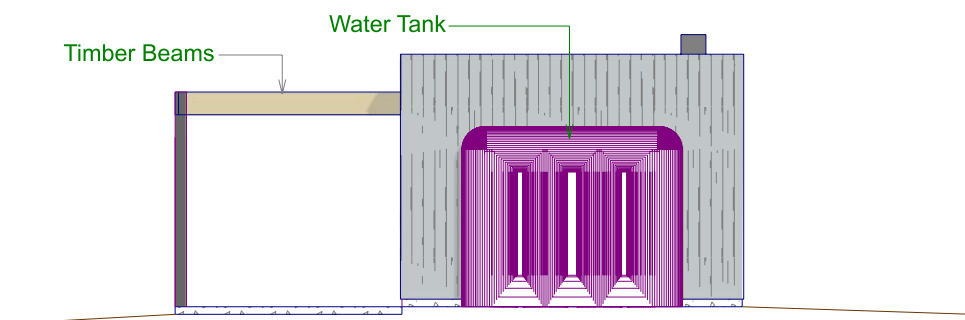

WEST ELEVATION V3
SCALE: 1:100

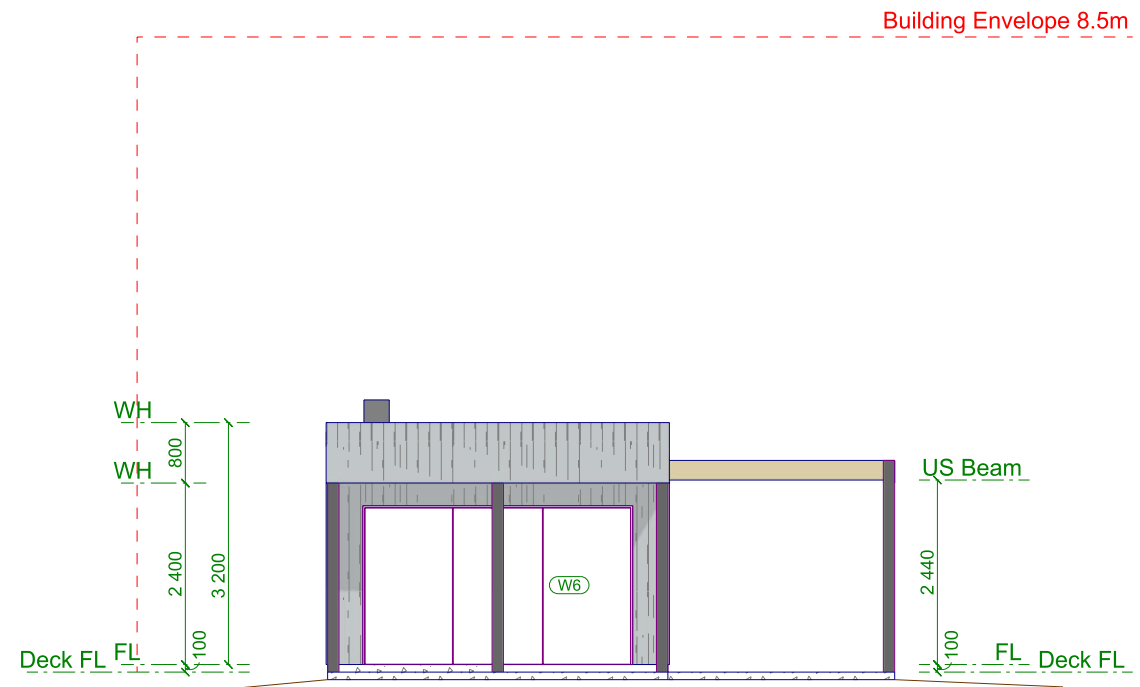

EAST ELEVATION V3
SCALE: 1:100