


COOPER STREET

GOSTWYCK STREET

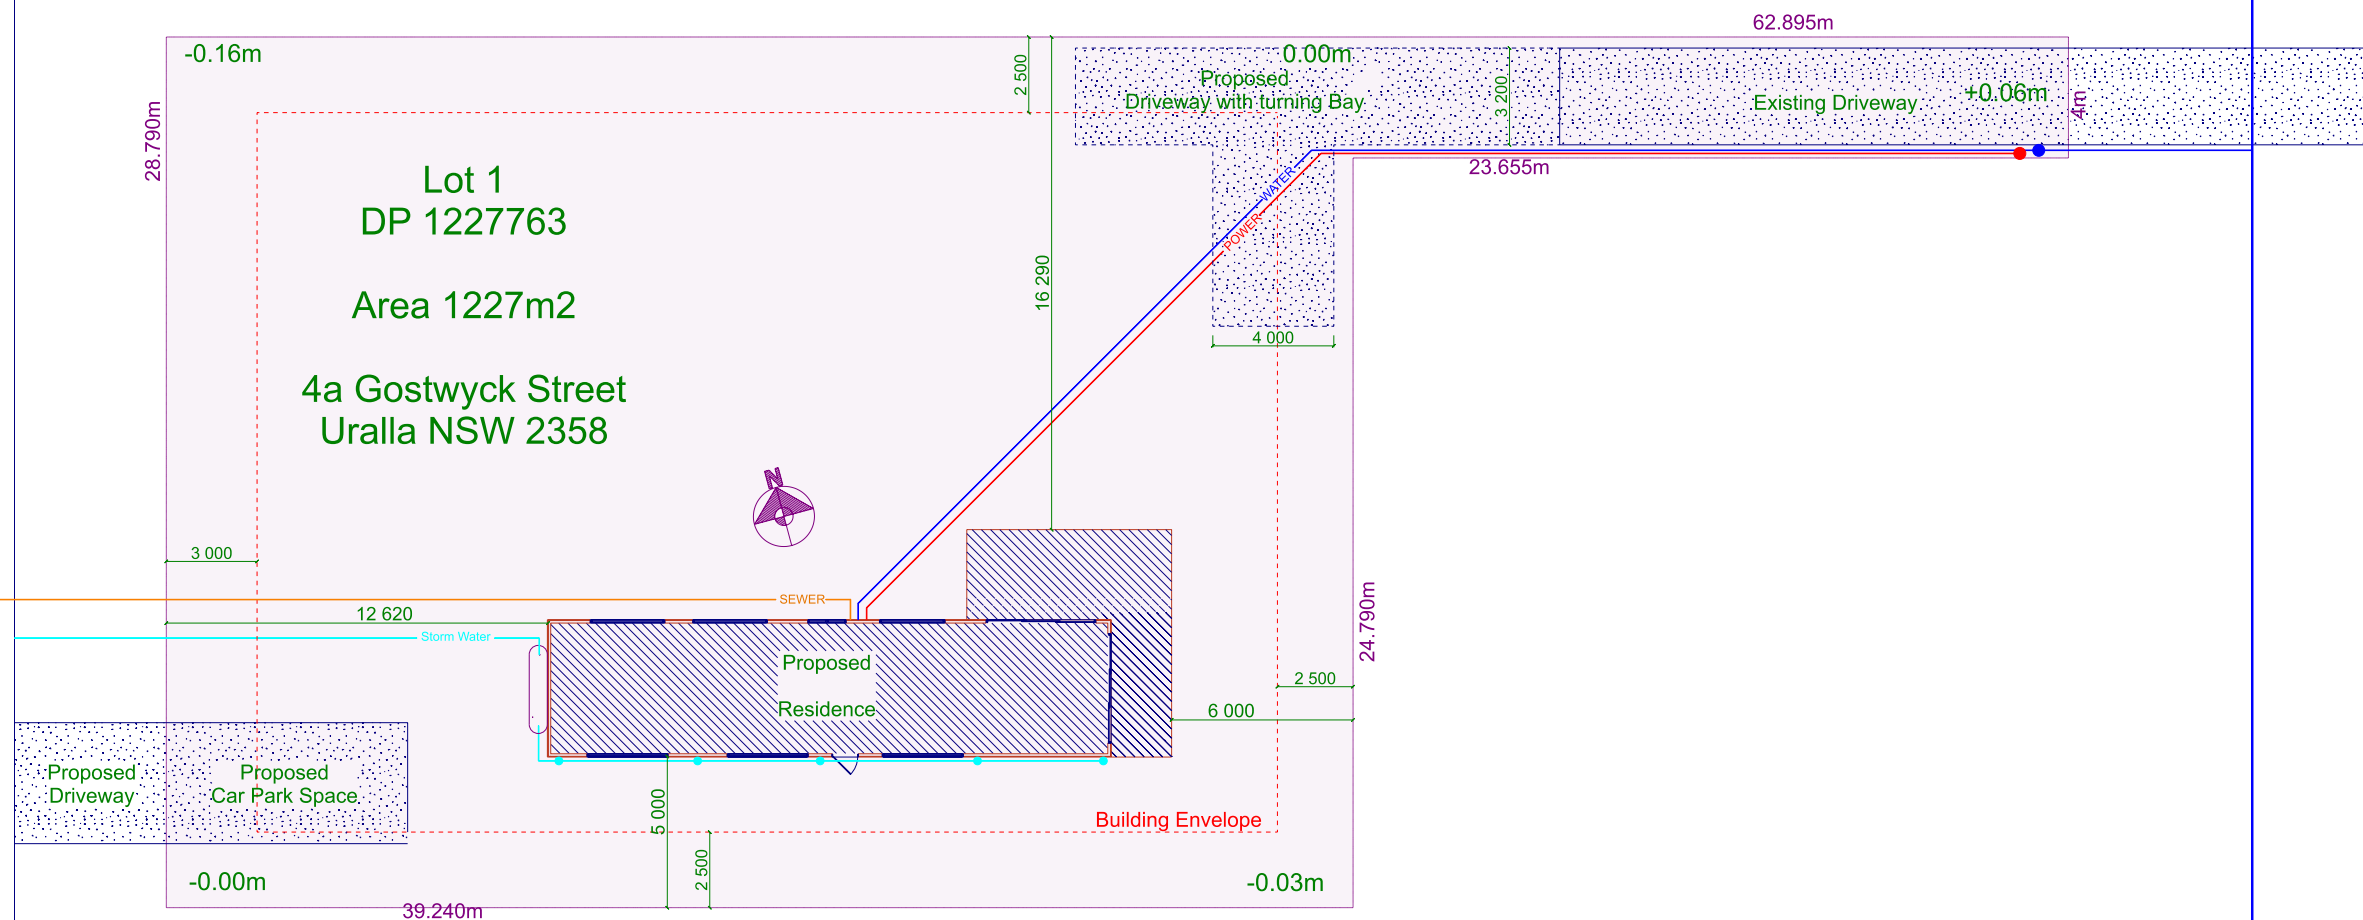

SITE PLAN V3

SCALE: 1:250

COPYRIGHT
THE DRAWING AND THE DESIGN DEPICTED
REMAIN THE PROPERTY OF THE AUTHOR.
REPRODUCTION IN PART OR IN WHOLE IS
PROHIBITED UNLESS WRITTEN PERMISSION
IS OBTAINED FROM THE AUTHOR.
PLANS ARE FOR USE ONLY ON THE JOB
SPECIFIED IN THE TITLE BOX.

14/11/22 For Client Approval
16/11/22 For Submission
18/11/22 Amended For Submission

Customer: Di ROCCO, Kat
Site Address: 4a Gostwyck Street, Uralla, NSW 2358
PH: 0410 116 367 E: kdr4@hotmail.com
Reference No:
2022-005 Proposed New Residence

SITE PLAN

New England Drafting

PHONE: 0417-303 343 Email: greg@newenglanddrafting.com
Printed: 18/11/2022 Page: 4 DRAWN BY: Greg SELBY