


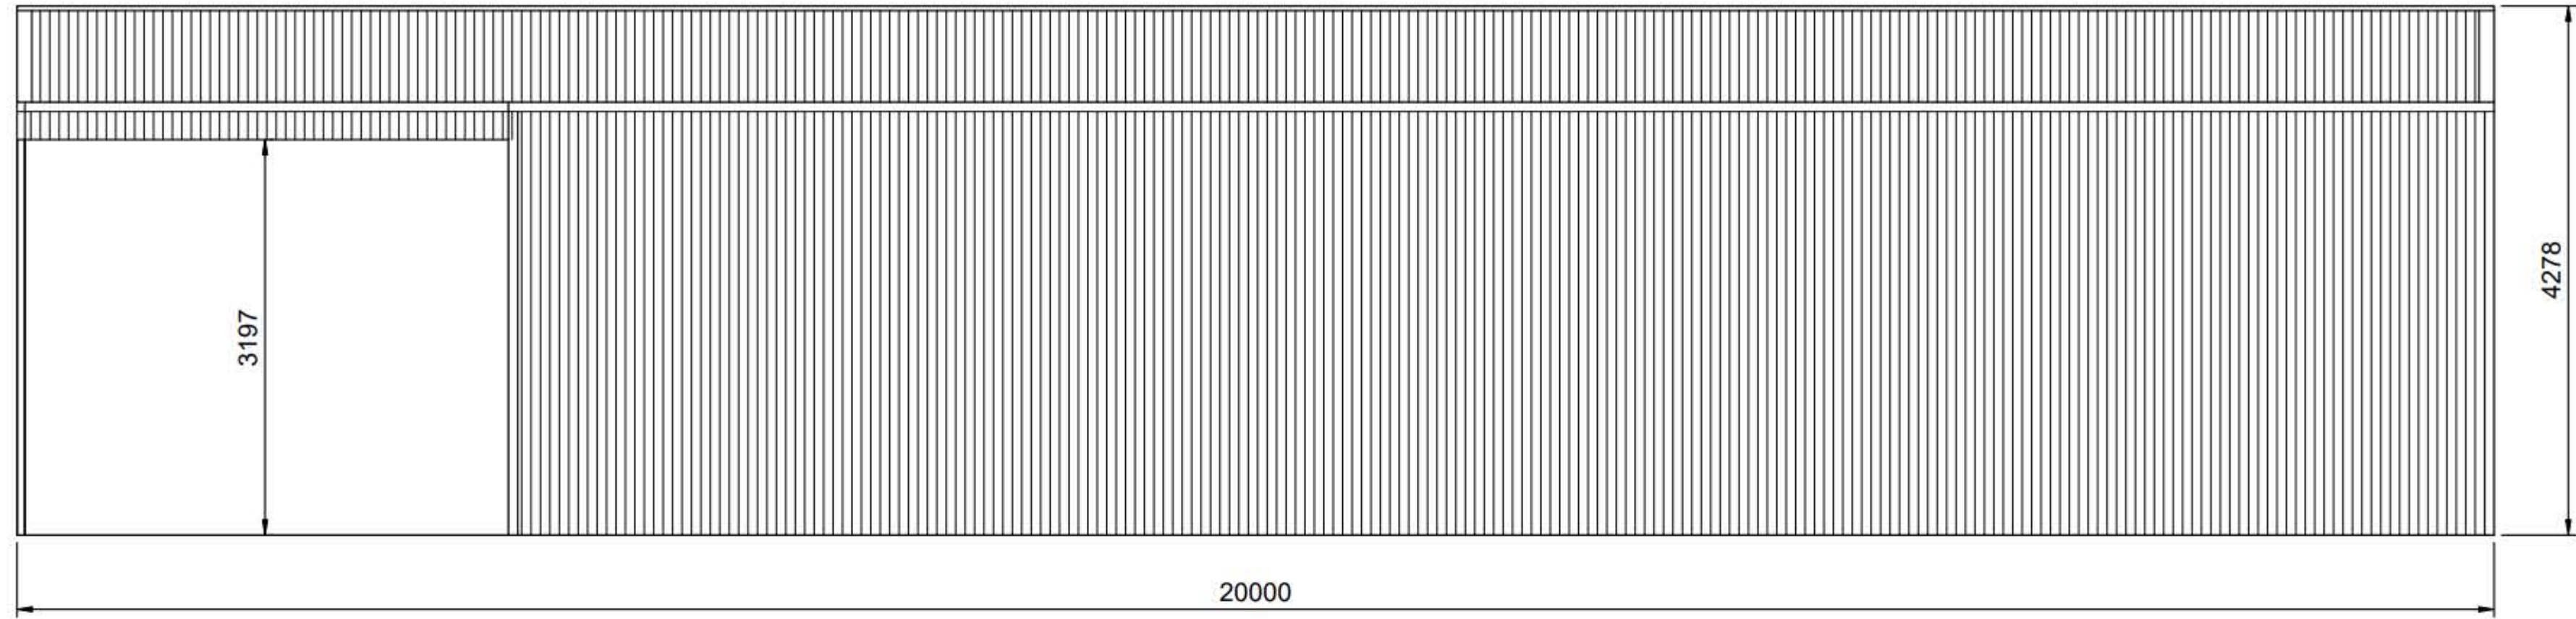


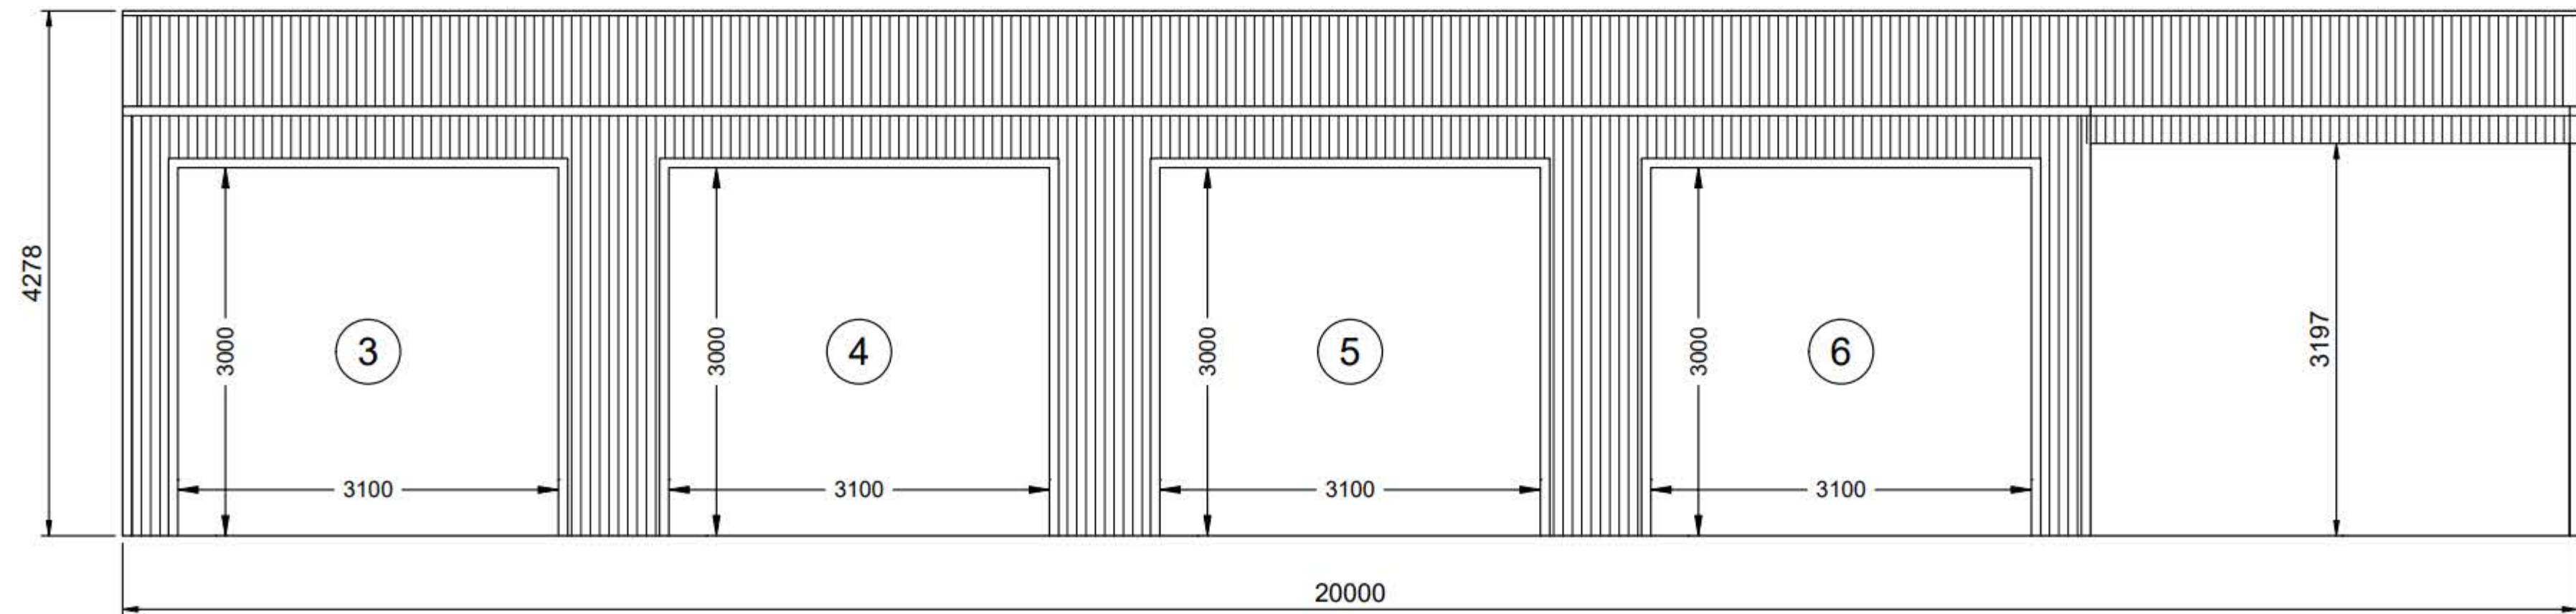

2 LEFT ELEVATION

SCALE: 1:75

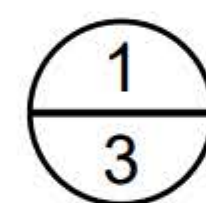

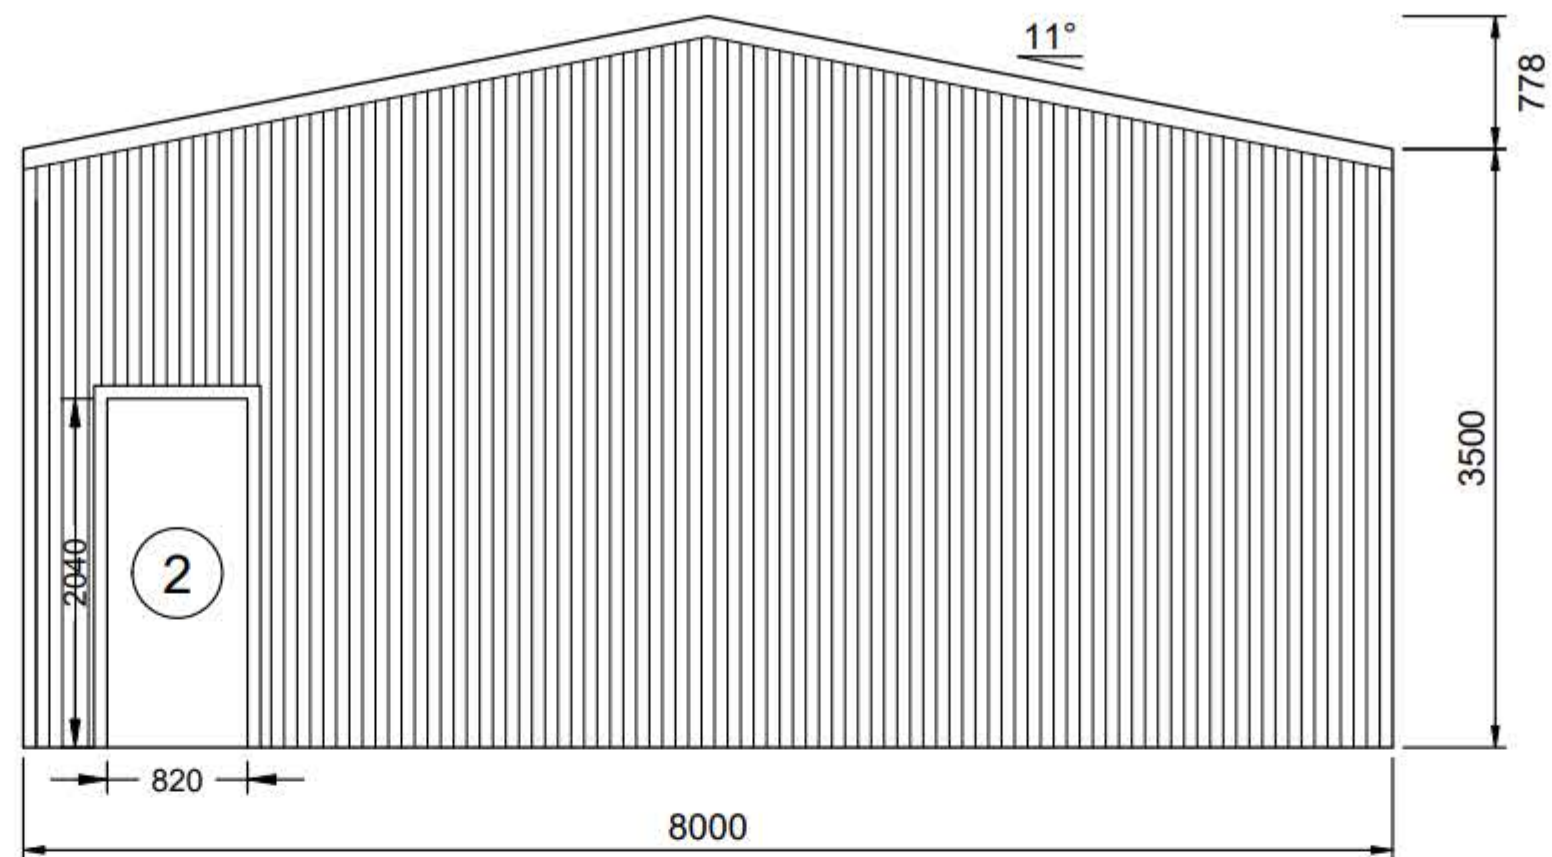

REAR ELEVATION

SCALE: 1:75

FRAME #5

