




SOUTH ELEVATION

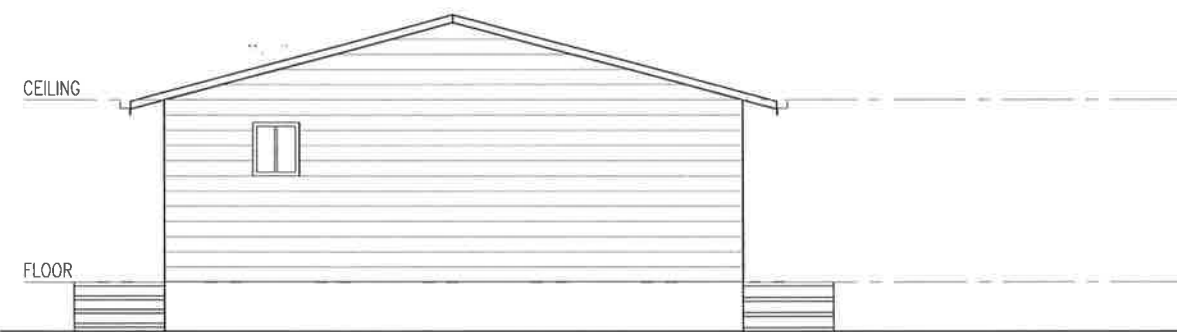

EAST ELEVATION

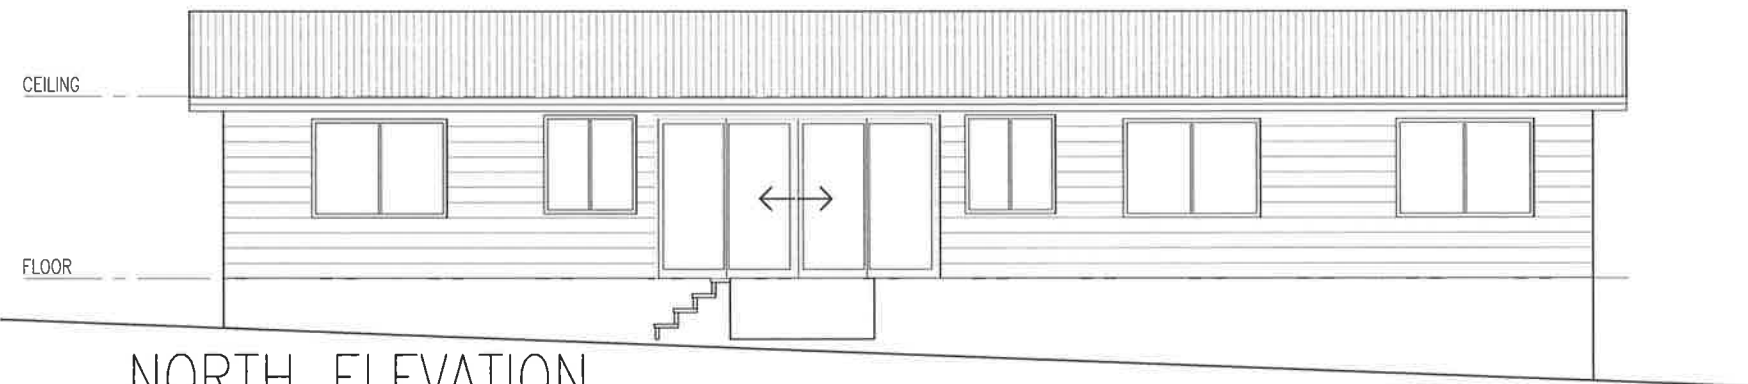

NORTH ELEVATION

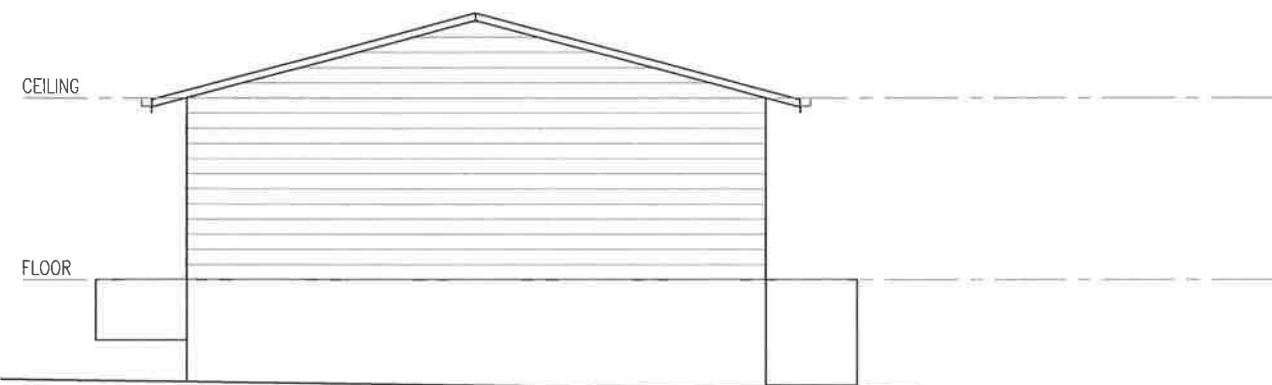

WEST ELEVATION



A.B.N. NO 45 155 061 939

B.L.N. 244590C

PPR CONSTRUCTIONS PTY LTD

TAMWORTH N.S.W. 2340

| | | |
|------------|--|--------------|
| JOB No. | PROPOSED MACQUARIE RESIDENCE FOR T & A LOCKREY AT 57 RIFLE RANGE RD, ROCKY RIVER | |
| 9600 | | |
| 29/01/2024 | DWG No. 23785 | DRAWN SF |
| A3 | 1:100 | SHEET 2 OF 4 |

These plans remain the property of AUSTAM HOMES. Any attempt to copy in whole or part, shall be deemed as breach of copyright.