

EXTERNAL MATERIAL FINISHES AND COLOURS


COLORBOND CORRUGATED ROOFING - WOODLAND GREY
WINDOWS - CUSTOM BLACK
EXTERNAL CLADDING - PRIMELINE NEWPORT

LEVELS


ALL LEVELS INDICATED ARE ASSUMED.
CONFIRM LEVELS ON SITE.

DESIGNED FOR


WIND SPEED LOAD	N3
FIRE RATING	BAL 12.5

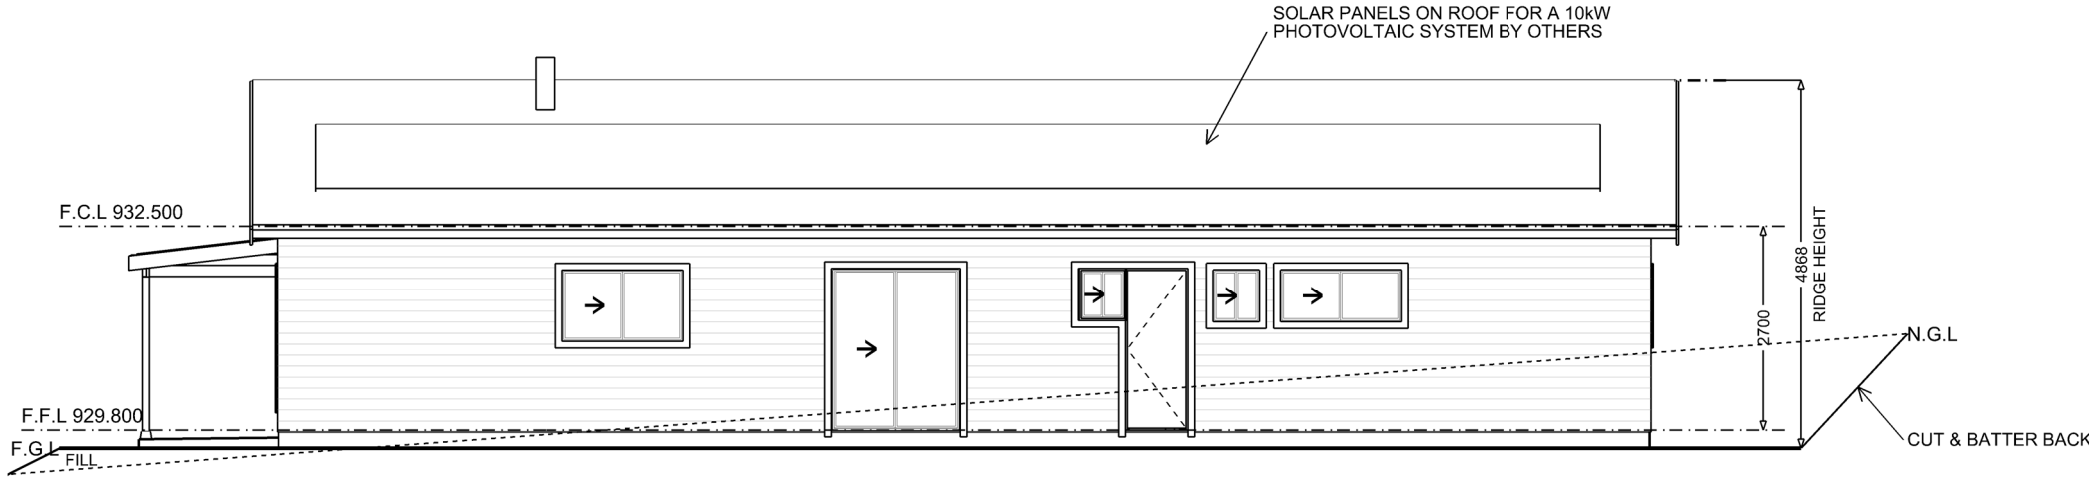


North Elevation

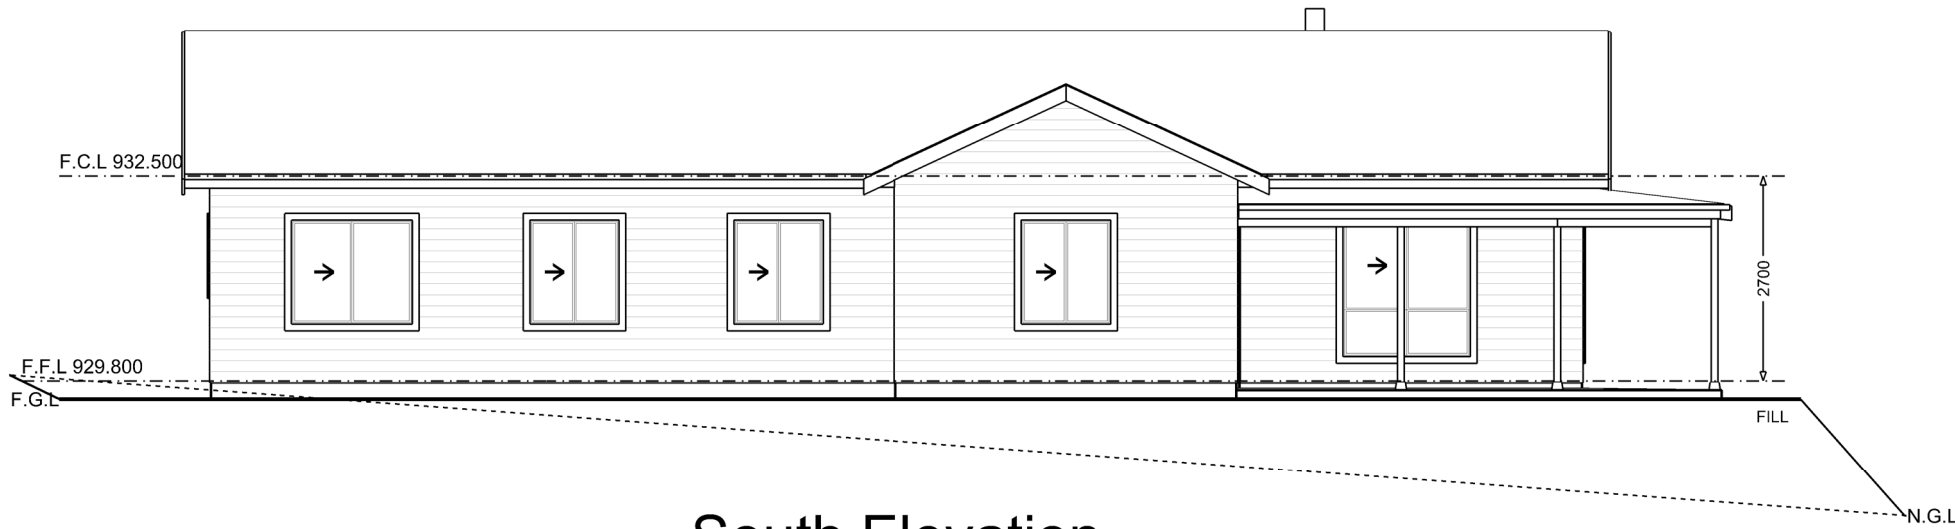

South Elevation

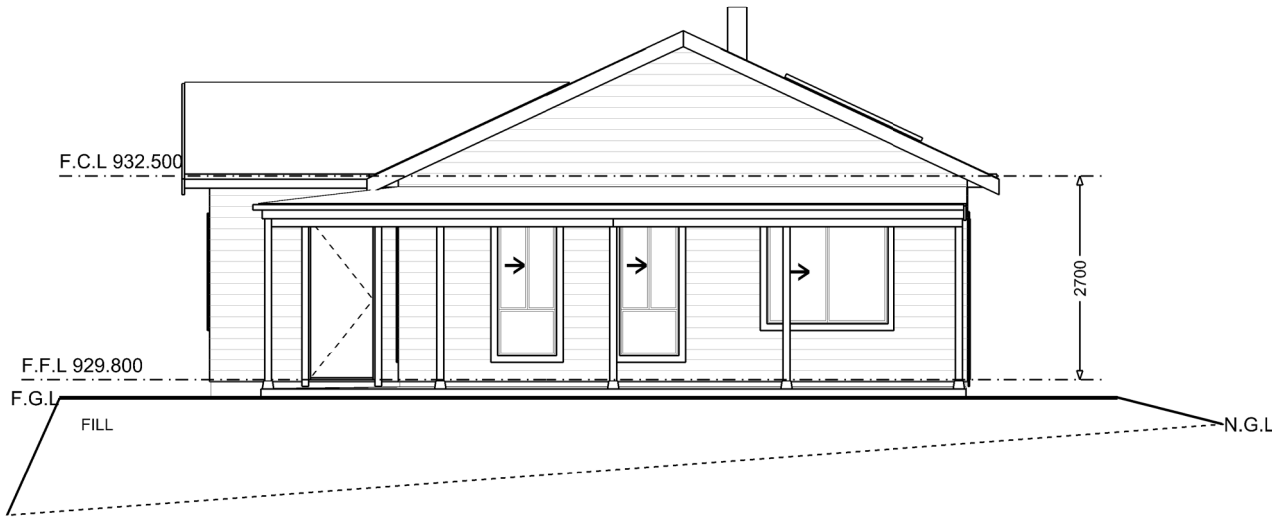

East Elevation

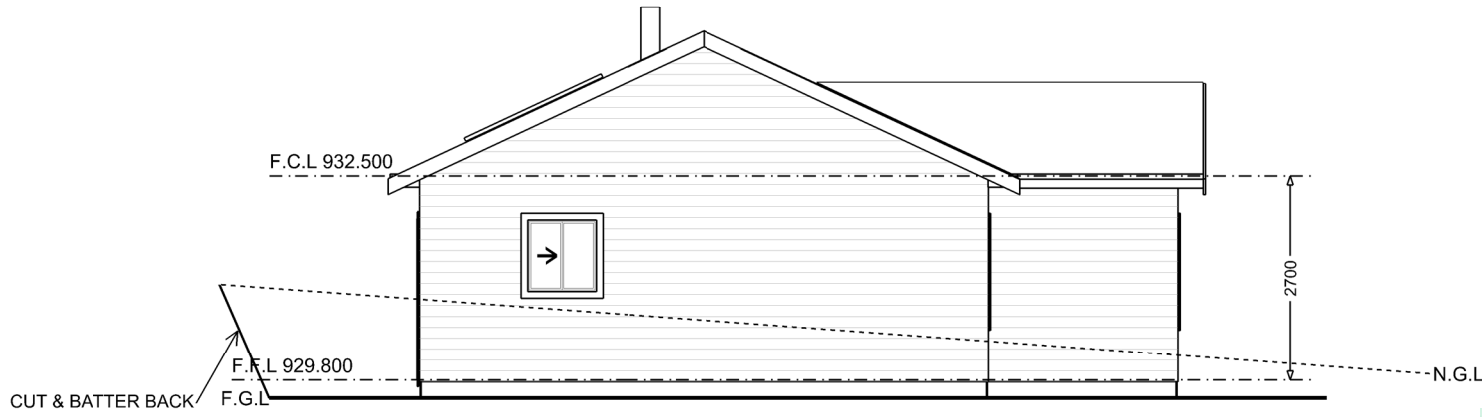

West Elevation



COUNCIL ISSUE

			DESIGNED AND SUPPLIED BY PAAL Homes Pty Ltd	SCALE	1:100 on A2	PROPOSED NEW RESIDENCE FOR Mr R.McDonald at Lot 2, D.P. 285189, No.189 Balala Road, Balala, NSW - 2358
			P.O Box 290 Penrith NSW 2751	PRINTED ON	22-05-2023	
			Ph: (02) 4735 4377	DRAWN	J.D	
			Copyright PAAL Homes 2023	E.V	18 (2.1.961)	
				Issue	DWG No.	
B	22-05-2023	COUNCIL ISSUE		B	3/5	JOB No. M5994
A	10-05-2023	PRELIMINARY ISSUE - NOT FOR COUNCIL SUBMISSION				
REV	DATE	DESCRIPTION				