

PROPOSED DWELLING LOCATION

LOT 3 DP1215412.

2112 KINGSTOWN ROAD, BALALA NSW 2358.



~ 580 ha

SITE ACCESS FROM LINDON ROAD

EXISTING PROPER TRACKS USED TO NEW DWELLING

NEW CONSTRUCTION TO COMPLY WITH AS 3959 (BAL-19 RATING)

1 LOCATION PLAN
SCALE: 1:20000

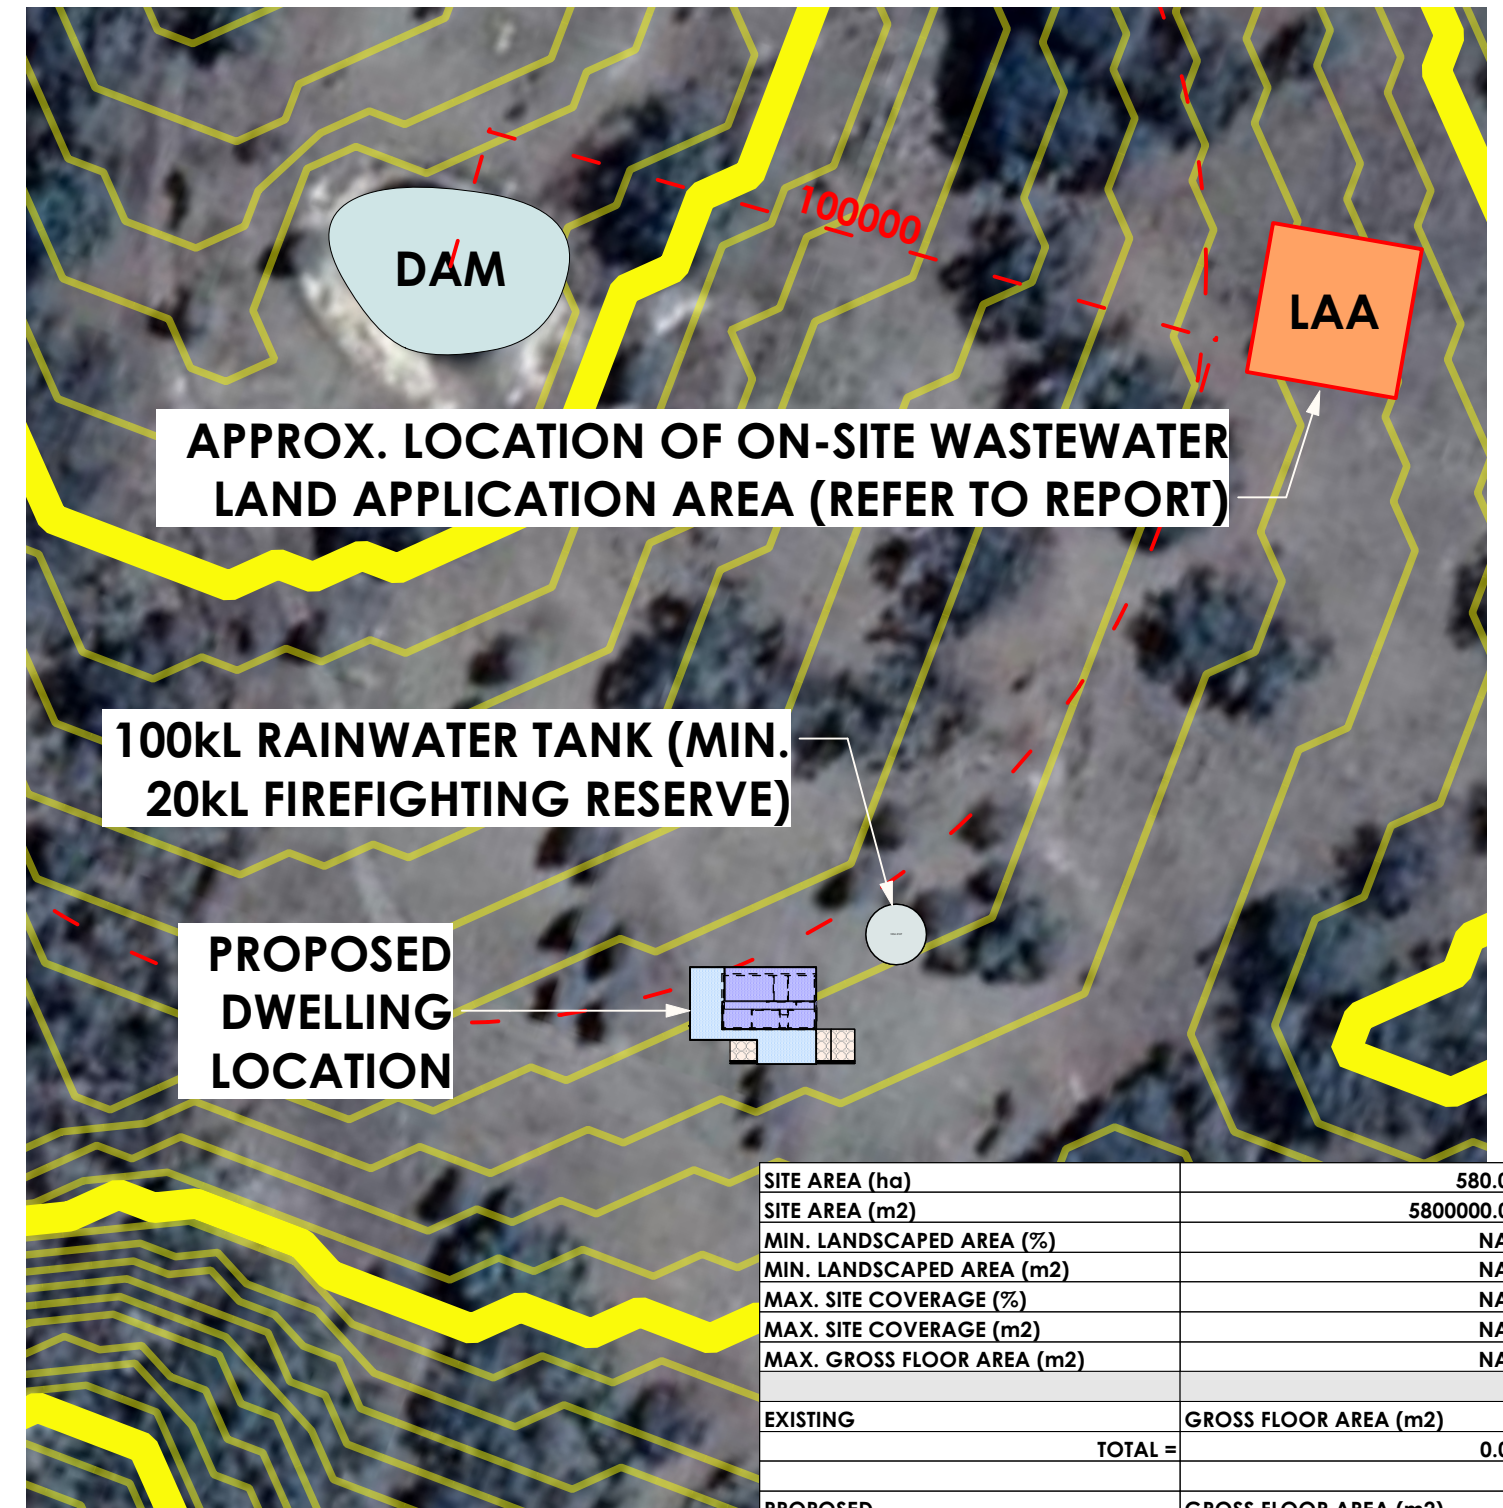
 


SITE AREA (ha)	580.0
SITE AREA (m2)	5800000.0
MIN. LANDSCAPED AREA (%)	NA
MIN. LANDSCAPED AREA (m2)	NA
MAX. SITE COVERAGE (%)	NA
MAX. SITE COVERAGE (m2)	NA
MAX. GROSS FLOOR AREA (m2)	NA
EXISTING	GROSS FLOOR AREA (m2)
TOTAL =	0.0
PROPOSED	GROSS FLOOR AREA (m2)
PROPOSED GFA	85.0
TOTAL =	85.0

2

SITE PLAN

SCALE: 1:1000

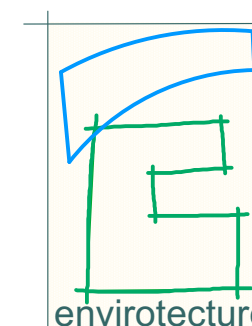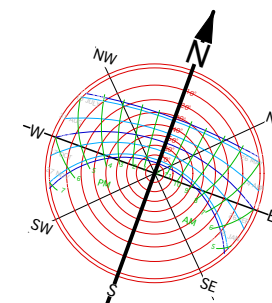

REV # 1	BY JB	DATE 4/8/22	DA	PROJECT # N22	
PROJECT BLACKBUTT				PROJECT STATUS	
ADDRESS 2112 KINGSTOWN ROAD, BALALA NSW 2358				DA	
CLIENT PAT NEVE & DEBI THORNTON			DATE # 22/3/2022	DRG # A3 11.01	
DWG SITE PLAN			SCALE AS SHOWN	REVISION # 1	
			DRAWN JB		
			CHKD AM		

48 KALANG ROAD ELANORA HTS NSW 2101
 OFFICE 02 9913 3997
www.envirotecture.com.au
 envirotecture projects Pty Ltd ABN 49 078 853 577




ACCREDITED BUILDING DESIGNER:
 DICK CLARKE #6029

NOMINATED ARCHITECT:
 ANDY MARLOW
 NSW #5957 TAS #1280 VIC #800333