

EXTERNAL MATERIAL FINISHES AND COLOURS


COLORBOND CORRUGATED ROOFING - WOODLAND GREY
WINDOWS - CUSTOM BLACK
EXTERNAL CLADDING - HARDIPLANK SMOOTH

LEVELS


ALL LEVELS INDICATED ARE ASSUMED.
CONFIRM LEVELS ON SITE.

DESIGNED FOR


WIND SPEED LOAD	N3
FIRE RATING	BAL 19

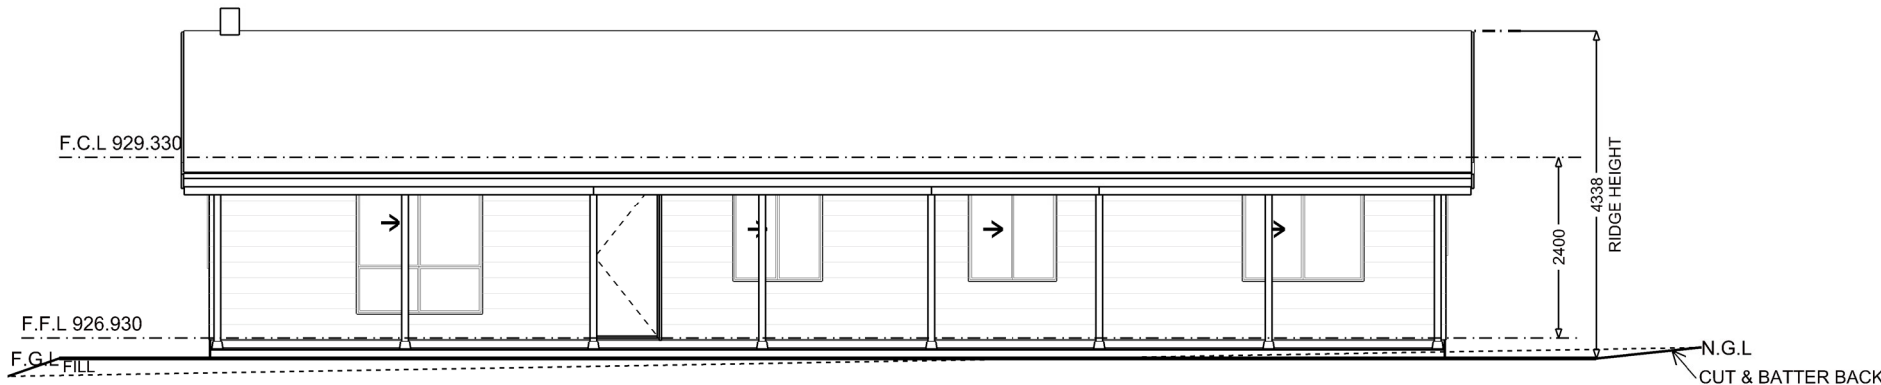


South Elevation

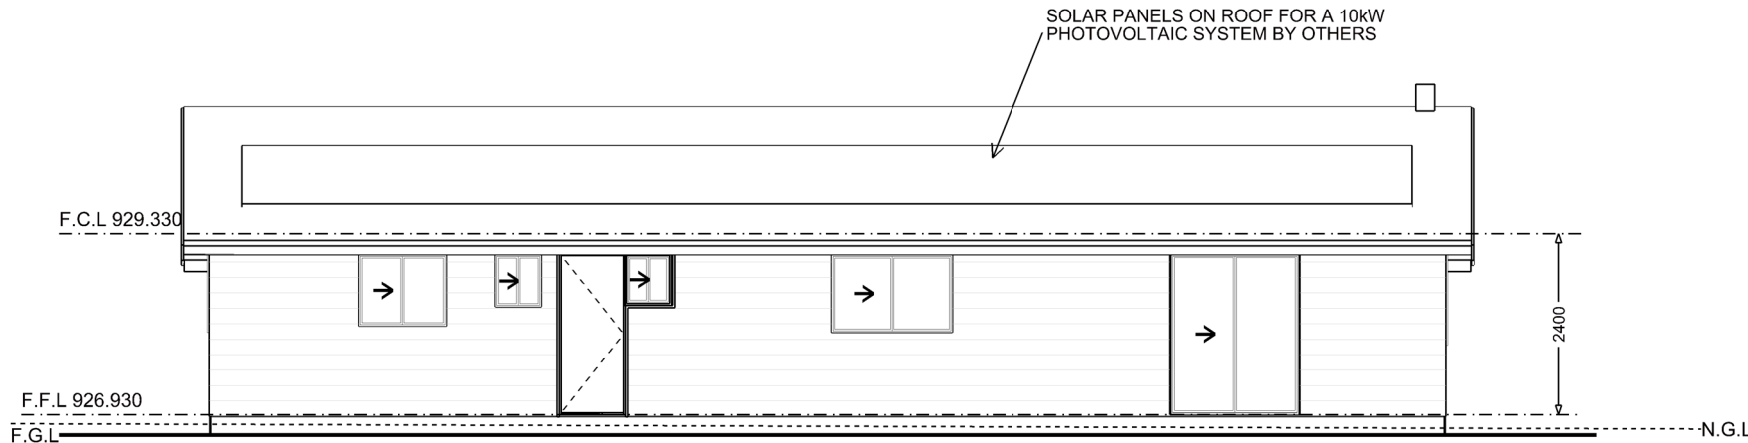

North Elevation

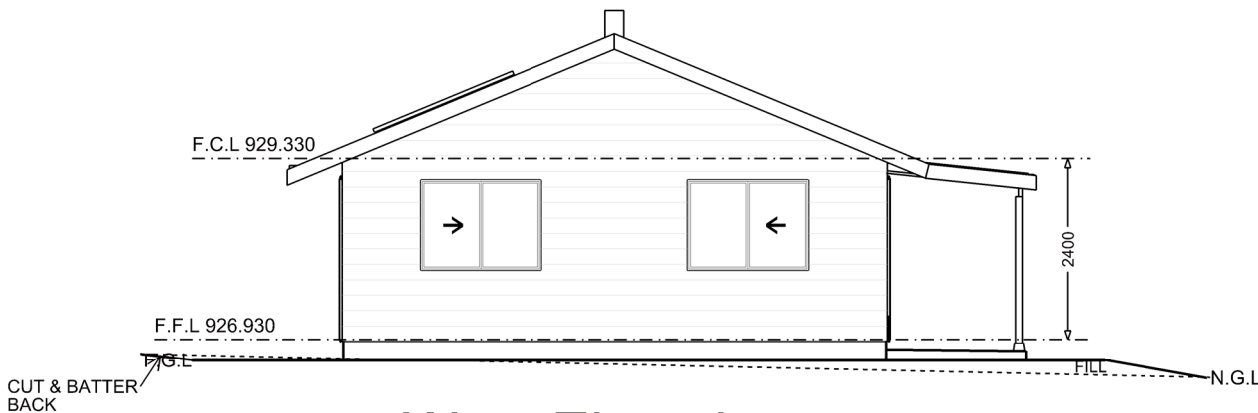

West Elevation

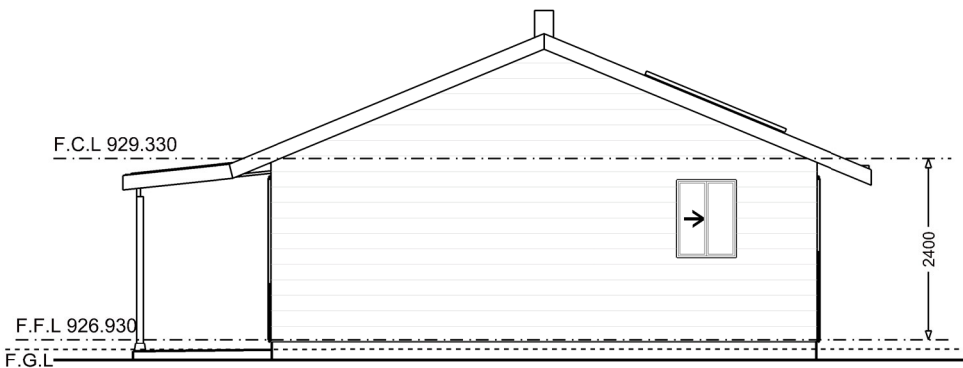

East Elevation



COUNCIL ISSUE

			DESIGNED AND SUPPLIED BY MET-KIT Homes Pty Ltd	SCALE	1:100 on A3	PROPOSED NEW RESIDENCE FOR Mr R. McDonald at Lot 3, D.P. 285189, No.189 Balala Road, Balala, N.S.W. - 2358
				PRINTED ON	22-05-2023	
				DRAWN	J.D.	
				E.V	15 (2.1.961)	
				Issue B	DWG No. 3/6	
B	22-05-2023	COUNCIL ISSUE	P.O Box 290 Penrith NSW 2751 Ph: (02) 4735 4377 Copyright PAAL Homes 2023		JOB No. M5995mk	
A	10-05-2023	PRELIMINARY ISSUE - NOT FOR COUNCIL SUBMISSION				
REV	DATE	DESCRIPTION				