




NORTH ELEVATION 1
SCALE: 1:100

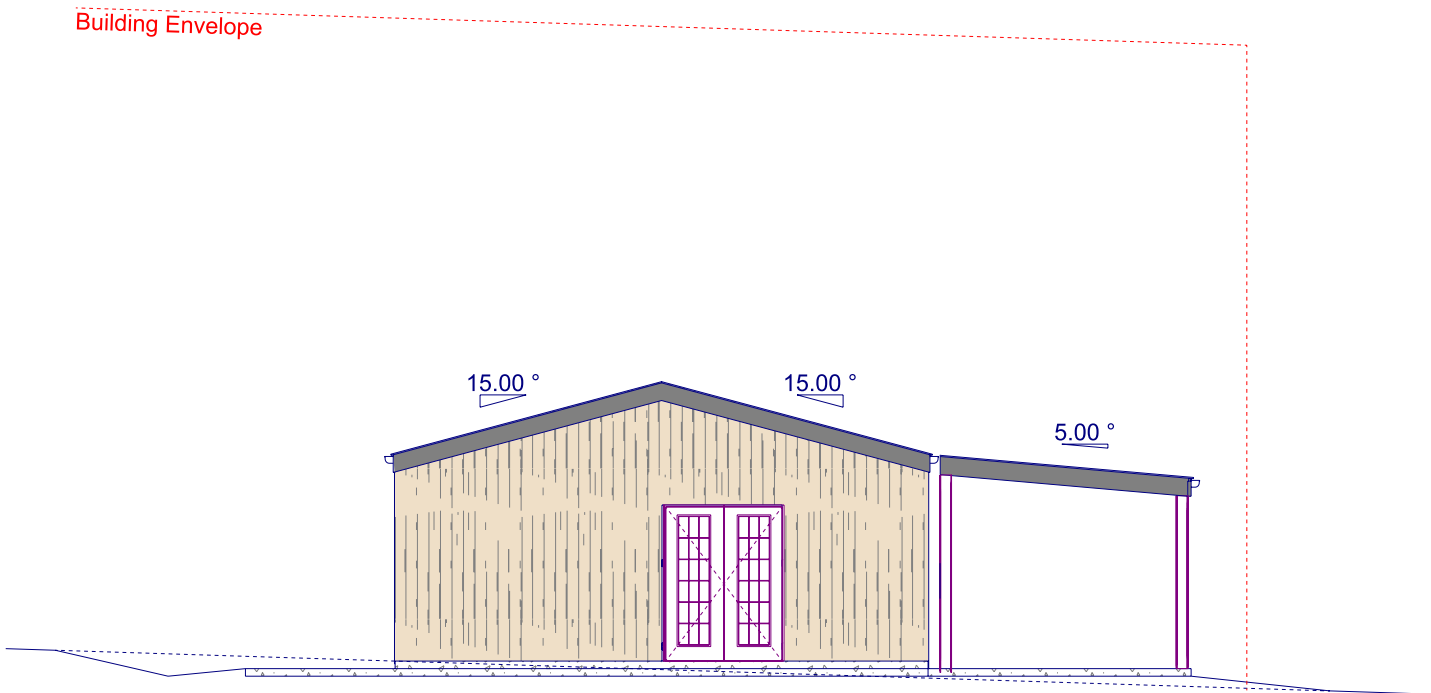

EAST ELEVATION 1
SCALE: 1:100

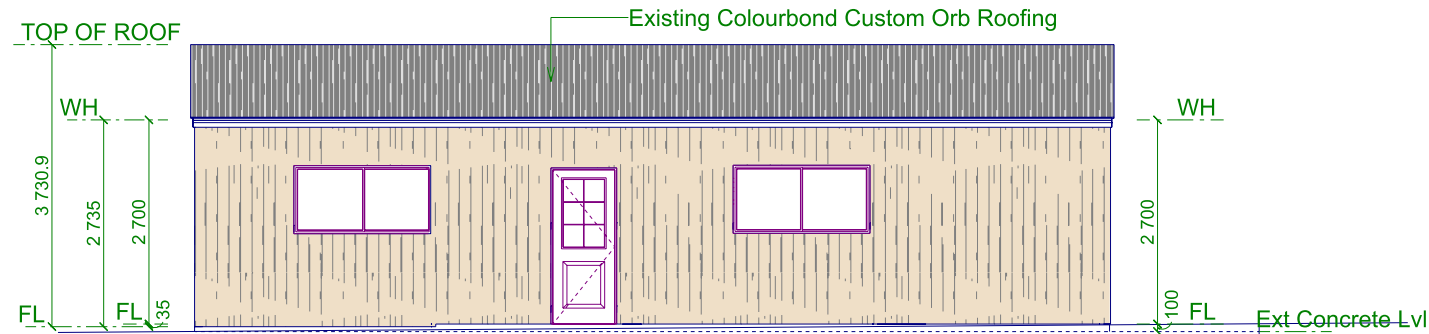

SOUTH ELEVATION 1
SCALE: 1:100

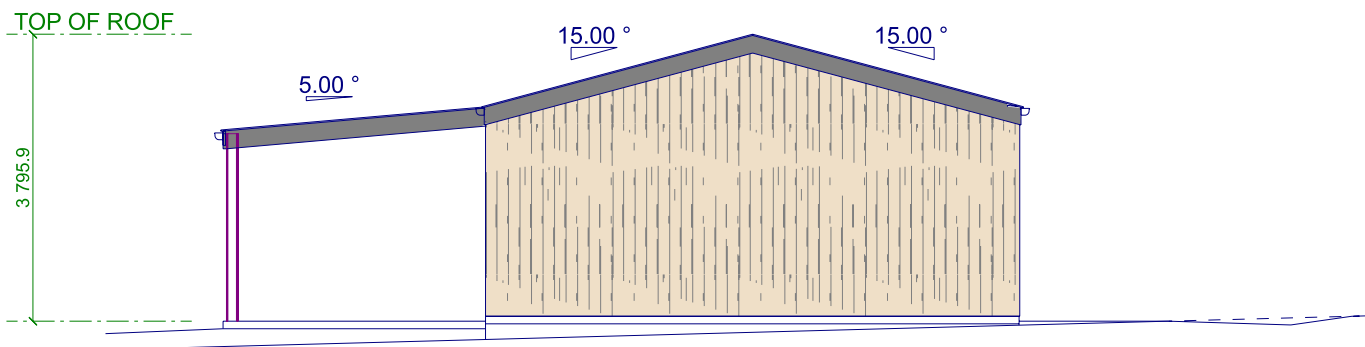

WEST ELEVATION 1
SCALE: 1:100

COPYRIGHT
THE DRAWING AND THE DESIGN DEPICTED ON
REMAIN THE PROPERTY OF THE AUTHOR.
REPRODUCTION IN PART OR IN WHOLE IS
PROHIBITED UNLESS WRITTEN PERMISSION
IS OBTAINED FROM THE AUTHOR.
PLANS ARE FOR USE ONLY ON THE JOB
SPECIFIED IN THE TITLE BOX.

01/05/23	For Final Approval	Customer: BUCHANAN, Gai & GRENNAN, Jane	ELEVATIONS	
24/05/23	For Submission	Site Address: 20 McCrossin St, Uralla, NSW 2350	New England Drafting	
05/06/23	Amended For Submission (Verandah)	PH: 0422 175 466 Gai E:jgreennan@live.com.au	PHONE: 0417-303 343	Email: greg@newenglanddrafting.com
		Reference No:	Printed: 5/06/2023	Page: 2
				DRAWN BY: Greg SELBY