



**WEST ELEVATION**  
SCALE: 1:150

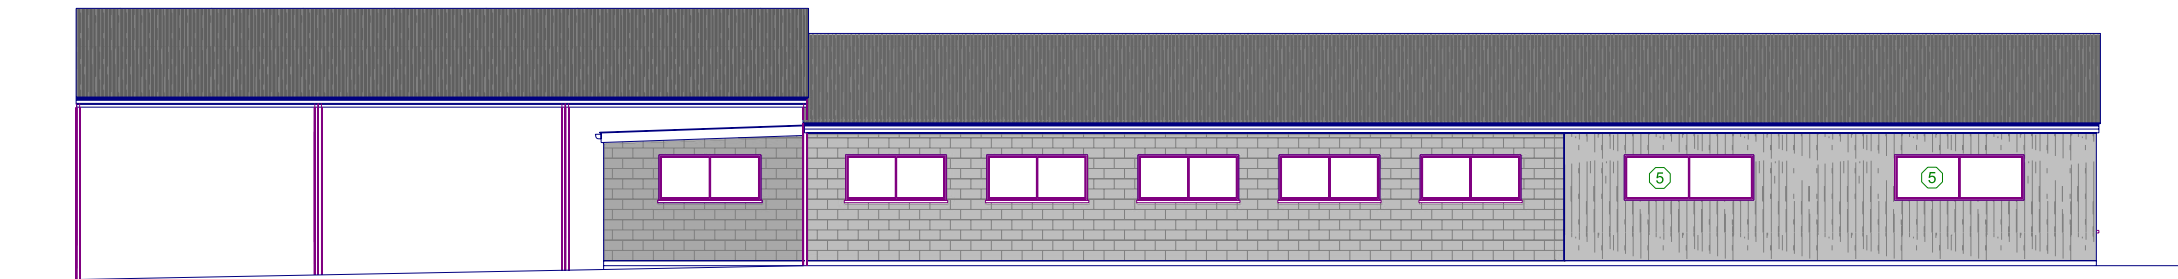

**EAST ELEVATION**  
SCALE: 1:150

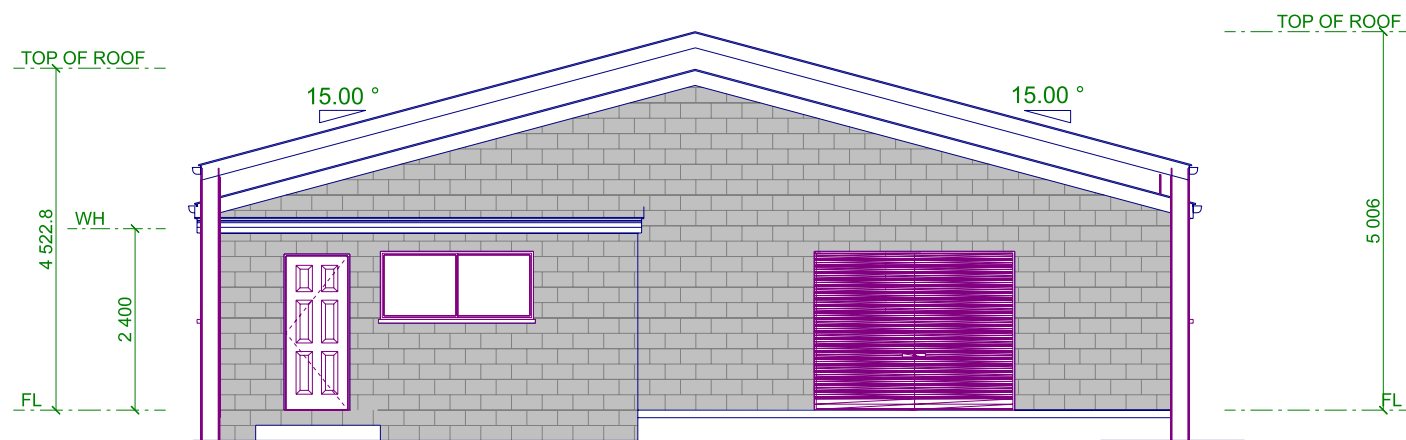

**SOUTH ELEVATION**  
SCALE: 1:100



**NORTH ELEVATION**  
SCALE: 1:100

COPYRIGHT  
THE DRAWING AND THE DESIGN DEPICTED  
REMAIN THE PROPERTY OF THE AUTHOR.  
REPRODUCTION IN PART OR IN WHOLE IS  
PROHIBITED UNLESS WRITTEN PERMISSION  
IS OBTAINED FROM THE AUTHOR.  
PLANS ARE FOR USE ONLY ON THE JOB  
SPECIFIED IN THE TITLE BOX.

01/12/21	FOR CLIENT CONSIDERATION/APPROVAL	Customer: THACKWAY, Rob & Loren	ELEVATIONS	
18/02/22	For Submission	Site Address: 132 Bridge St, Uralla, NSW 2358	New England Drafting	
		PH: 0416 013 513 E:	PHONE: 0417-303 343	Email: greg@newenglanddrafting.com
		Reference No: 2021-041 EXTENSION / CARPORT	Printed: 18/02/2022	Page: 3
			DRAWN BY: Greg SELBY	