


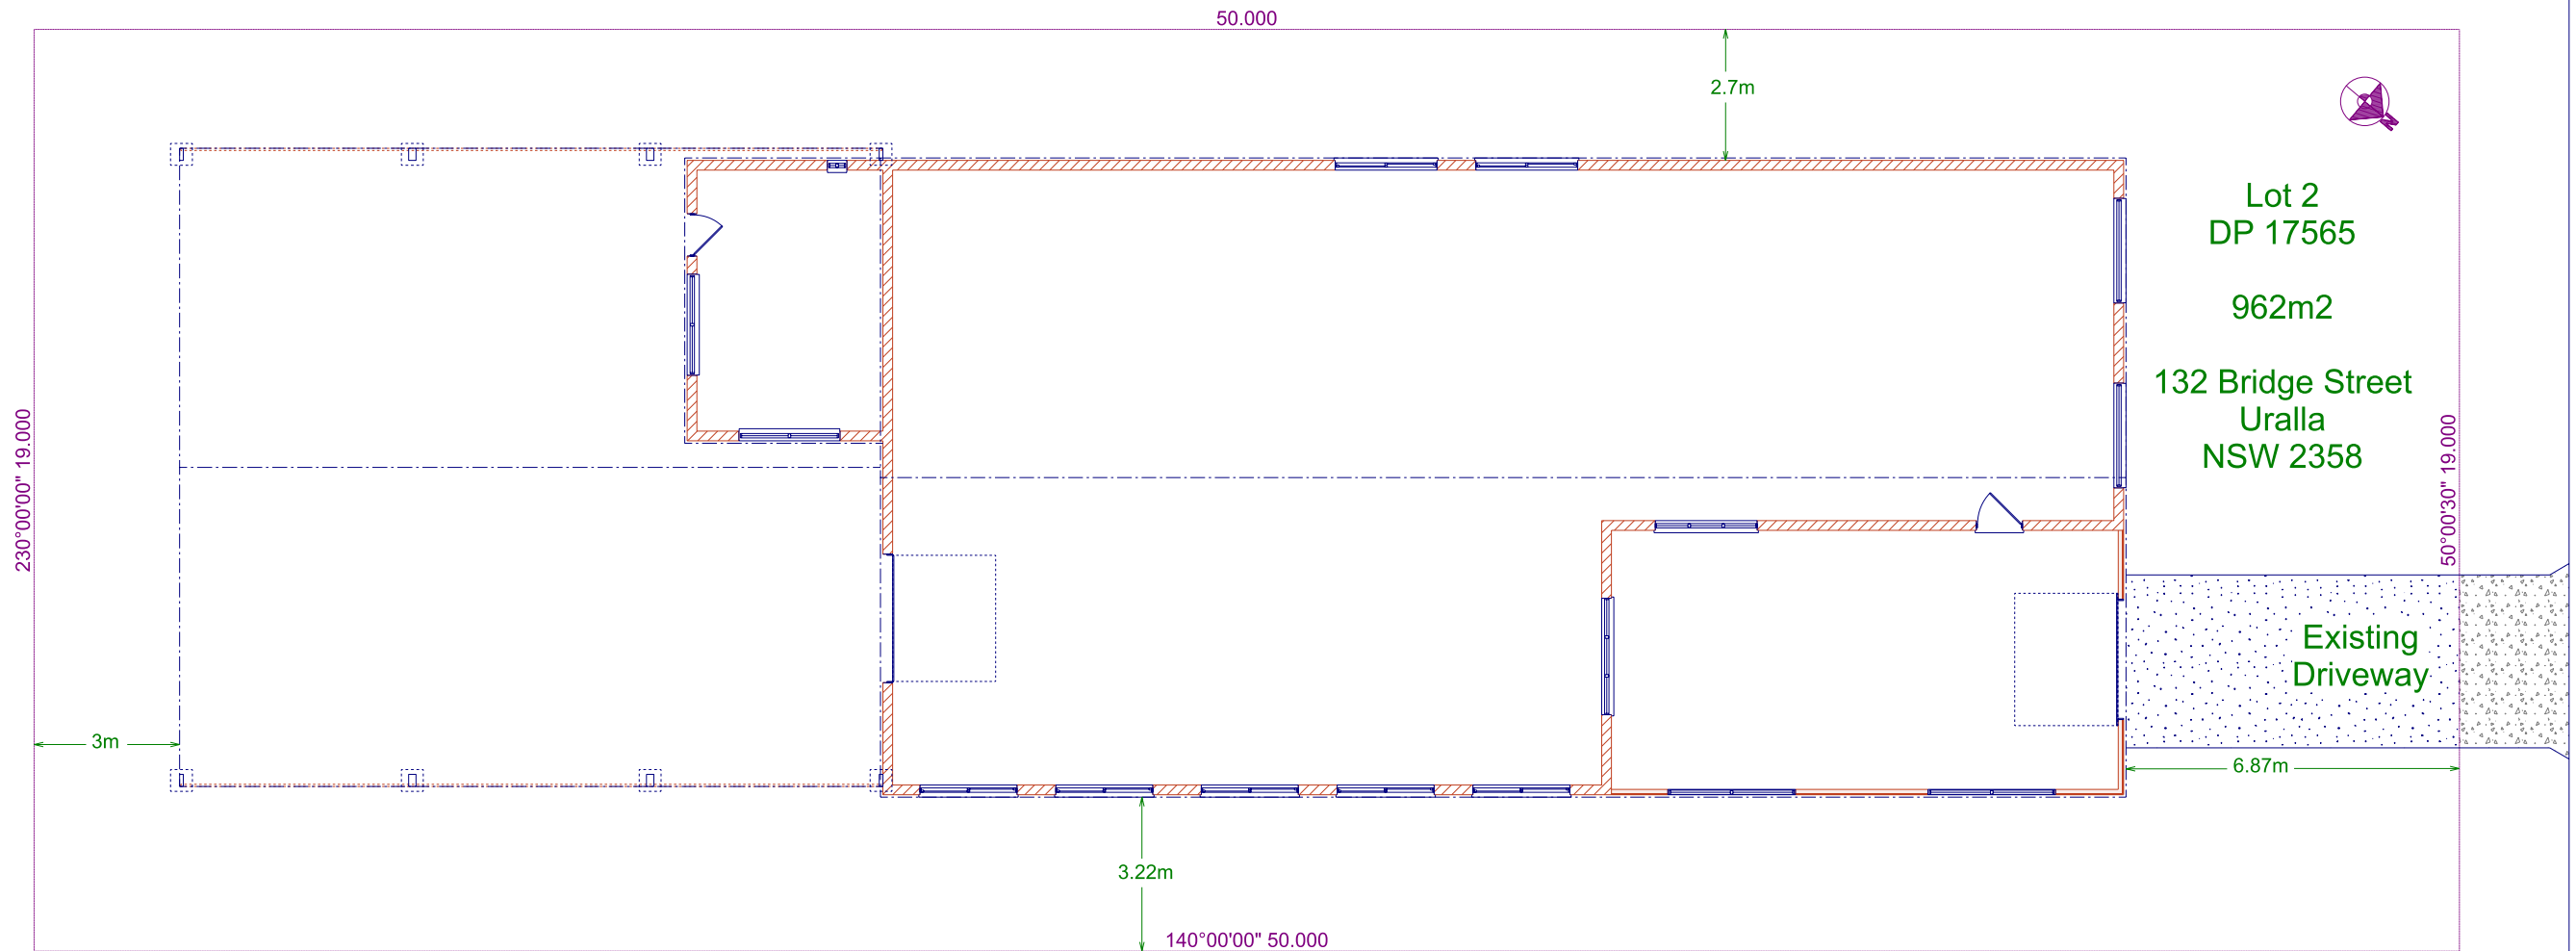

SITE PLAN
SCALE: 1:150

COPYRIGHT
THE DRAWING AND THE DESIGN DEPICTED
REMAIN THE PROPERTY OF THE AUTHOR.
REPRODUCTION IN PART OR IN WHOLE IS
PROHIBITED UNLESS WRITTEN PERMISSION
IS OBTAINED FROM THE AUTHOR.
PLANS ARE FOR USE ONLY ON THE JOB
SPECIFIED IN THE TITLE BOX.

01/12/21	FOR CLIENT CONSIDERATION/APPROVAL	Customer: THACKWAY, Rob & Loren	SITE PLAN	
18/02/22	For Submission	Site Address: 132 Bridge St, Uralla, NSW 2358	New England Drafting	
		PH: 0416 013 513 E:	PHONE: 0417-303 343	Email: greg@newenglanddrafting.com
		Reference No:	Printed: 18/02/2022	Page: 5
		2021-041 EXTENSION / CARPORT	DRAWN BY: Greg SELBY	