




NORTH ELEVATION
SCALE: 1:100

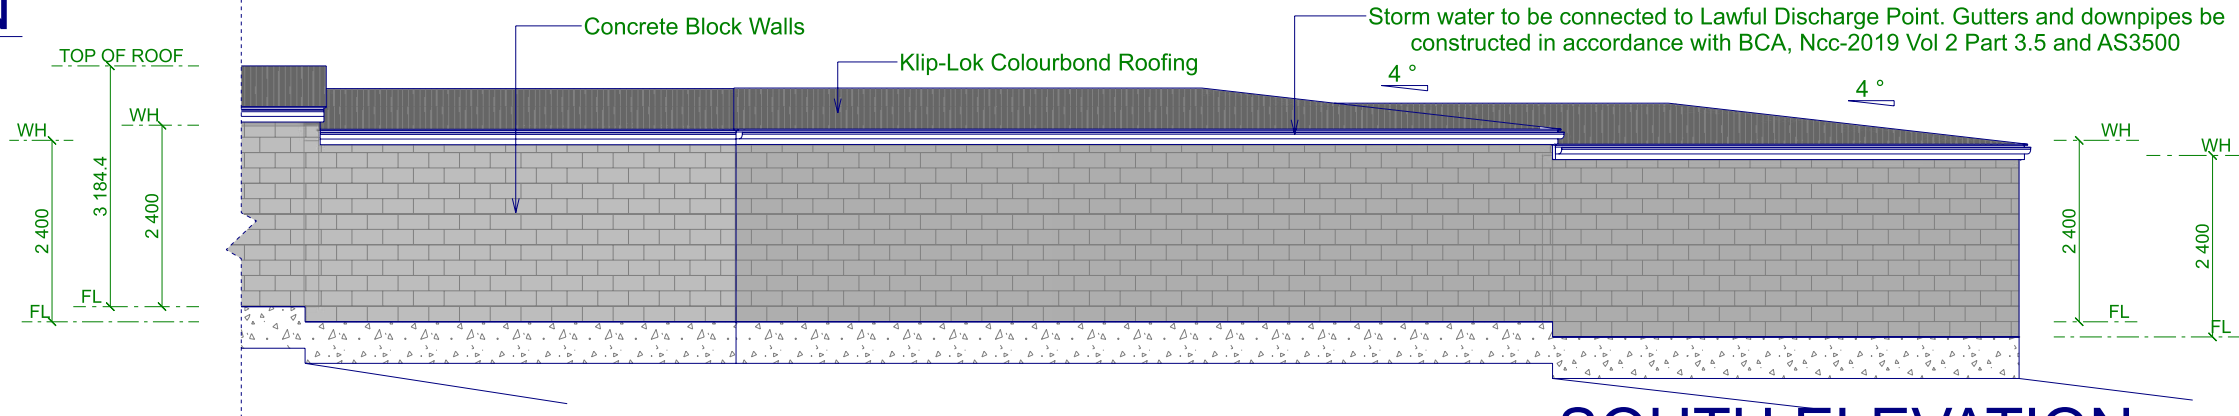

SOUTH ELEVATION
SCALE: 1:100

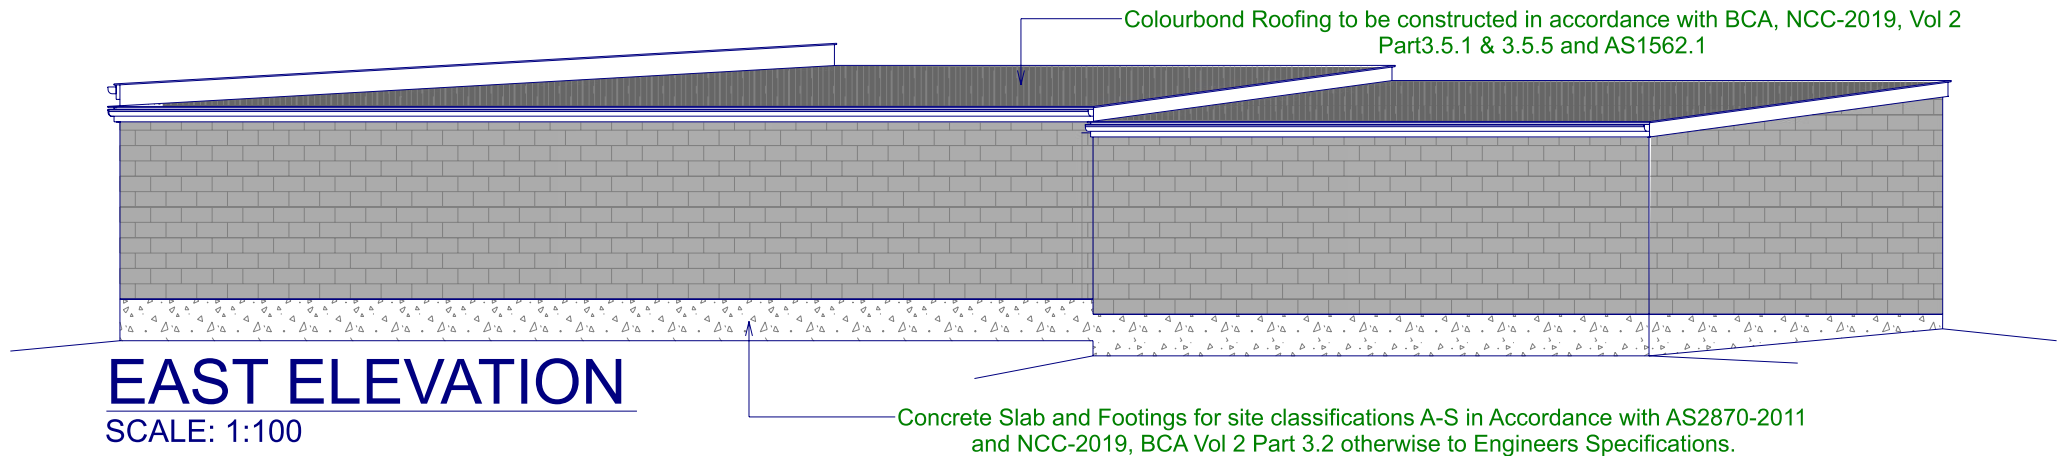

EAST ELEVATION
SCALE: 1:100

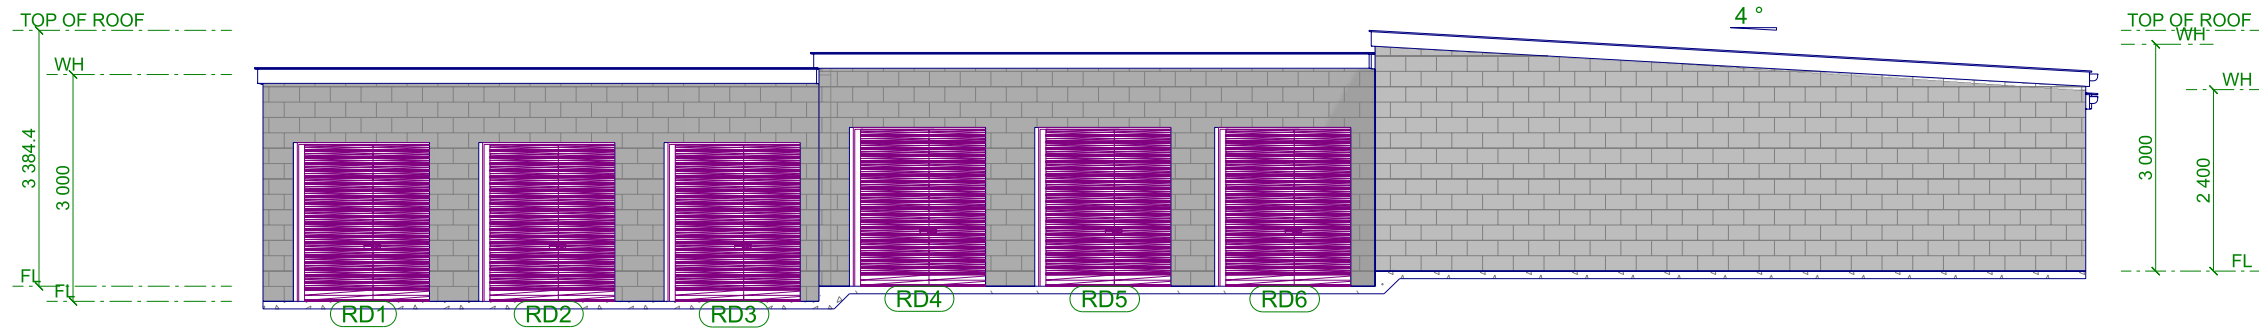

WEST ELEVATION
SCALE: 1:100

COPYRIGHT
THE DRAWING AND THE DESIGN DEPICTED
REMAIN THE PROPERTY OF THE AUTHOR.
REPRODUCTION IN PART OR IN WHOLE IS
PROHIBITED UNLESS WRITTEN PERMISSION
IS OBTAINED FROM THE AUTHOR.
PLANS ARE FOR USE ONLY ON THE JOB
SPECIFIED IN THE TITLE BOX.

26/11/21 For Client Approval		Customer:Uralla Storage		ELEVATIONS	
29/11/21 For Submission		Site Address: 50 Duke Street, Uralla, NSW 2358		New England Drafting	
		PH: 0412 060 859 E: david12760@yahoo.com.au		PHONE: 0417-303 343 Email: greg@newenglanddrafting.com	
		Reference No: 2021-035		Printed: 29/11/2021	
		Garage Units		Page: 2	
				DRAWN BY: Greg SELBY	