


Building Envelope 8.5m


Building Envelope 8.5m




EAST ELEVATION
SCALE: 1:100

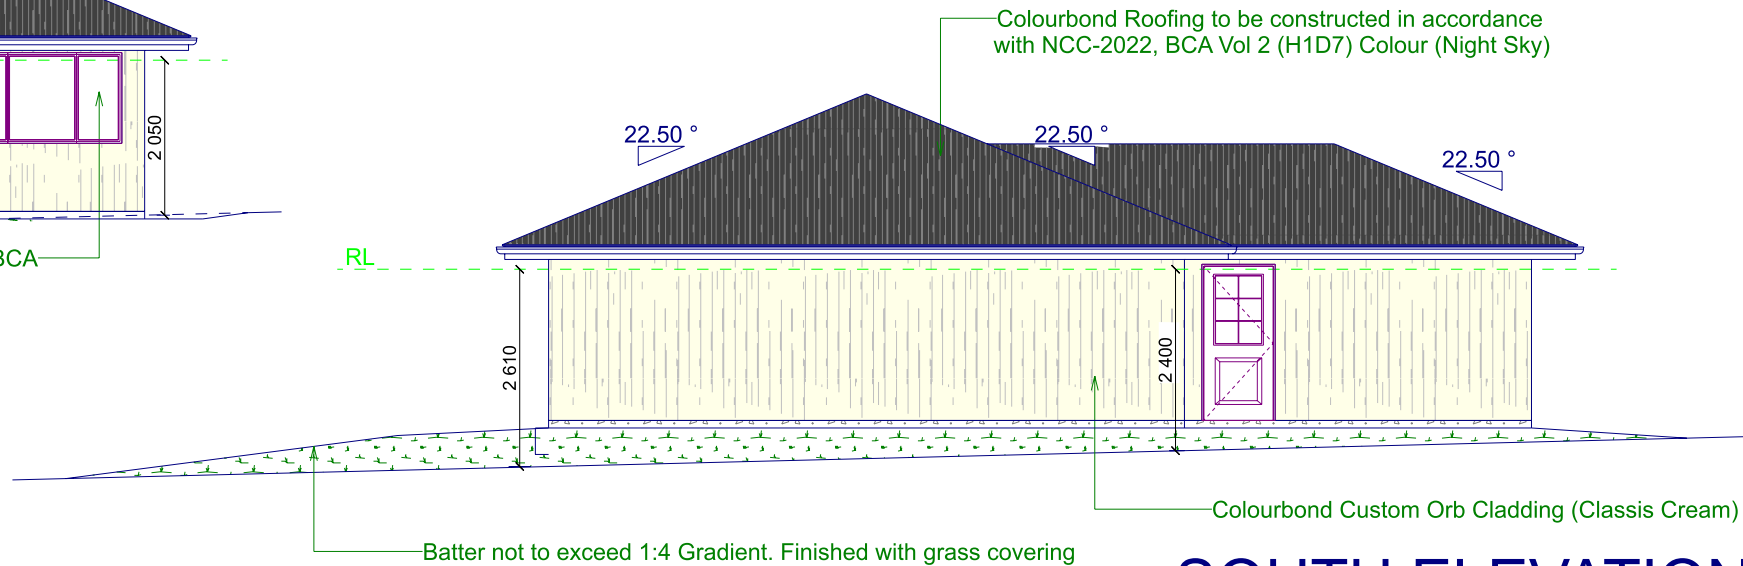

SOUTH ELEVATION
SCALE: 1:100

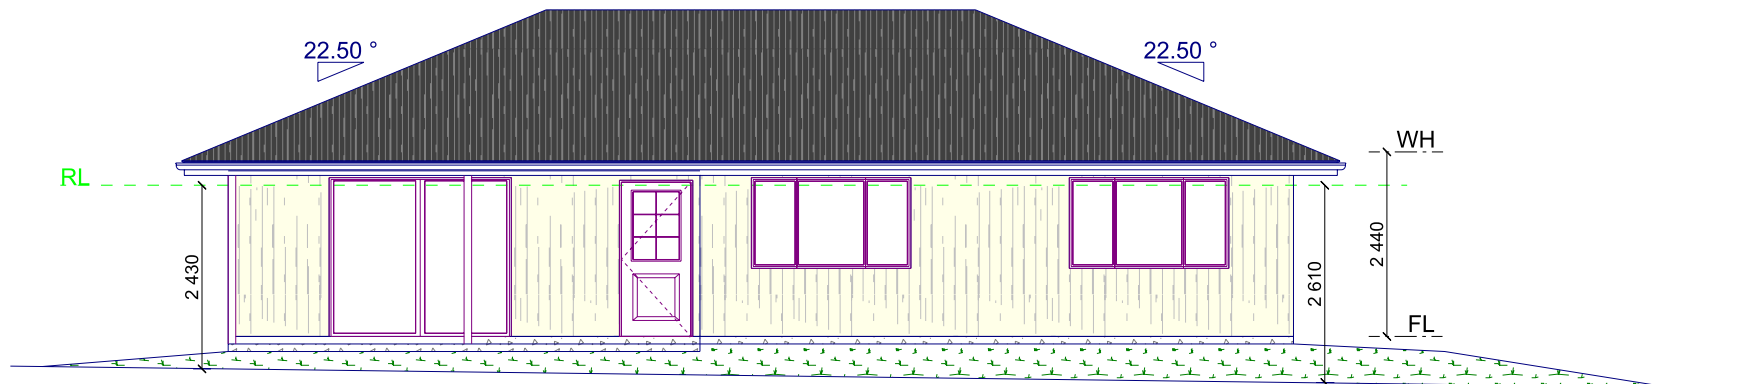

WEST ELEVATION
SCALE: 1:100

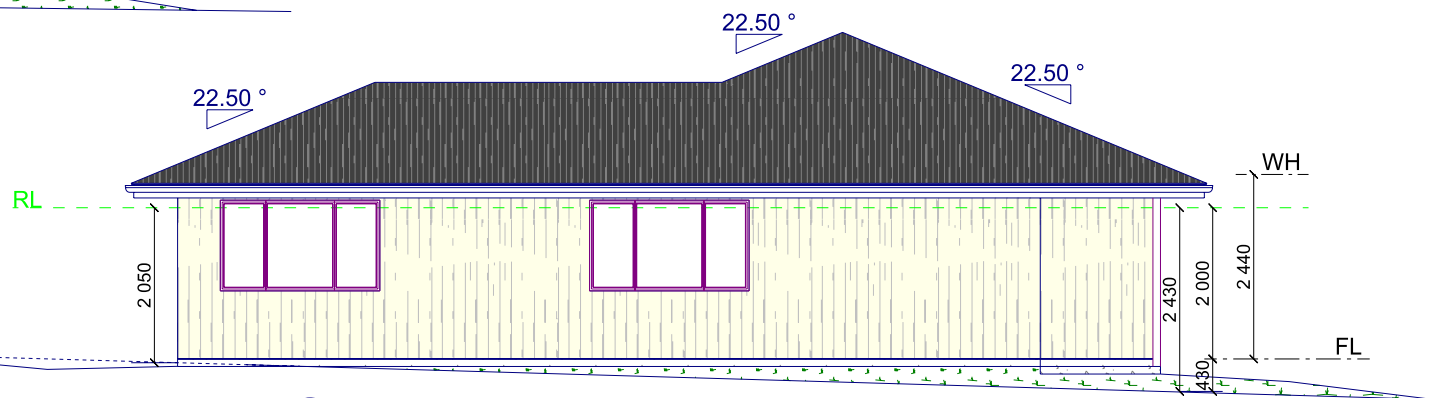

NORTH ELEVATION
SCALE: 1:100

COPYRIGHT
THE DRAWING AND THE DESIGN DEPICTED
REMAIN THE PROPERTY OF THE AUTHOR.
REPRODUCTION IN PART OR IN WHOLE IS
PROHIBITED UNLESS WRITTEN PERMISSION
IS OBTAINED FROM THE AUTHOR.
PLANS ARE FOR USE ONLY ON THE JOB
SPECIFIED IN THE TITLE BOX.


05/08/23 For Submission
30/08/23 Amended For Submission (Window Change)

Customer: AYRE, David & Janelle
Site Address: 17 Warwick Street, Uralla, NSW 2358
PH: 0412 060 859 E: david12760@yahoo.com.au
Reference No:
2023-011 New Residence - Dual Occ

ELEVATION


New England Drafting

PHONE: 0418 617 867 Email: sandra@newenglanddrafting.com
Printed: 30/08/2023 Page: 2 DRAWN BY: S SELBY

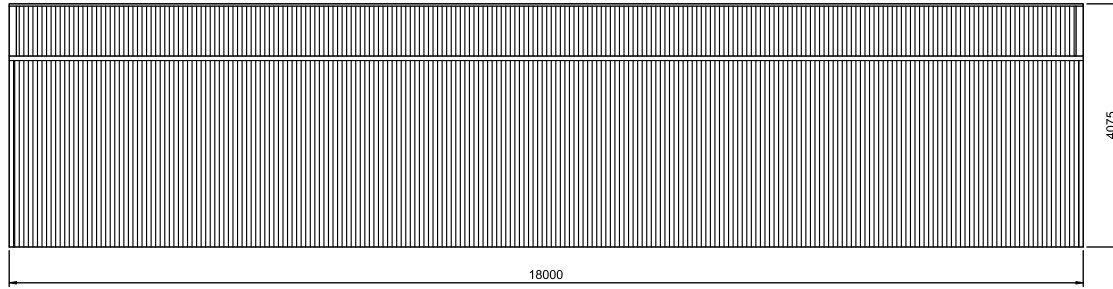


2 LEFT ELEVATION

SCALE: 1:75

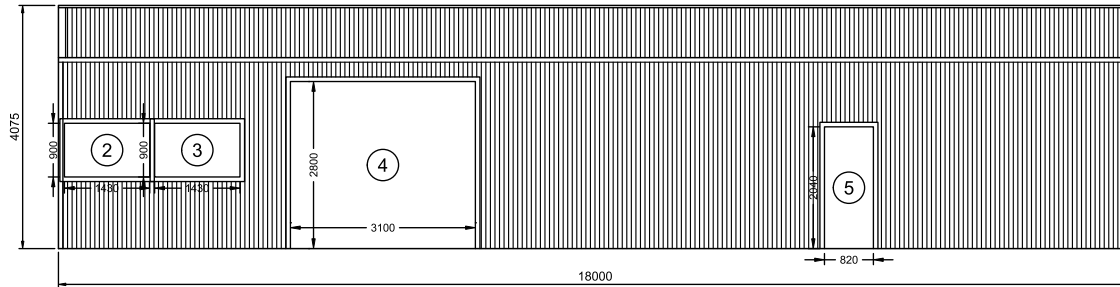


1 RIGHT ELEVATION

SCALE: 1:75

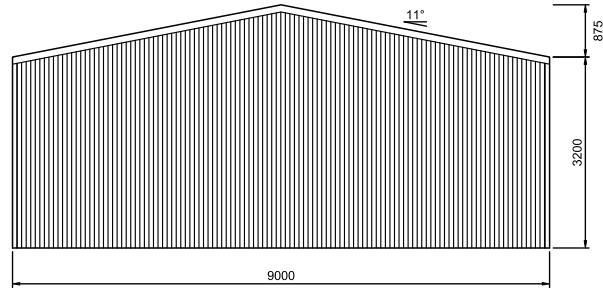

1 REAR ELEVATION
3 SCALE: 1:75 FRAME #6

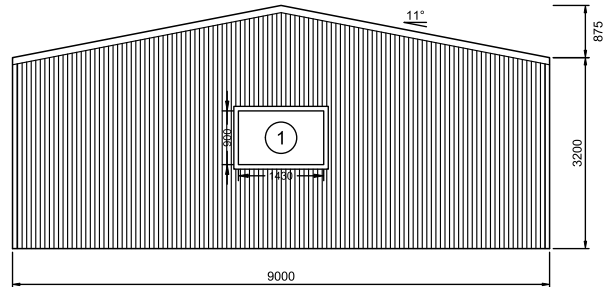

2 FRONT ELEVATION
3 SCALE: 1:75 FRAME #1