




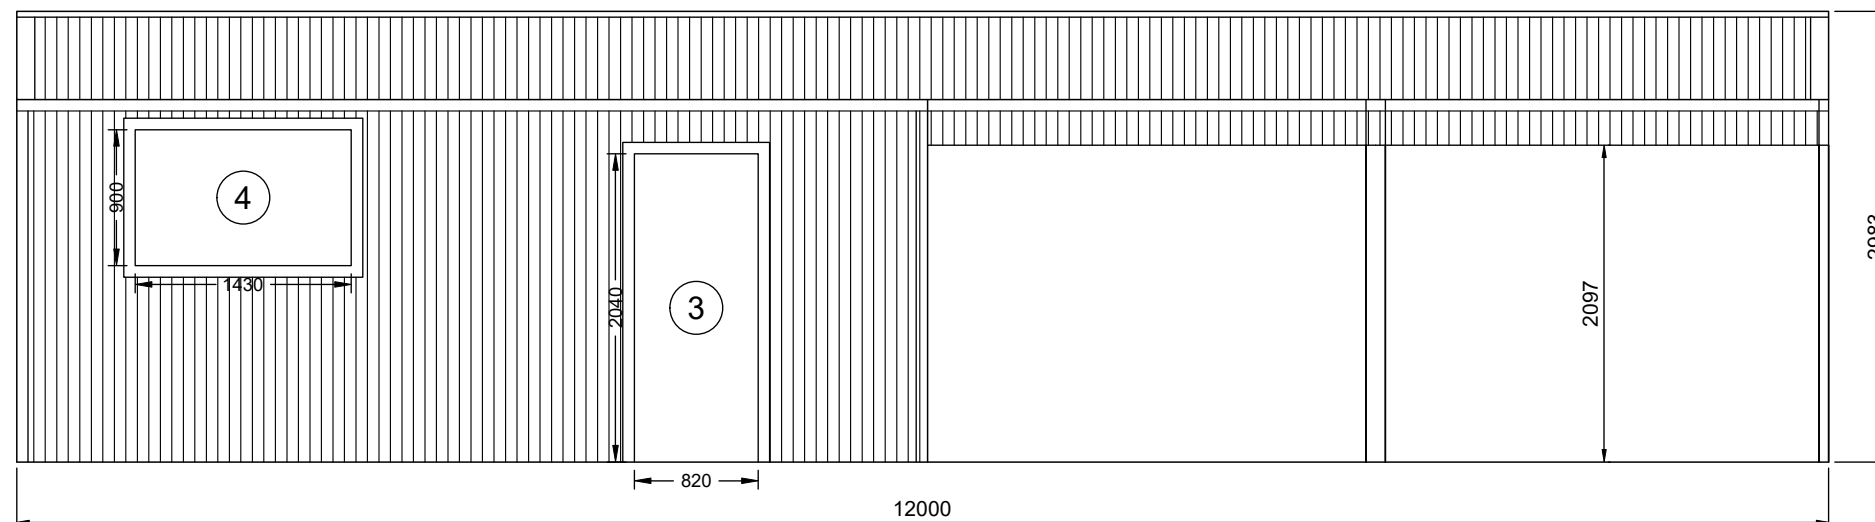


2 LEFT ELEVATION
2 SCALE: 1:50

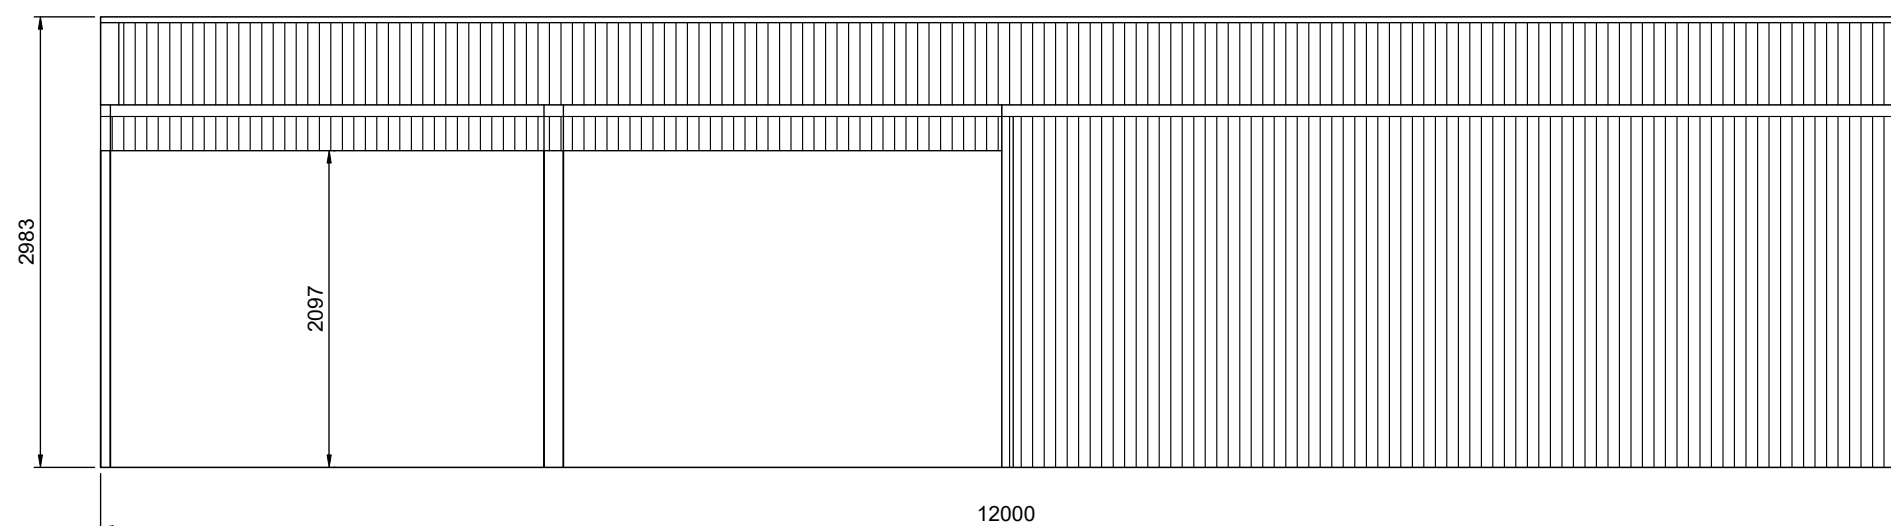

1 RIGHT ELEVATION
2 SCALE: 1:50

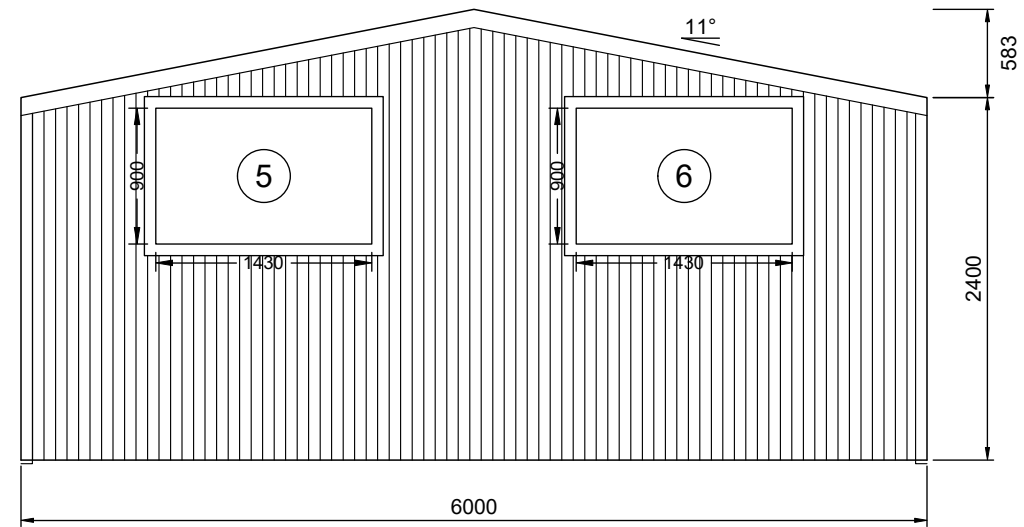

1
3
REAR ELEVATION
 SCALE: 1:50 FRAME #5

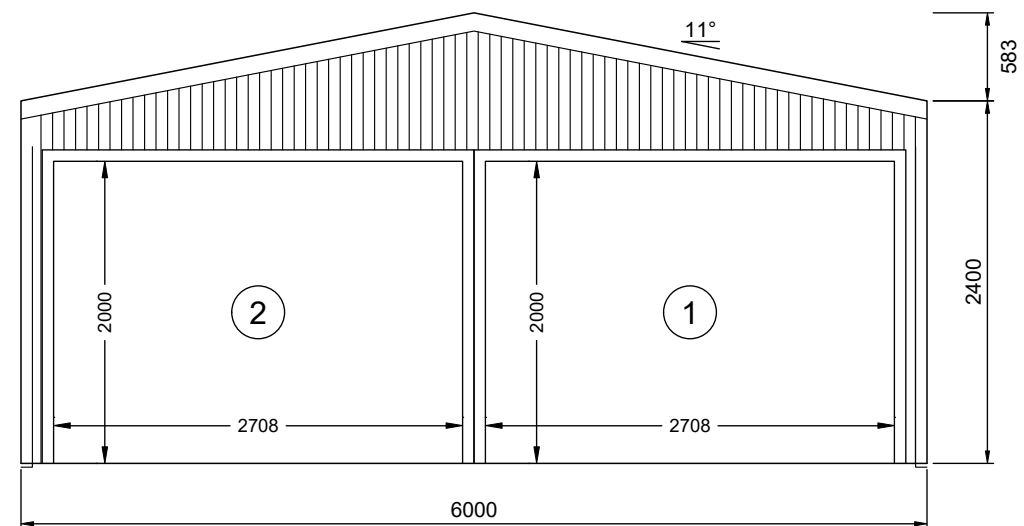

2
3
FRONT ELEVATION
 SCALE: 1:50 FRAME #3