



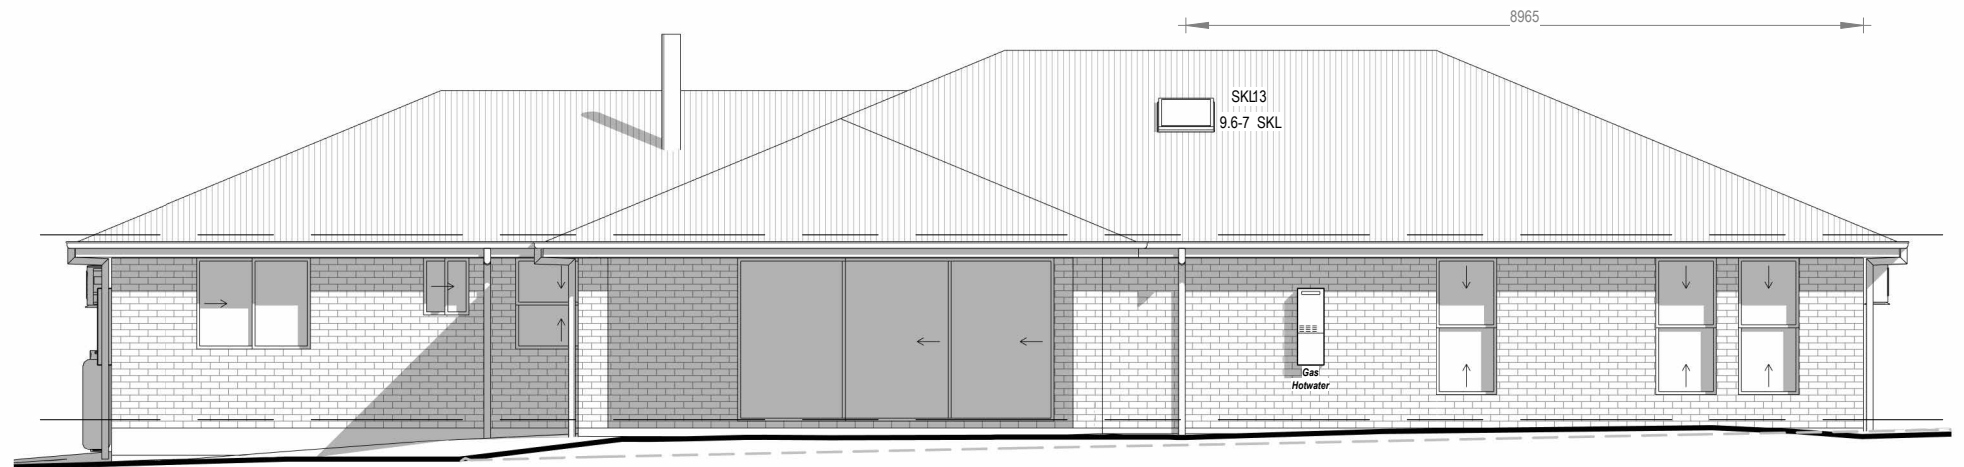


2 1 : 100
North



3 1 : 100
South

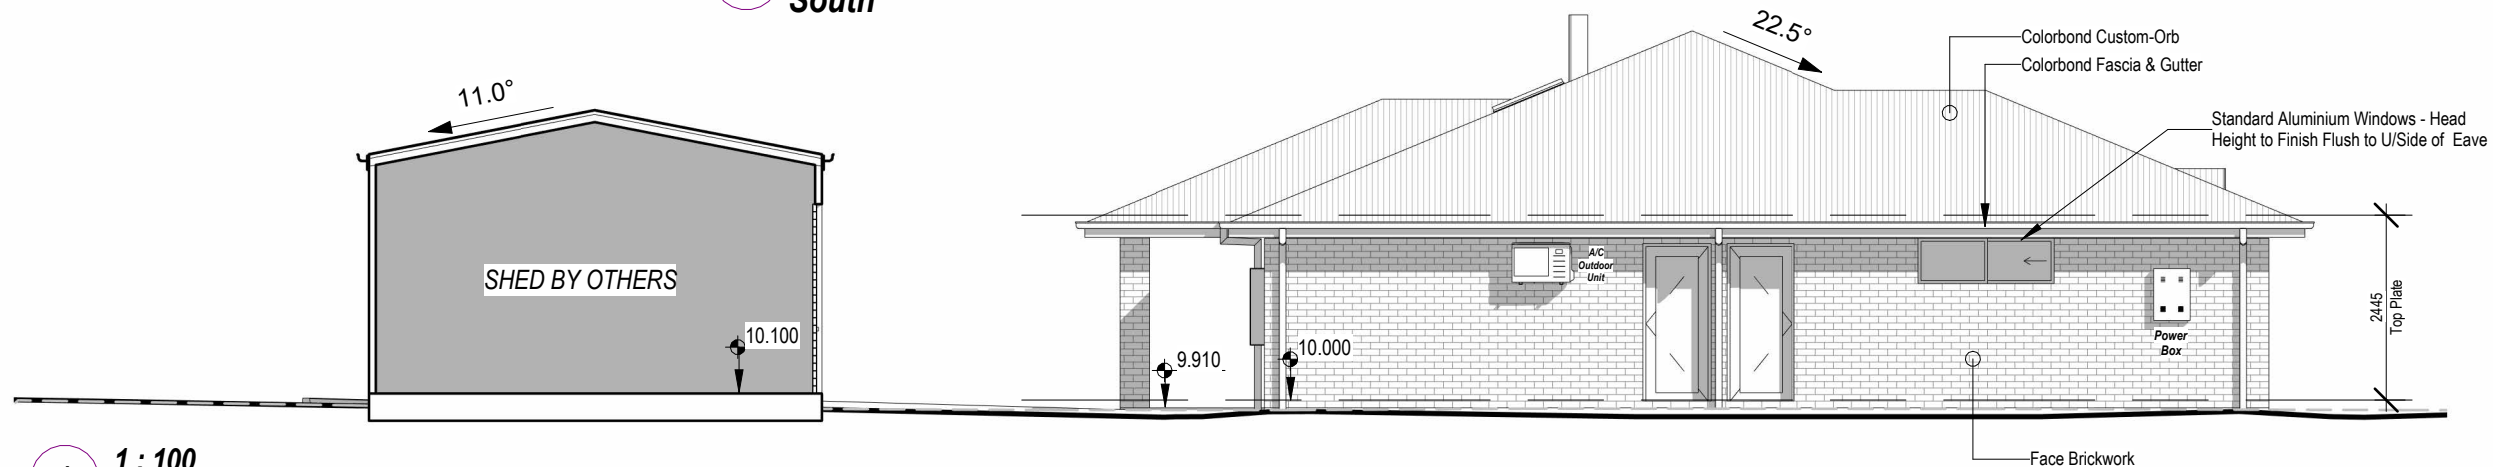

1 1 : 100
East

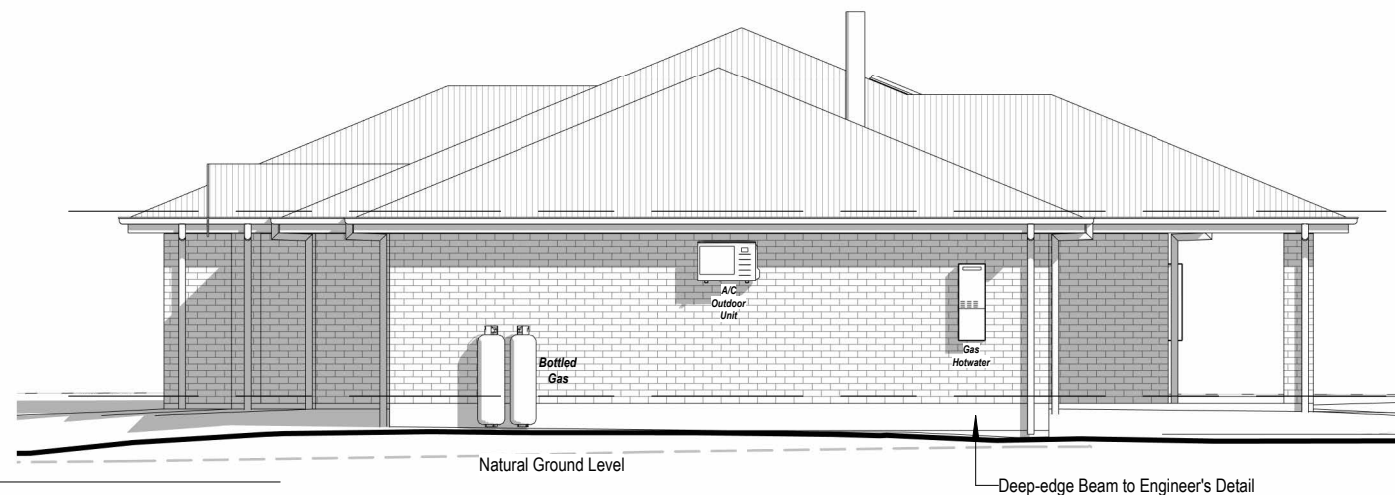

4 1 : 100
West

FINAL - ISSUED FOR PLANNING APPROVAL


Client:	Nicholas Morris		
Project:	Proposed New Dwelling		
Address:	17 Leece Rd Uralla 2358		
Lot/PLAN:	1/-/DP1281666	Issue Date:	03/07/2023
Scale:	A3 1 : 100	Drawn By:	JB
Sheet:	4 of 9 - ELEVATIONS	Revision date:	03/08/2023

ABODE
BUILDING DESIGN
34 Oswald Lane, Inverell NSW 2360


0447 770 174

jon@abodebuildingdesign.au




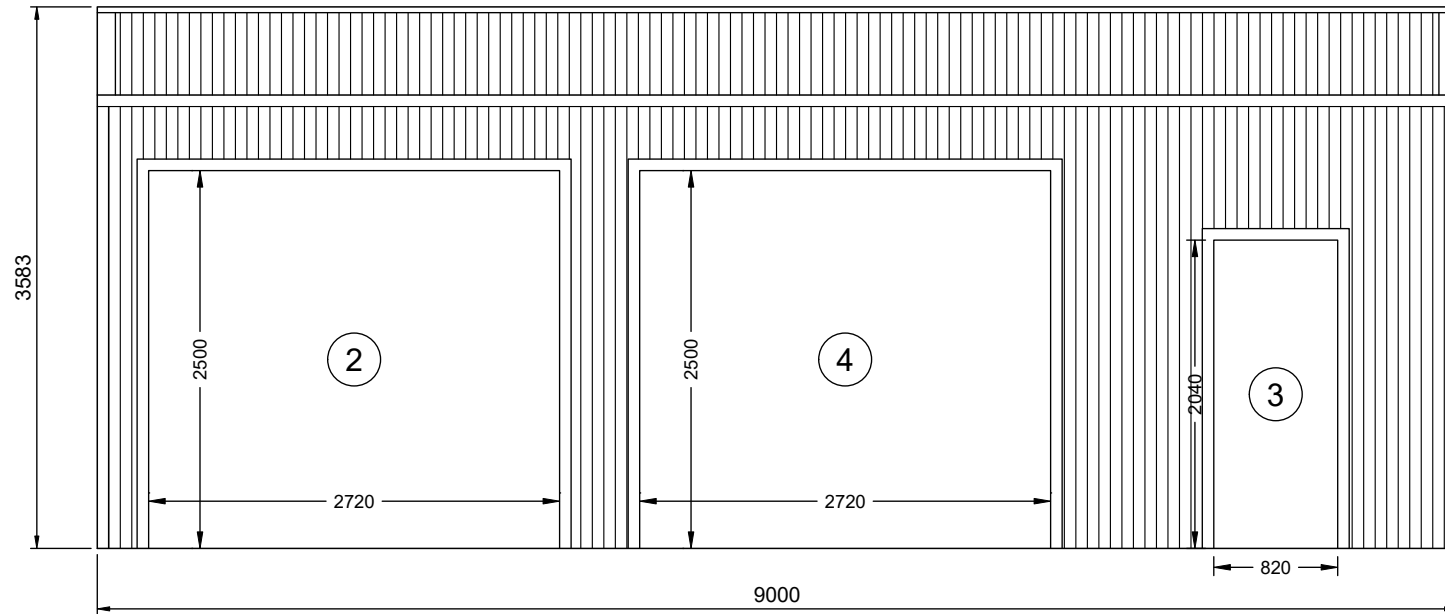

1 RIGHT ELEVATION
2 SCALE: 1:50

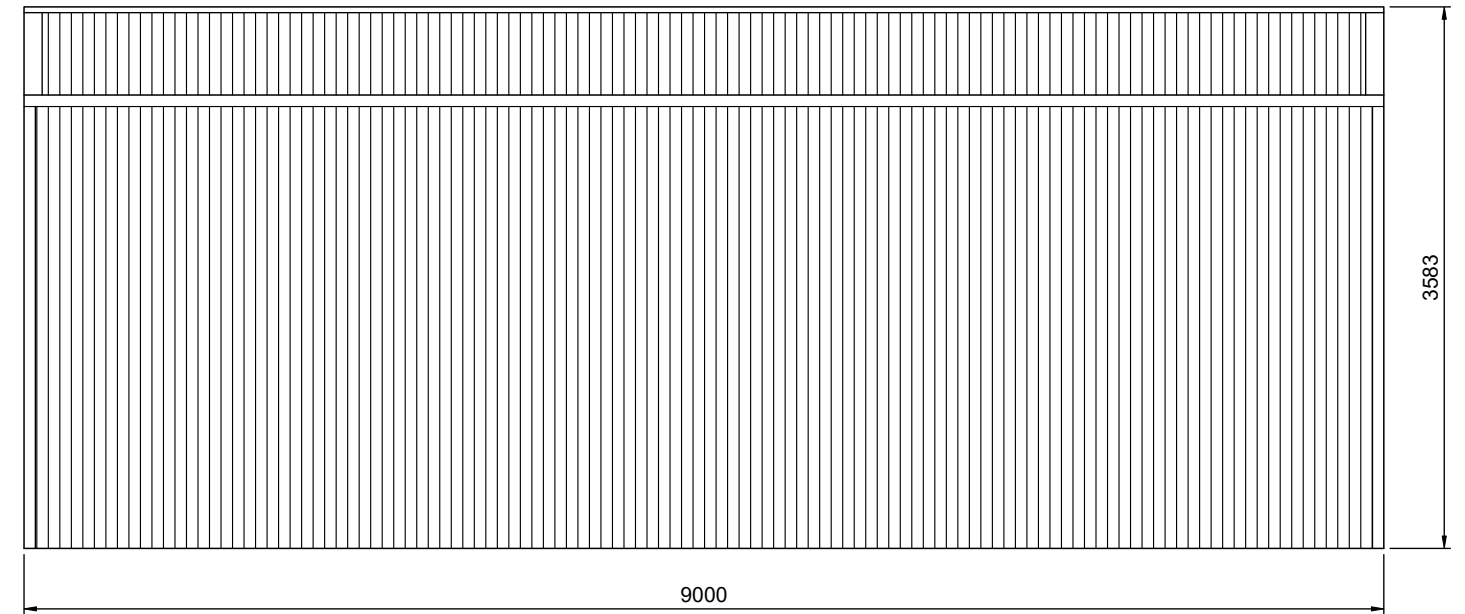

2 LEFT ELEVATION
2 SCALE: 1:50

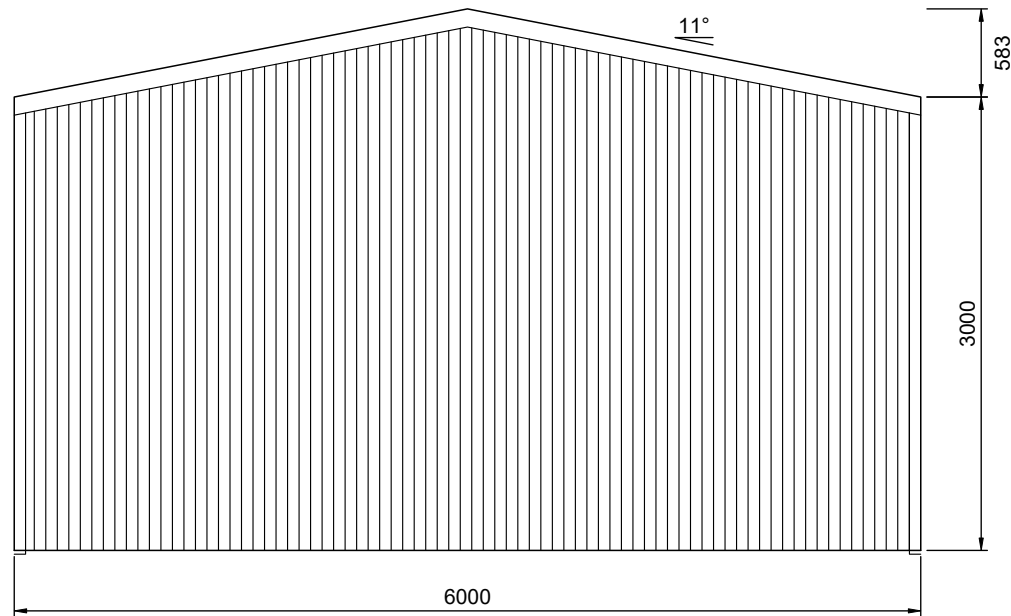


2
3

FRONT ELEVATION

SCALE: 1:50

FRAME #1

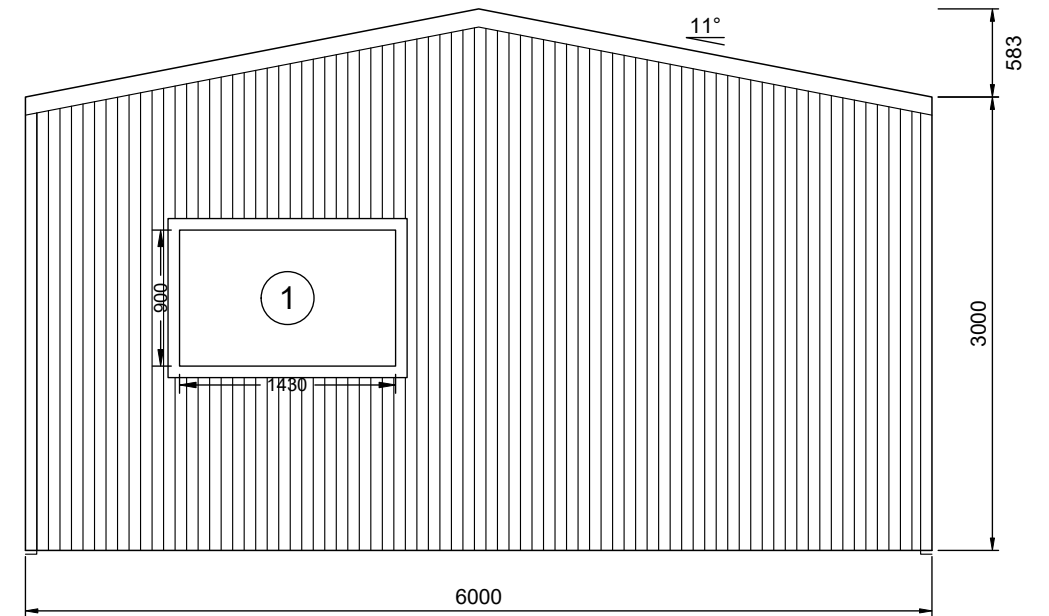

1
3

REAR ELEVATION

SCALE: 1:50

FRAME #4