


MAITLAND STREET

SITE PLAN

SCALE: 1:500

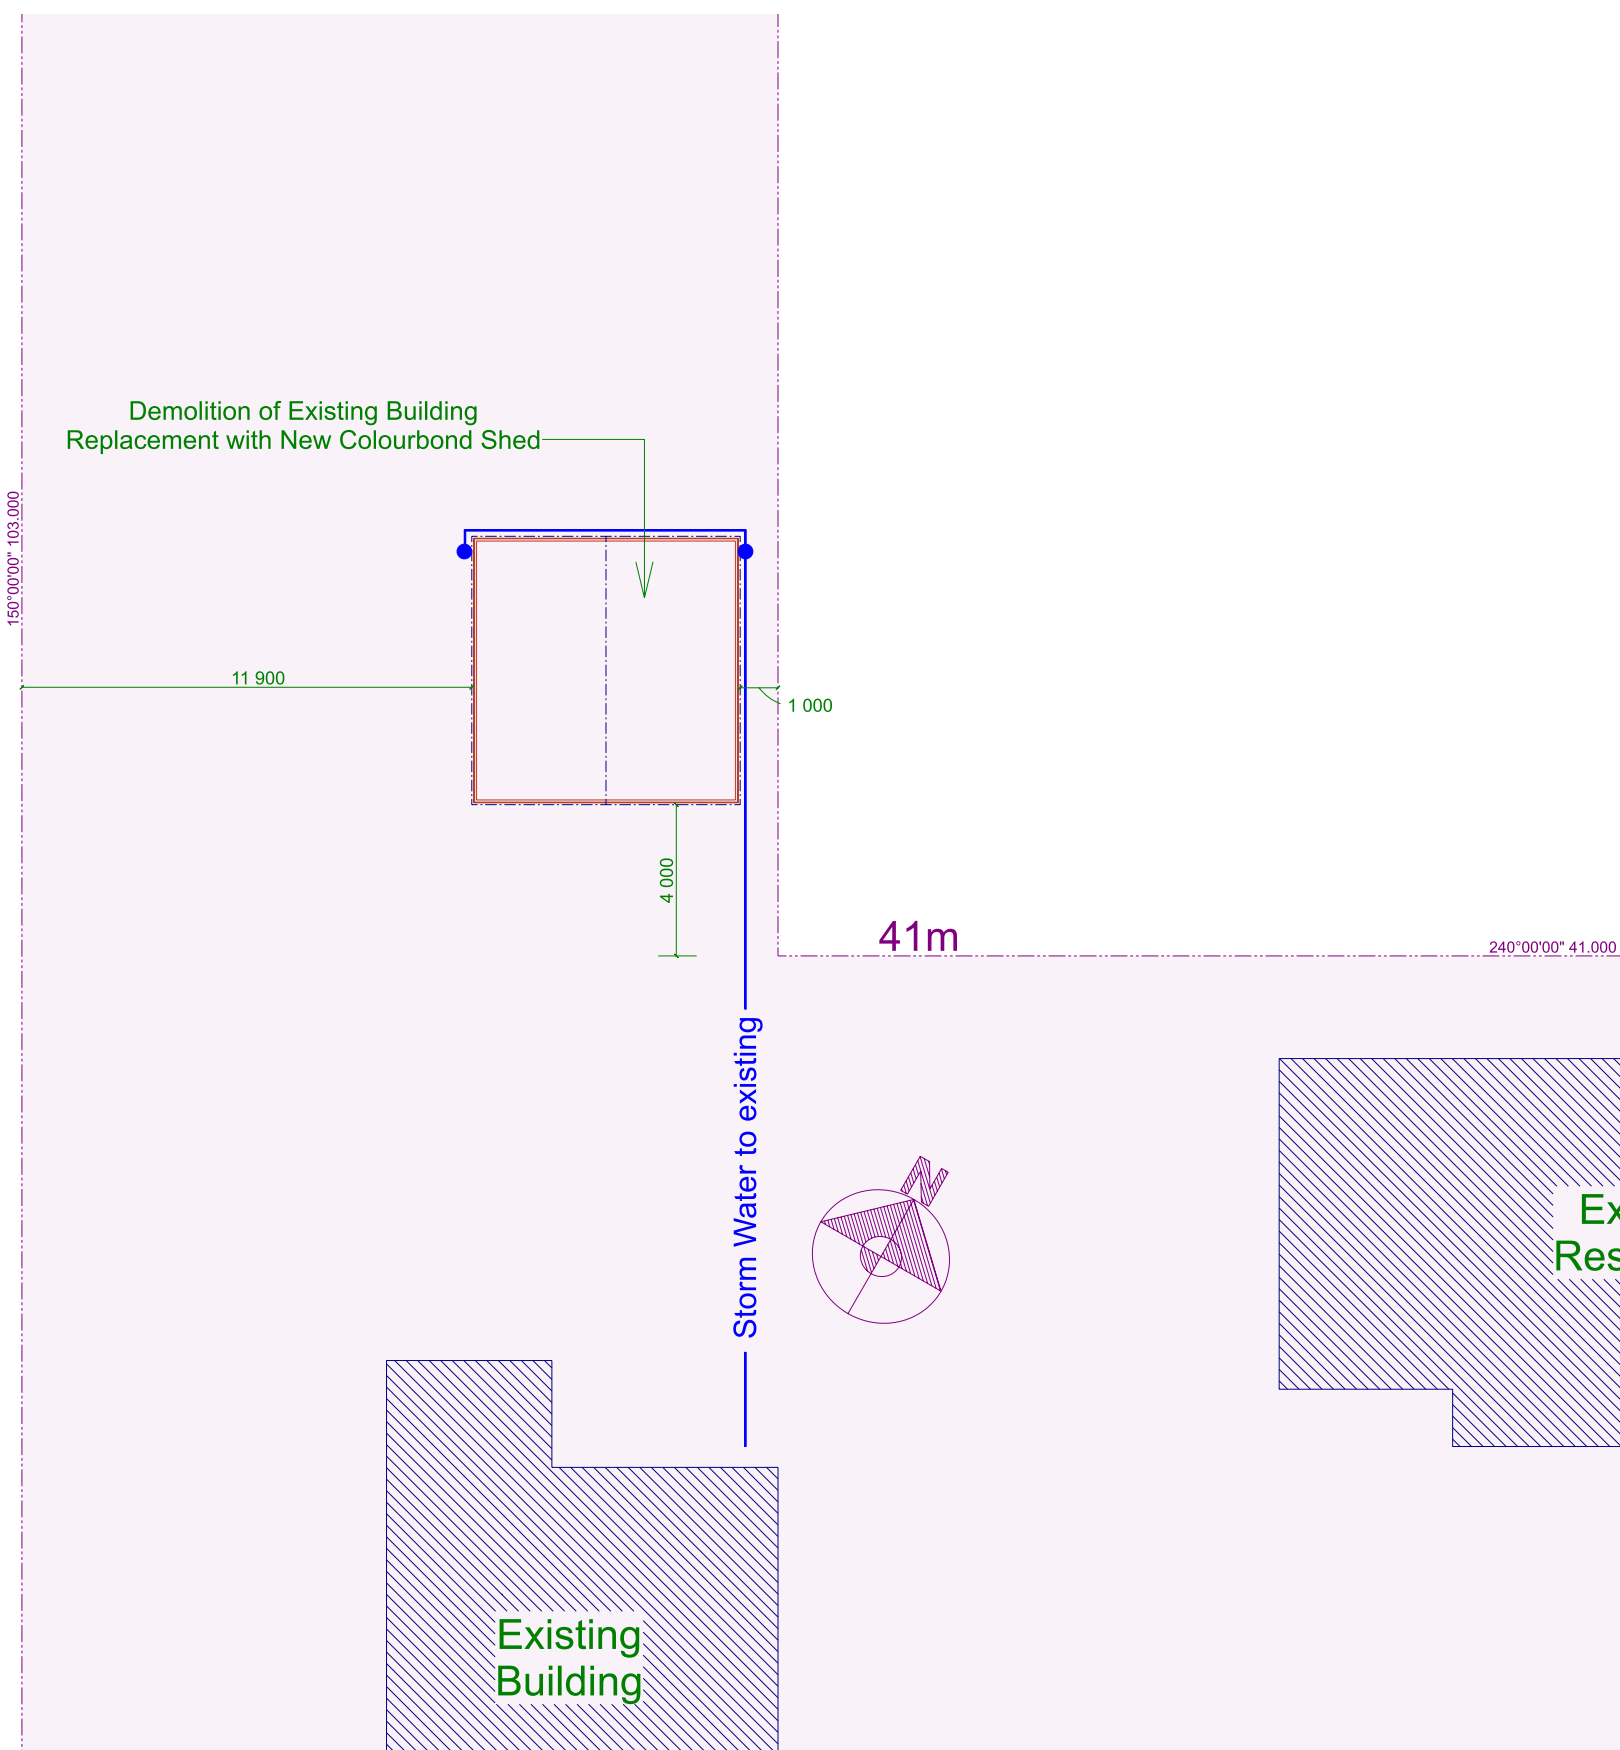

SITE PLAN

SCALE: 1:200

COPYRIGHT THE DRAWING AND THE DESIGN DEPICTED REMAIN THE PROPERTY OF THE AUTHOR. REPRODUCTION IN PART OR IN WHOLE IS PROHIBITED UNLESS WRITTEN PERMISSION IS OBTAINED FROM THE AUTHOR. PLANS ARE FOR USE ONLY ON THE JOB SPECIFIED IN THE TITLE BOX.	04/11/22	For Client Approval	Customer:Uniting Church Uralla	SITE PLAN		
	07/11/22	For Submission	Site Address:29 Maitland Street, Uralla, NSW 2358	New England Drafting		
			PH: E:	PHONE: 0417-303 343 Email: greg@newenglanddrafting.com		
			Reference No:	Printed: 8/11/2022 Page: 1		
			2022-029	DRAWN BY: Greg SELBY		