


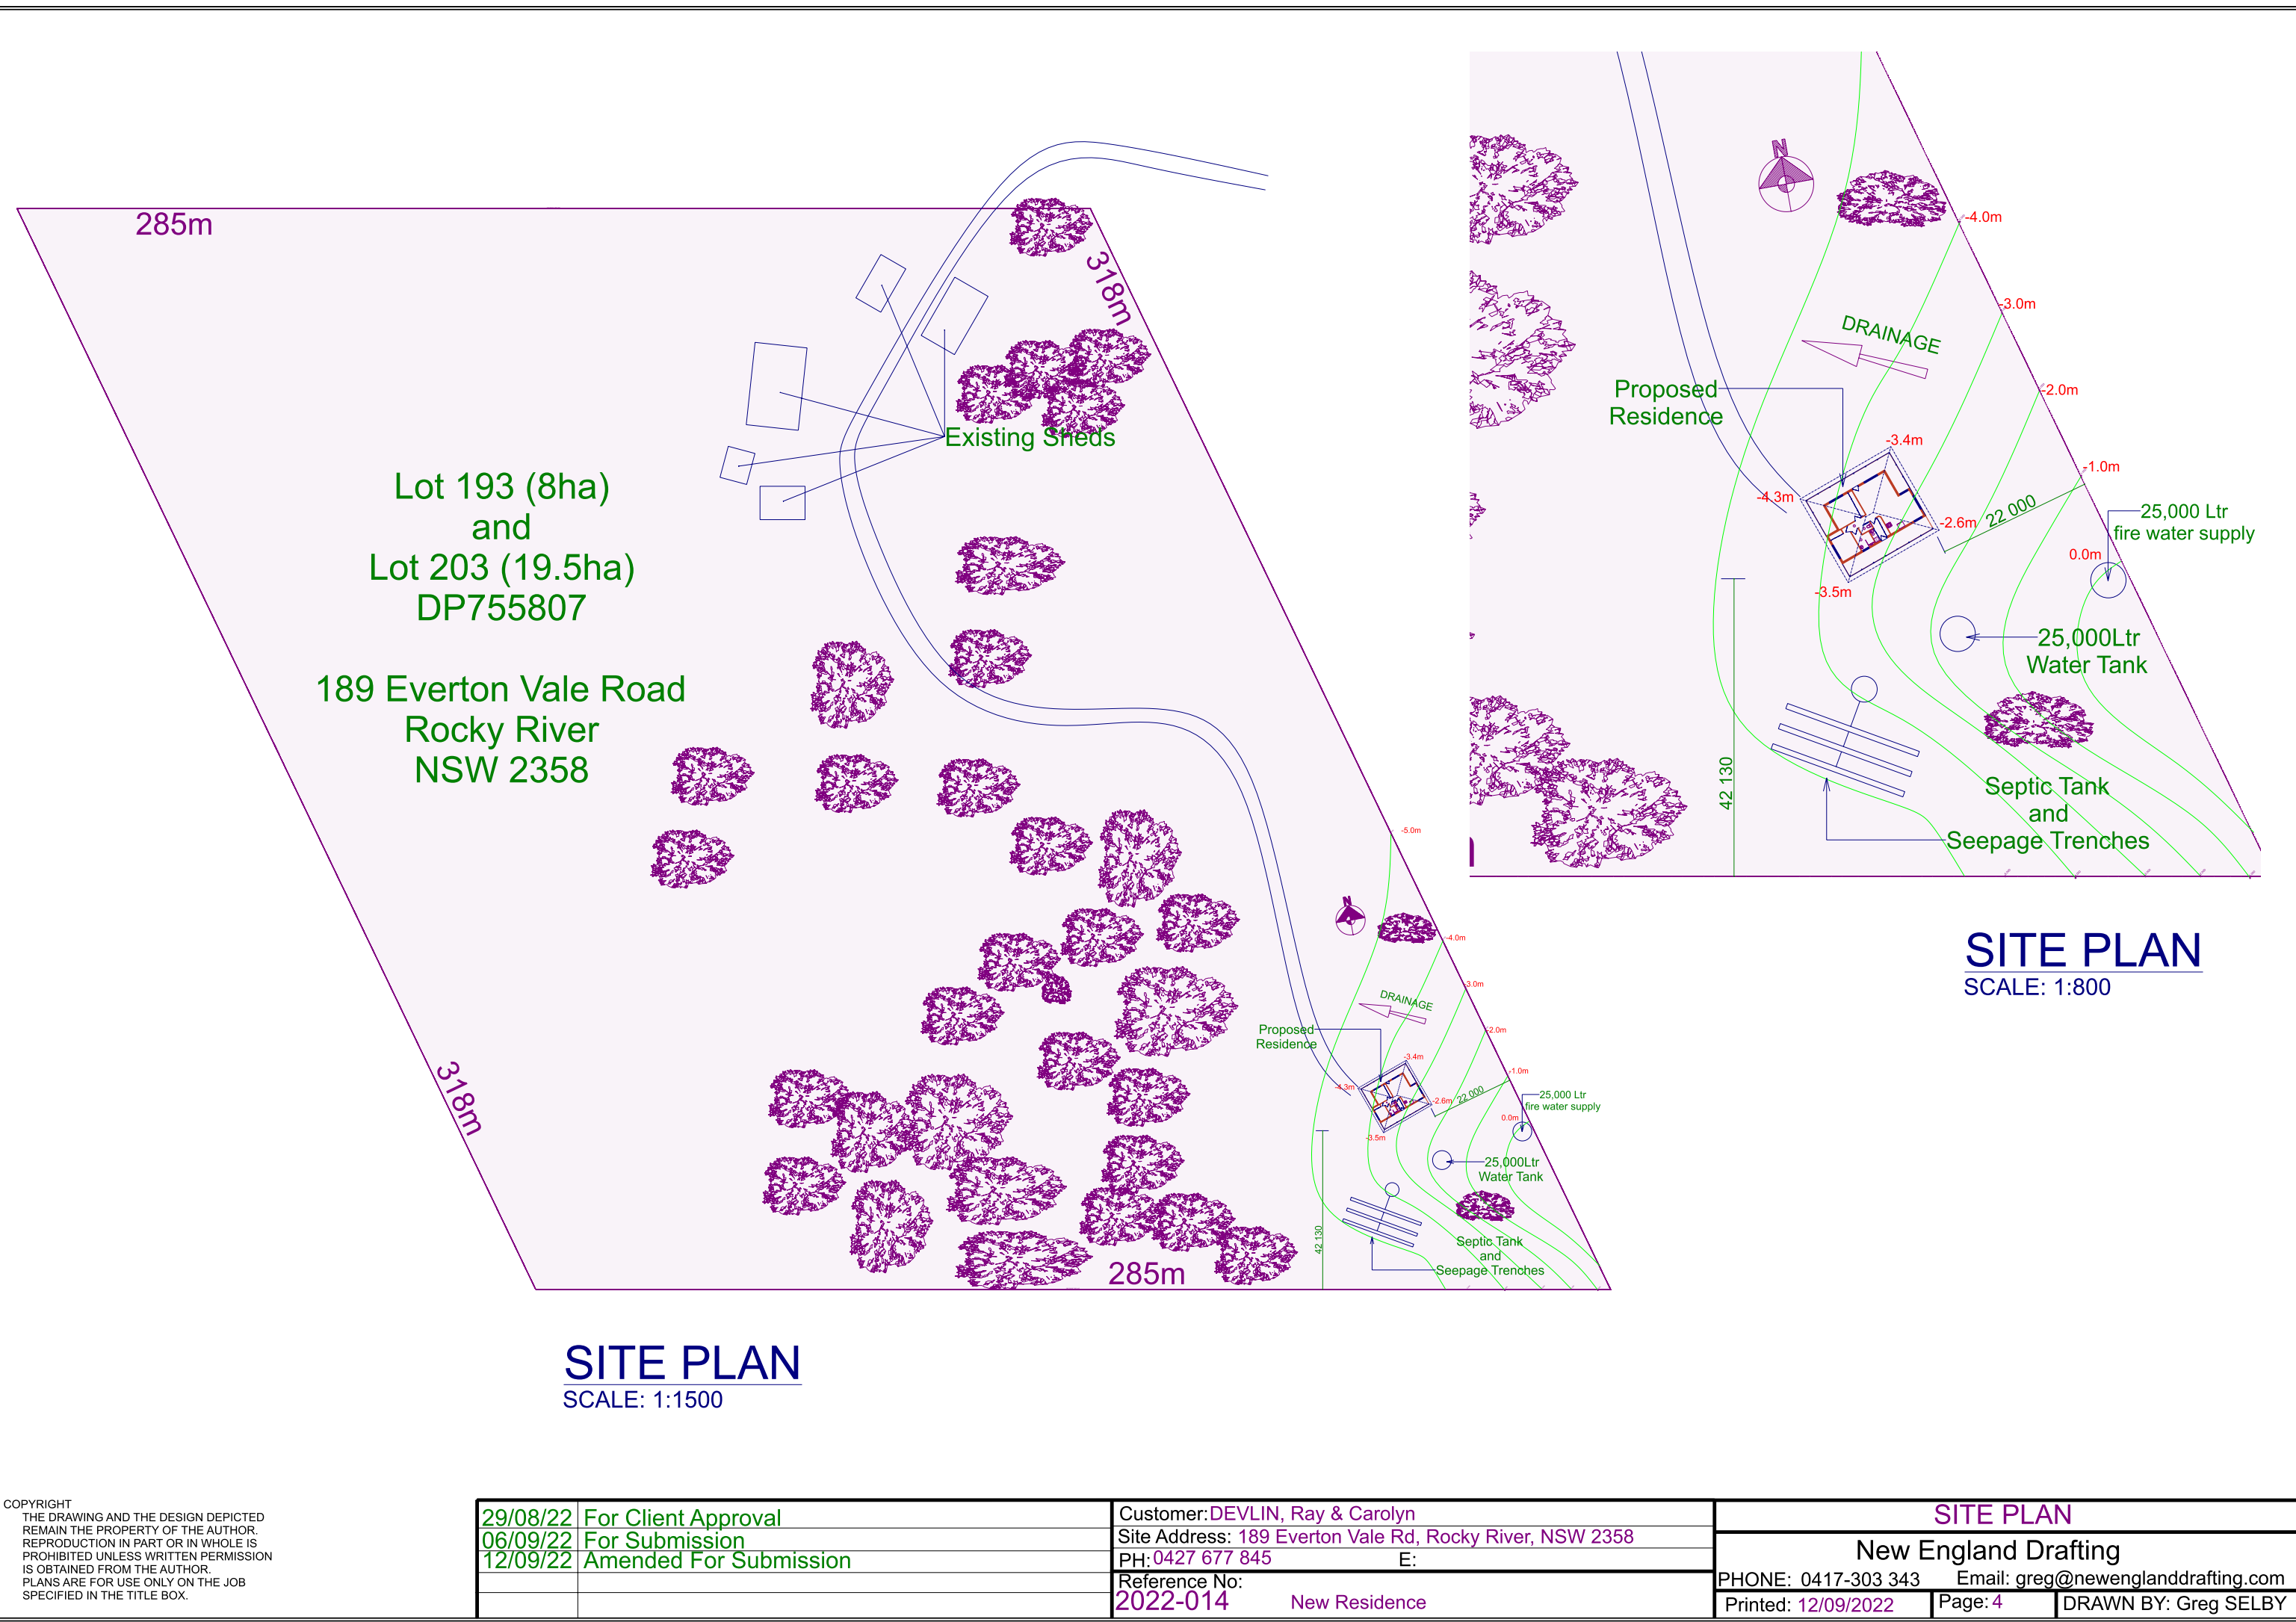

COPYRIGHT
THE DRAWING AND THE DESIGN DEPICTED
REMAIN THE PROPERTY OF THE AUTHOR.
REPRODUCTION IN PART OR IN WHOLE IS
PROHIBITED UNLESS WRITTEN PERMISSION
IS OBTAINED FROM THE AUTHOR.
PLANS ARE FOR USE ONLY ON THE JOB
SPECIFIED IN THE TITLE BOX.

29/08/22	For Client Approval	Customer:DEVLIN, Ray & Carolyn	SITE PLAN	
06/09/22	For Submission	Site Address: 189 Everton Vale Rd, Rocky River, NSW 2358	New England Drafting	
12/09/22	Amended For Submission	PH: 0427 677 845 E:	PHONE: 0417-303 343	Email: greg@newenglanddrafting.com
		Reference No:	Printed: 12/09/2022	
		2022-014 New Residence	Page: 4	DRAWN BY: Greg SELBY