
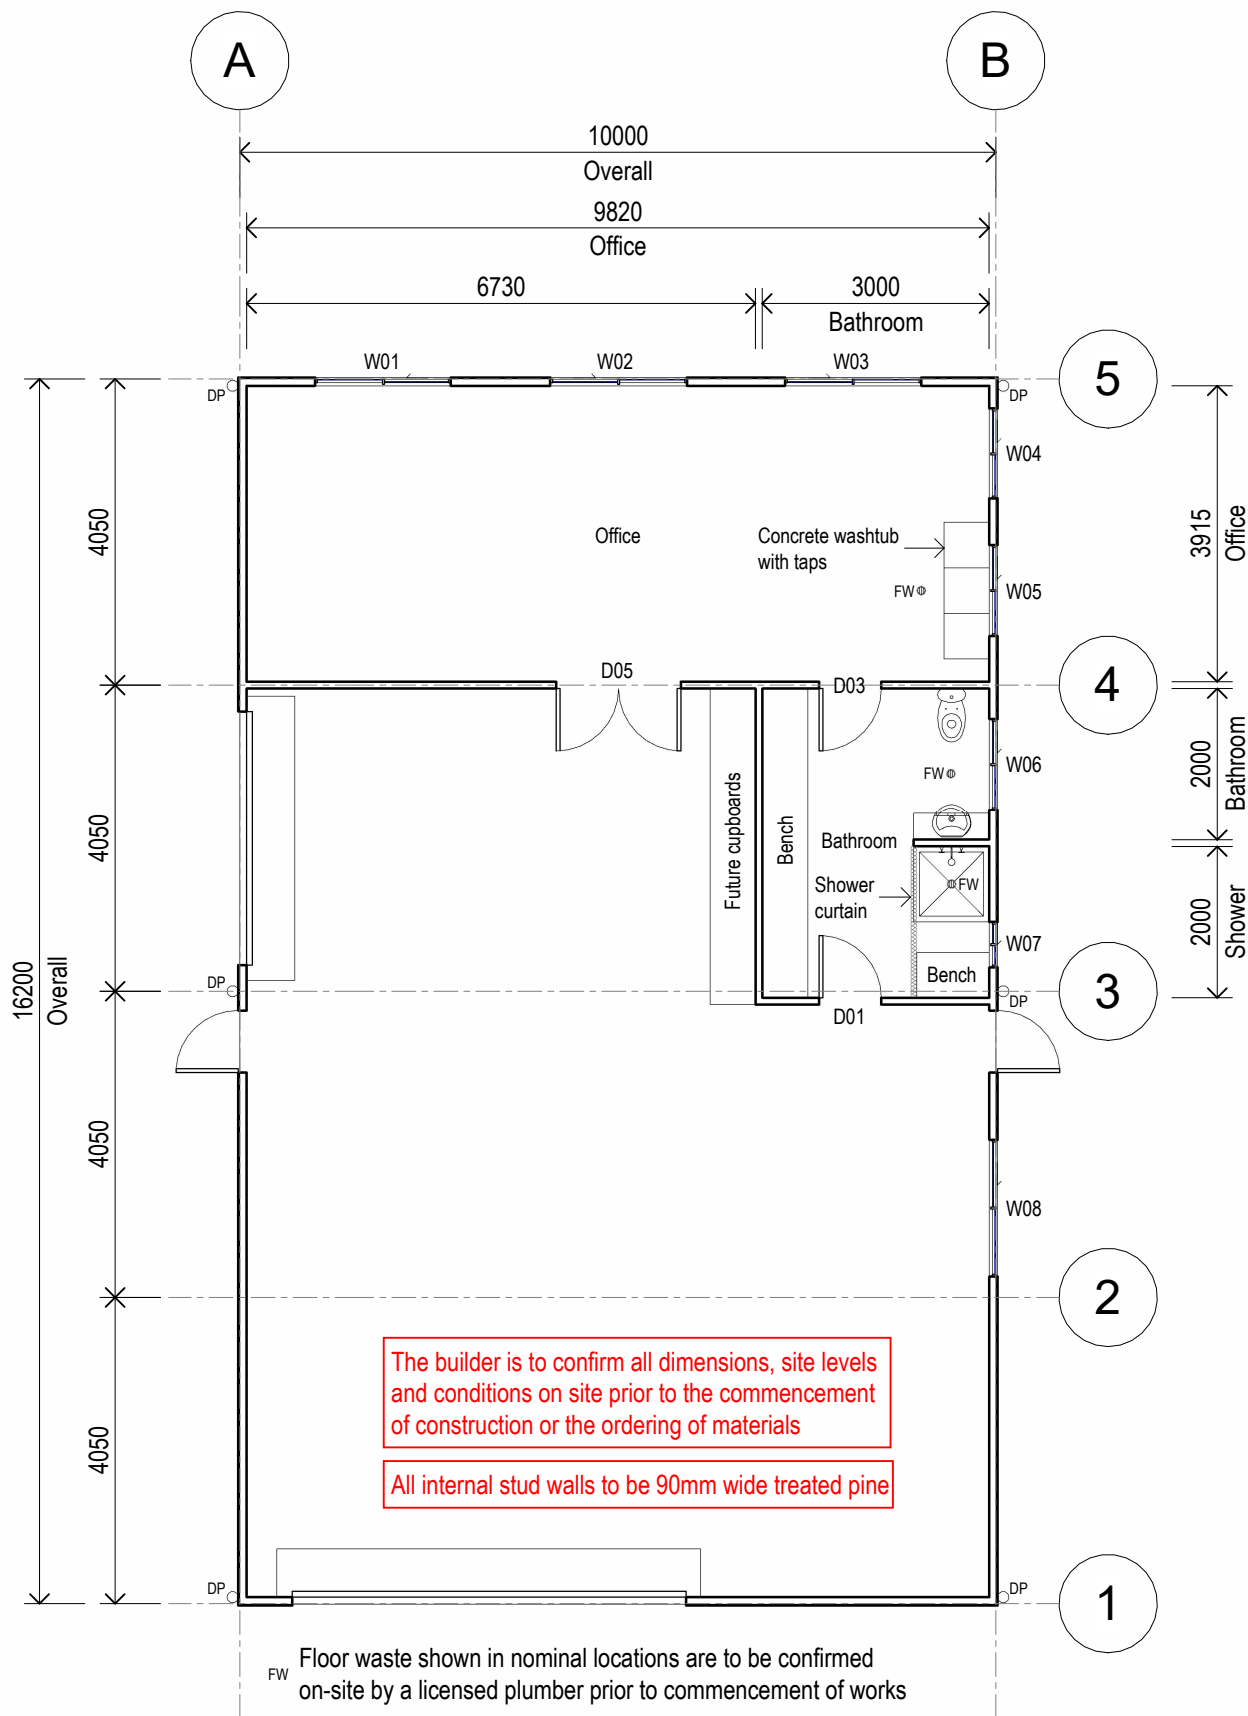


Drawing Schedule				
Drawing No.	Title	Issue	Issue Type	Issue Date
WD-01	Site Plan & Notes	B	Client Issue	26.09.23
WD-02	Proposed internal fitout	B	Client Issue	26.09.23

 <b>MARSHALL</b> DRAFTING SERVICES 116 Jessie Street Armidale NSW 2350 M: 0438 770 279 E: marshalldrafting@gmail.com	No.	Description	Date	THE BUILDER IS TO LOCATE ALL EXISTING SERVICES AND VERIFY LEVELS AND DIMENSIONS ON SITE BEFORE COMMENCING ANY EXCAVATION OR BUILDING WORKS.  THE BUILDING WORKS WILL COMPLY WITH THE RELEVANT SECTIONS OF THE NATIONAL CONSTRUCTION CODE AND BE CONSTRUCTED IN ACCORDANCE WITH THE WORKING DRAWINGS, THE ENGINEER'S DRAWINGS AND SPECIFICATIONS.  THIS DOCUMENT IS SUBJECT TO COPYRIGHT AND REMAINS THE PROPERTY OF MARSHALL DRAFTING SERVICES ABN 15 678 662 718	C. Dillon & G. Muir  <b>Proposed shed</b>  99 Thunderbolts Way Uralla NSW 2358	<b>Site Plan &amp; Notes</b>			
	A	Client Issue	24.09.23						
	B	Client Issue	26.09.23						
						Project Number	23140	<b>WD-01</b>	<b>B</b>
						Date	24/09/2023		
			Drawn by	C. Marshall	Scale		1 : 600		
			Checked by	C. Marshall					

Printed on: 26/09/2023 10:24:53 AM



The builder is to confirm all dimensions, site levels and conditions on site prior to the commencement of construction or the ordering of materials

All internal stud walls to be 90mm wide treated pine

FW Floor waste shown in nominal locations are to be confirmed on-site by a licensed plumber prior to commencement of works

DP Downpipes (DP) shown in nominal locations are to be confirmed on-site by a licensed plumber prior to commencement of works

# 1 Floor Plan

1 : 100

Door Schedule					
Mark	Height	Width	Type	Material	Comments
D01	2040	820	Internal entry	Timber	
D03	2040	820	Internal entry	Timber	
D05	2040	1640	Internal entry	Timber	

Grand total: 3

Window Schedule							
Mark	Height	Width	Sill Height	Window Area	Style	Material	Comments
W01	1200	1800	900	2.16	Sliding glass	Aluminium	
W02	1200	1800	900	2.16	Sliding glass	Aluminium	
W03	1200	1800	900	2.16	Sliding glass	Aluminium	
W04	1200	1200	900	1.44	Sliding glass	Aluminium	
W05	1200	1200	900	1.44	Sliding glass	Aluminium	
W06	1200	1200	900	1.44	Sliding glass	Aluminium	
W07	900	600	1200	0.54	Sliding glass	Aluminium	
W08	1200	1800	900	2.16	Sliding glass	Aluminium	

Grand total: 8

13.50



**MARSHALL**  
DRAFTING SERVICES  
116 Jessie Street  
Armidale NSW 2350  
M: 0438 770 279  
E: marshalldrafting@gmail.com

No.	Description	Date
A	Client Issue	24.09.23
B	Client Issue	26.09.23

C. Dillon & G. Muir  
**Proposed shed**  
99 Thunderbolts Way  
Uralla NSW 2358

## Proposed internal fitout

Project Number	23140	WD-02	B
Date	24/09/2023		
Drawn by	C. Marshall	Scale	1 : 100
Checked by	C. Marshall		