




Building Envelope

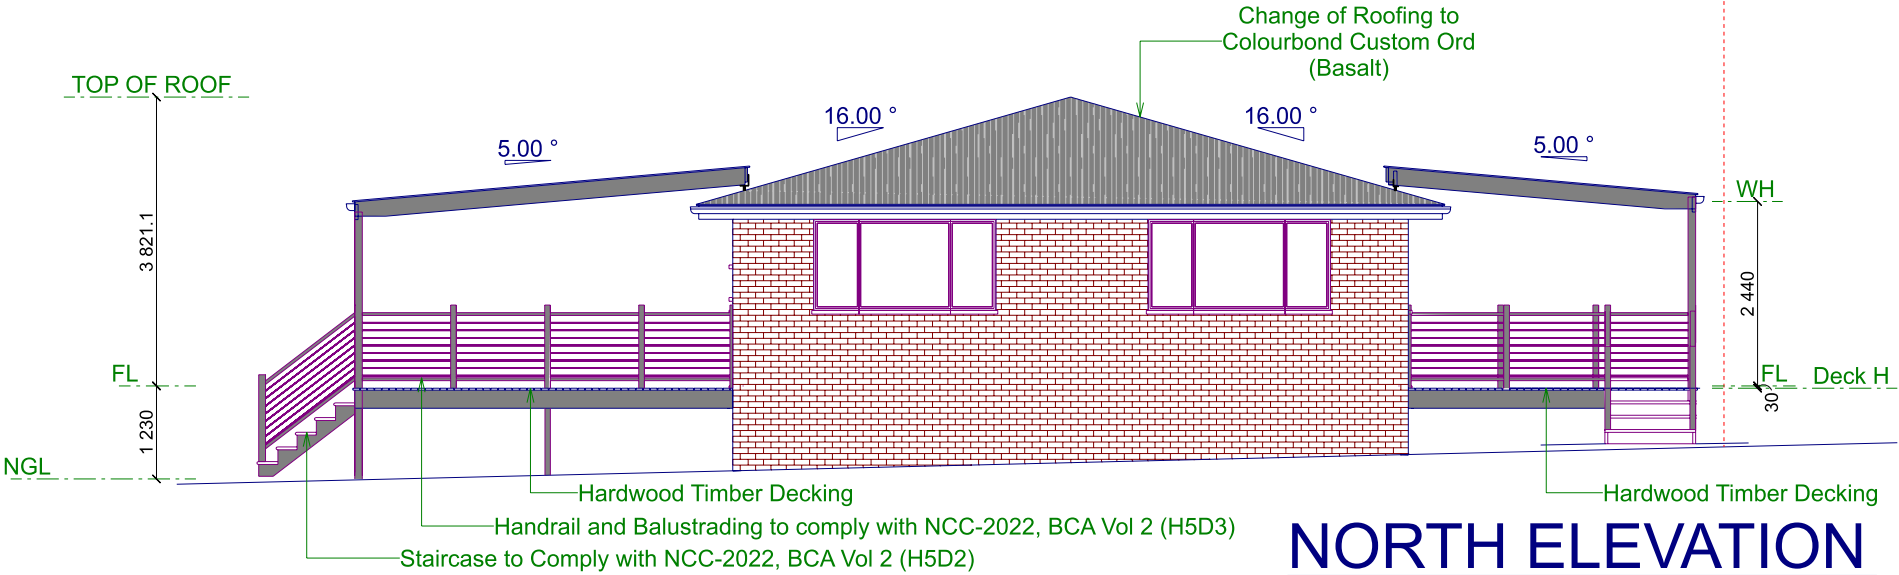


NORTH ELEVATION
SCALE: 1:100

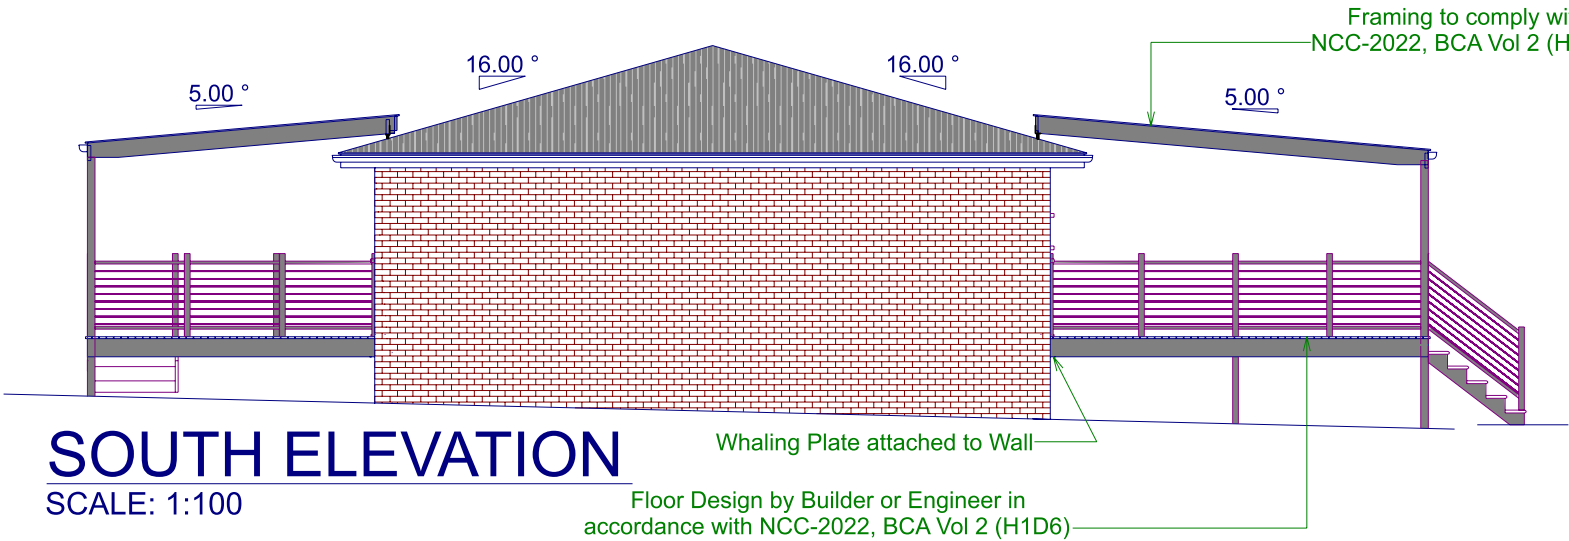

SOUTH ELEVATION
SCALE: 1:100

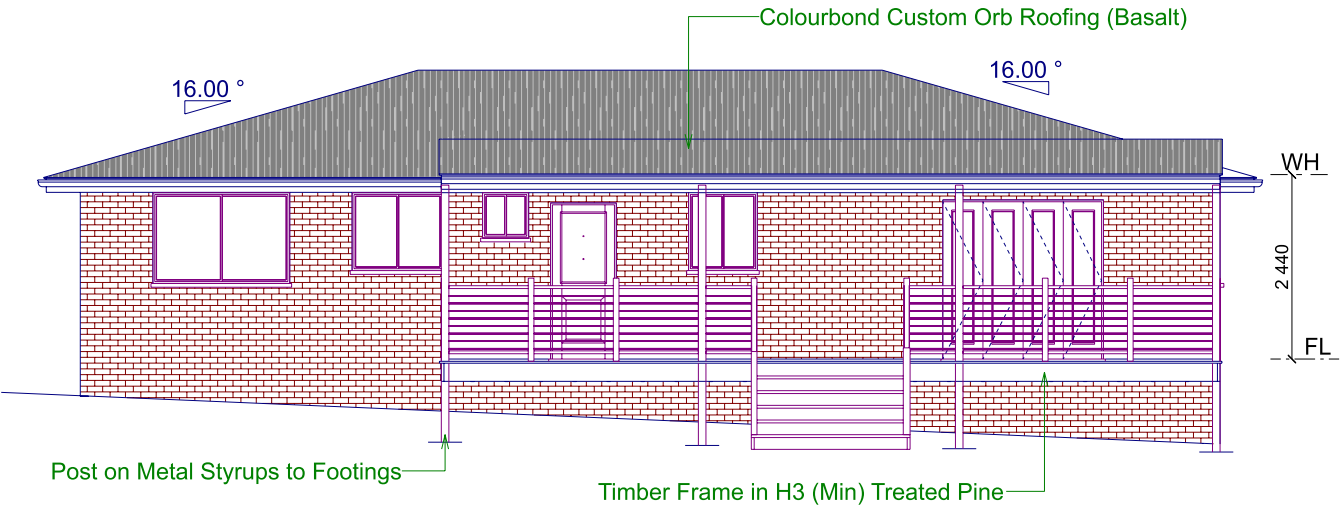

EAST ELEVATION
SCALE: 1:100

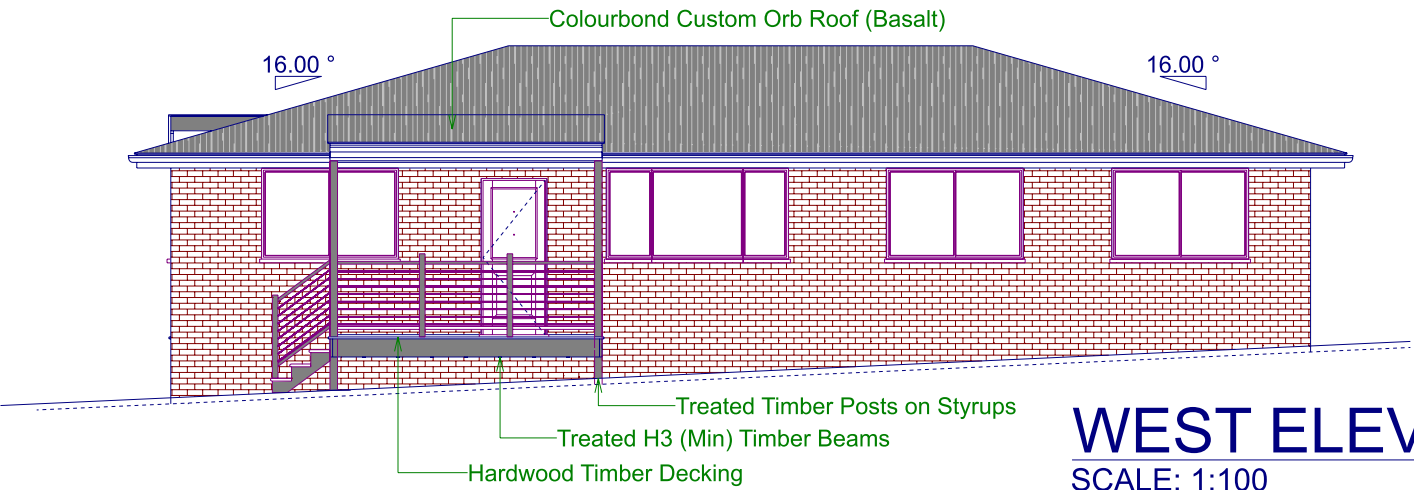

WEST ELEVATION
SCALE: 1:100

COPYRIGHT
THE DRAWING AND THE DESIGN DEPICTED
REMAIN THE PROPERTY OF THE AUTHOR.
REPRODUCTION IN PART OR IN WHOLE IS
PROHIBITED UNLESS WRITTEN PERMISSION
IS OBTAINED FROM THE AUTHOR.
PLANS ARE FOR USE ONLY ON THE JOB
SPECIFIED IN THE TITLE BOX.

30/09/23 For Client Approval
01/10/23 For Submission

Customer: De JONG, Henriette
Site Address: 11McGregor Place, Uralla, NSW 2358
PH: 0422 818 321 E: papasmurph1965@gmail.com
Reference No: 2023-002 Renovation and Deck

ELEVATIONS
New England Drafting
PHONE: 0418 617 867 Email: sandra@newenglanddrafting.com
Printed: 1/10/2023 Page: 2 DRAWN BY: S SELBY