
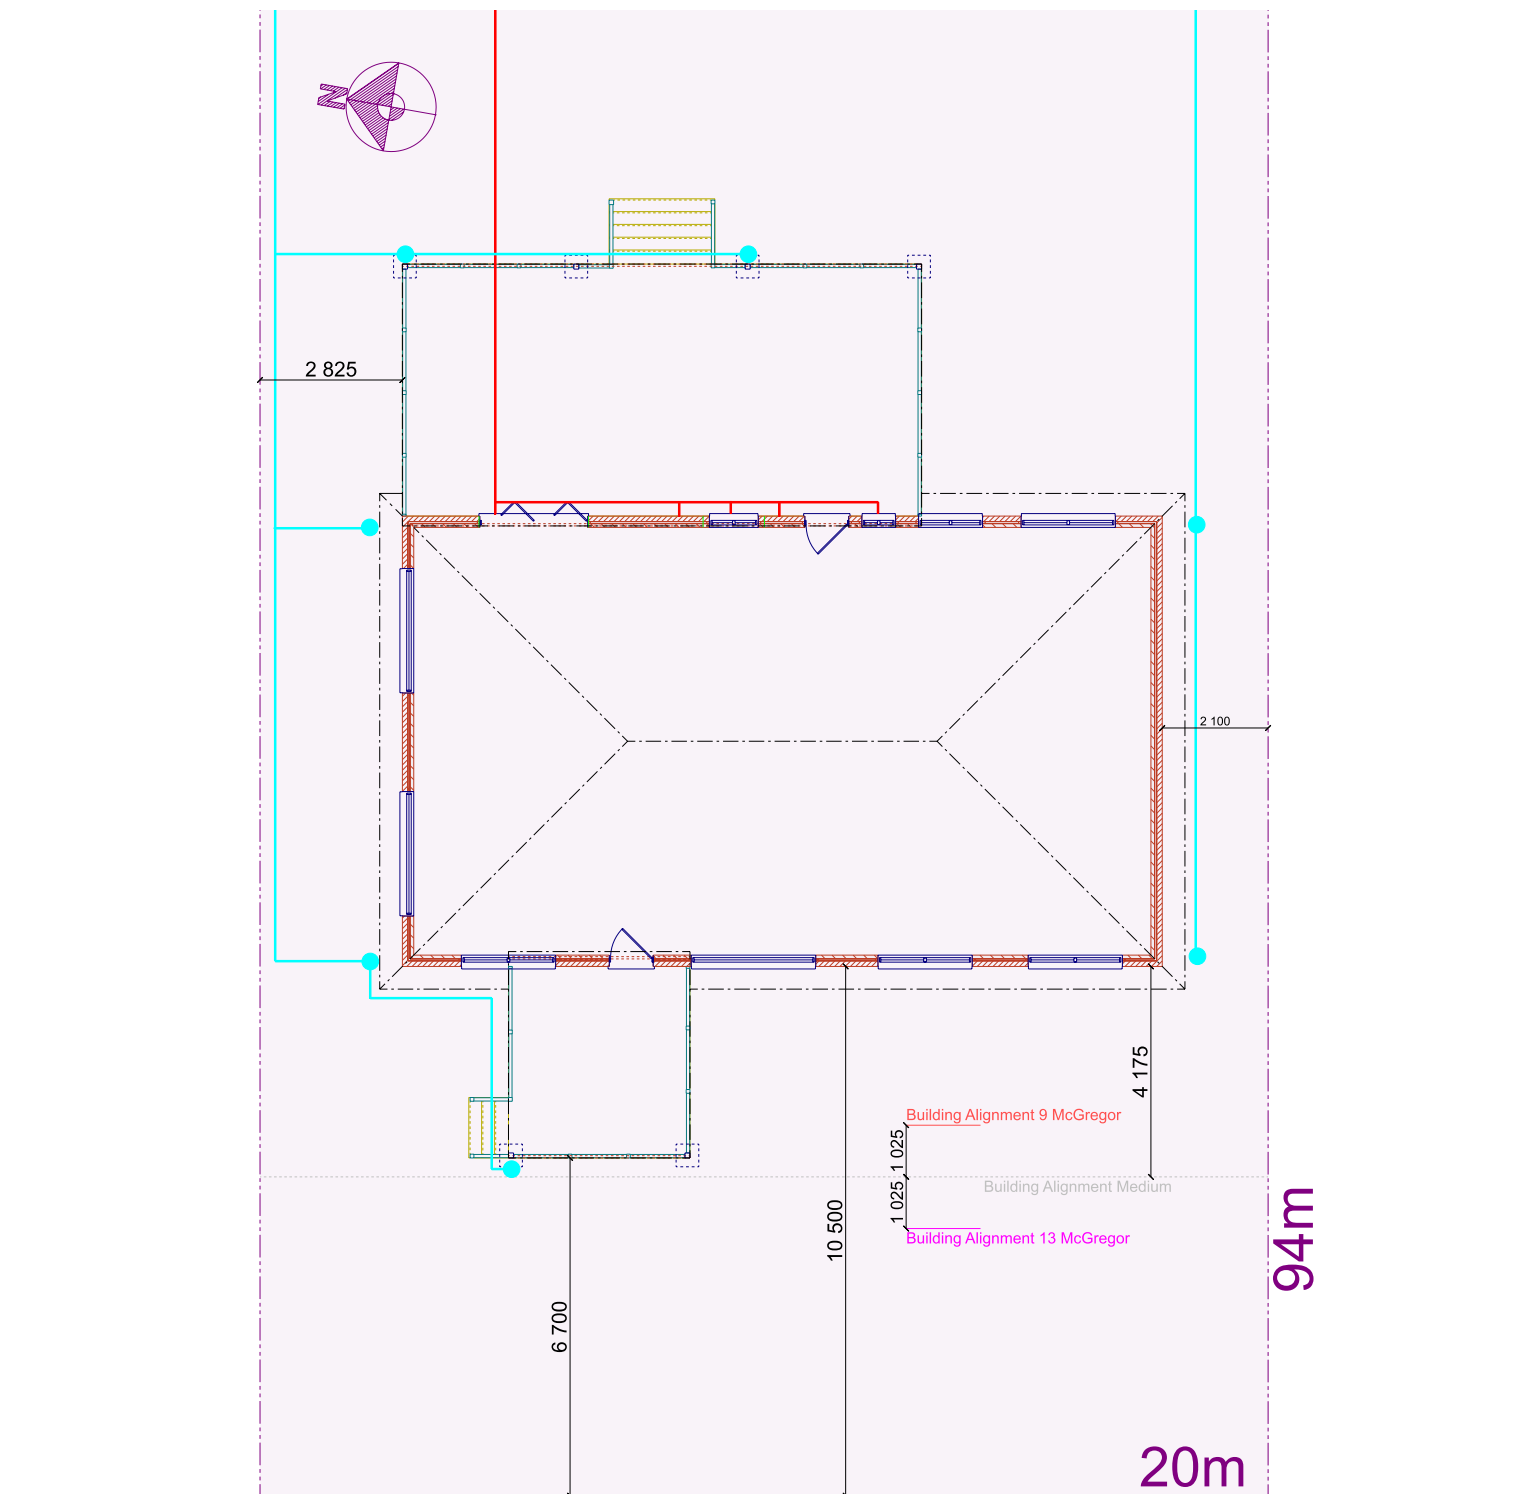


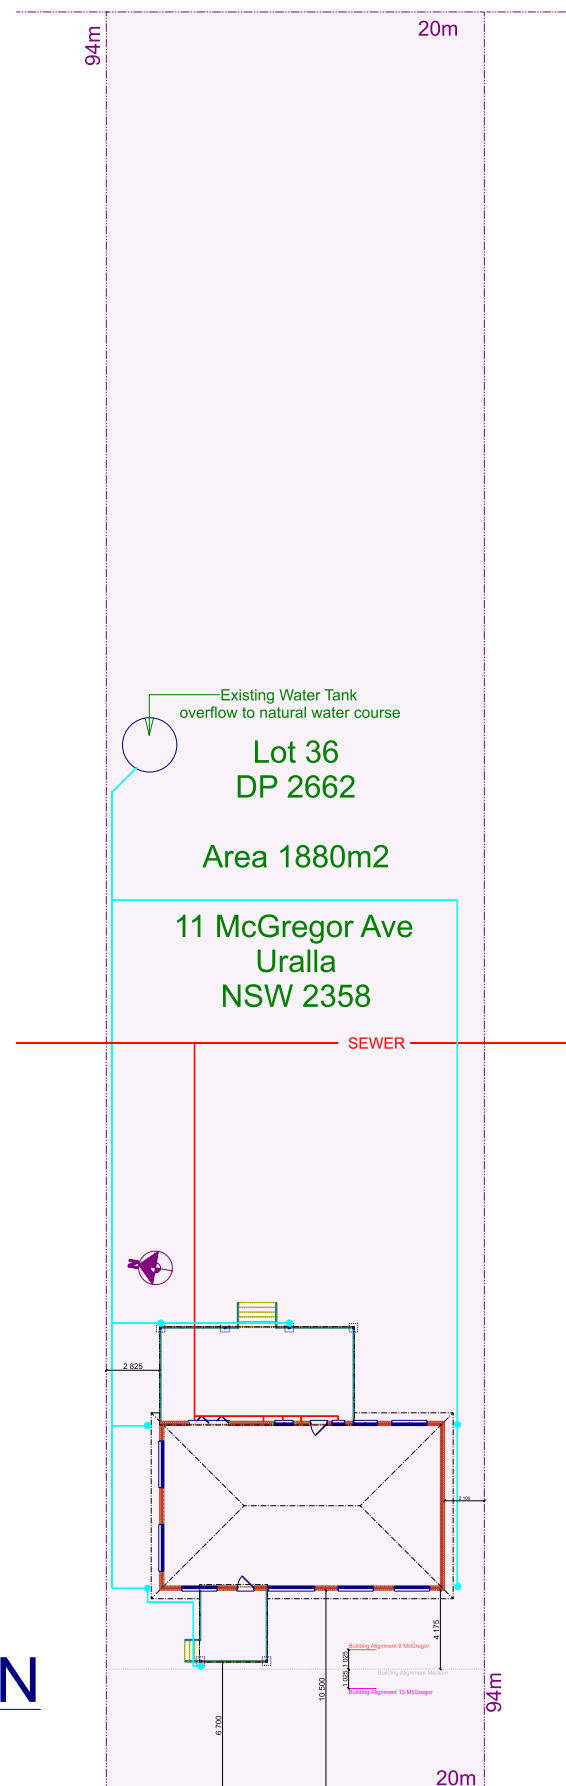

McGREGOR STREET

COPYRIGHT THE DRAWING AND THE DESIGN DEPICTED REMAIN THE PROPERTY OF THE AUTHOR. REPRODUCTION IN PART OR IN WHOLE IS PROHIBITED UNLESS WRITTEN PERMISSION IS OBTAINED FROM THE AUTHOR. PLANS ARE FOR USE ONLY ON THE JOB SPECIFIED IN THE TITLE BOX.	30/09/23	For Client Approval	Customer: De JONG, Henriette	SITE PLAN New England Drafting PHONE: 0418 617 867 Email: sandra@newenglanddrafting.com Printed: 1/10/2023 Page: 4 DRAWN BY: S SELBY		
	01/10/23	For Submission	Site Address: 11 McGregor Place, Uralla, NSW 2358 PH: 0422 818 321 E: papasmurph1965@gmail.com			
			Reference No:			
			2023-002 Renovation and Deck			