



Site Plan

288 Kentucky Road, Kentucky

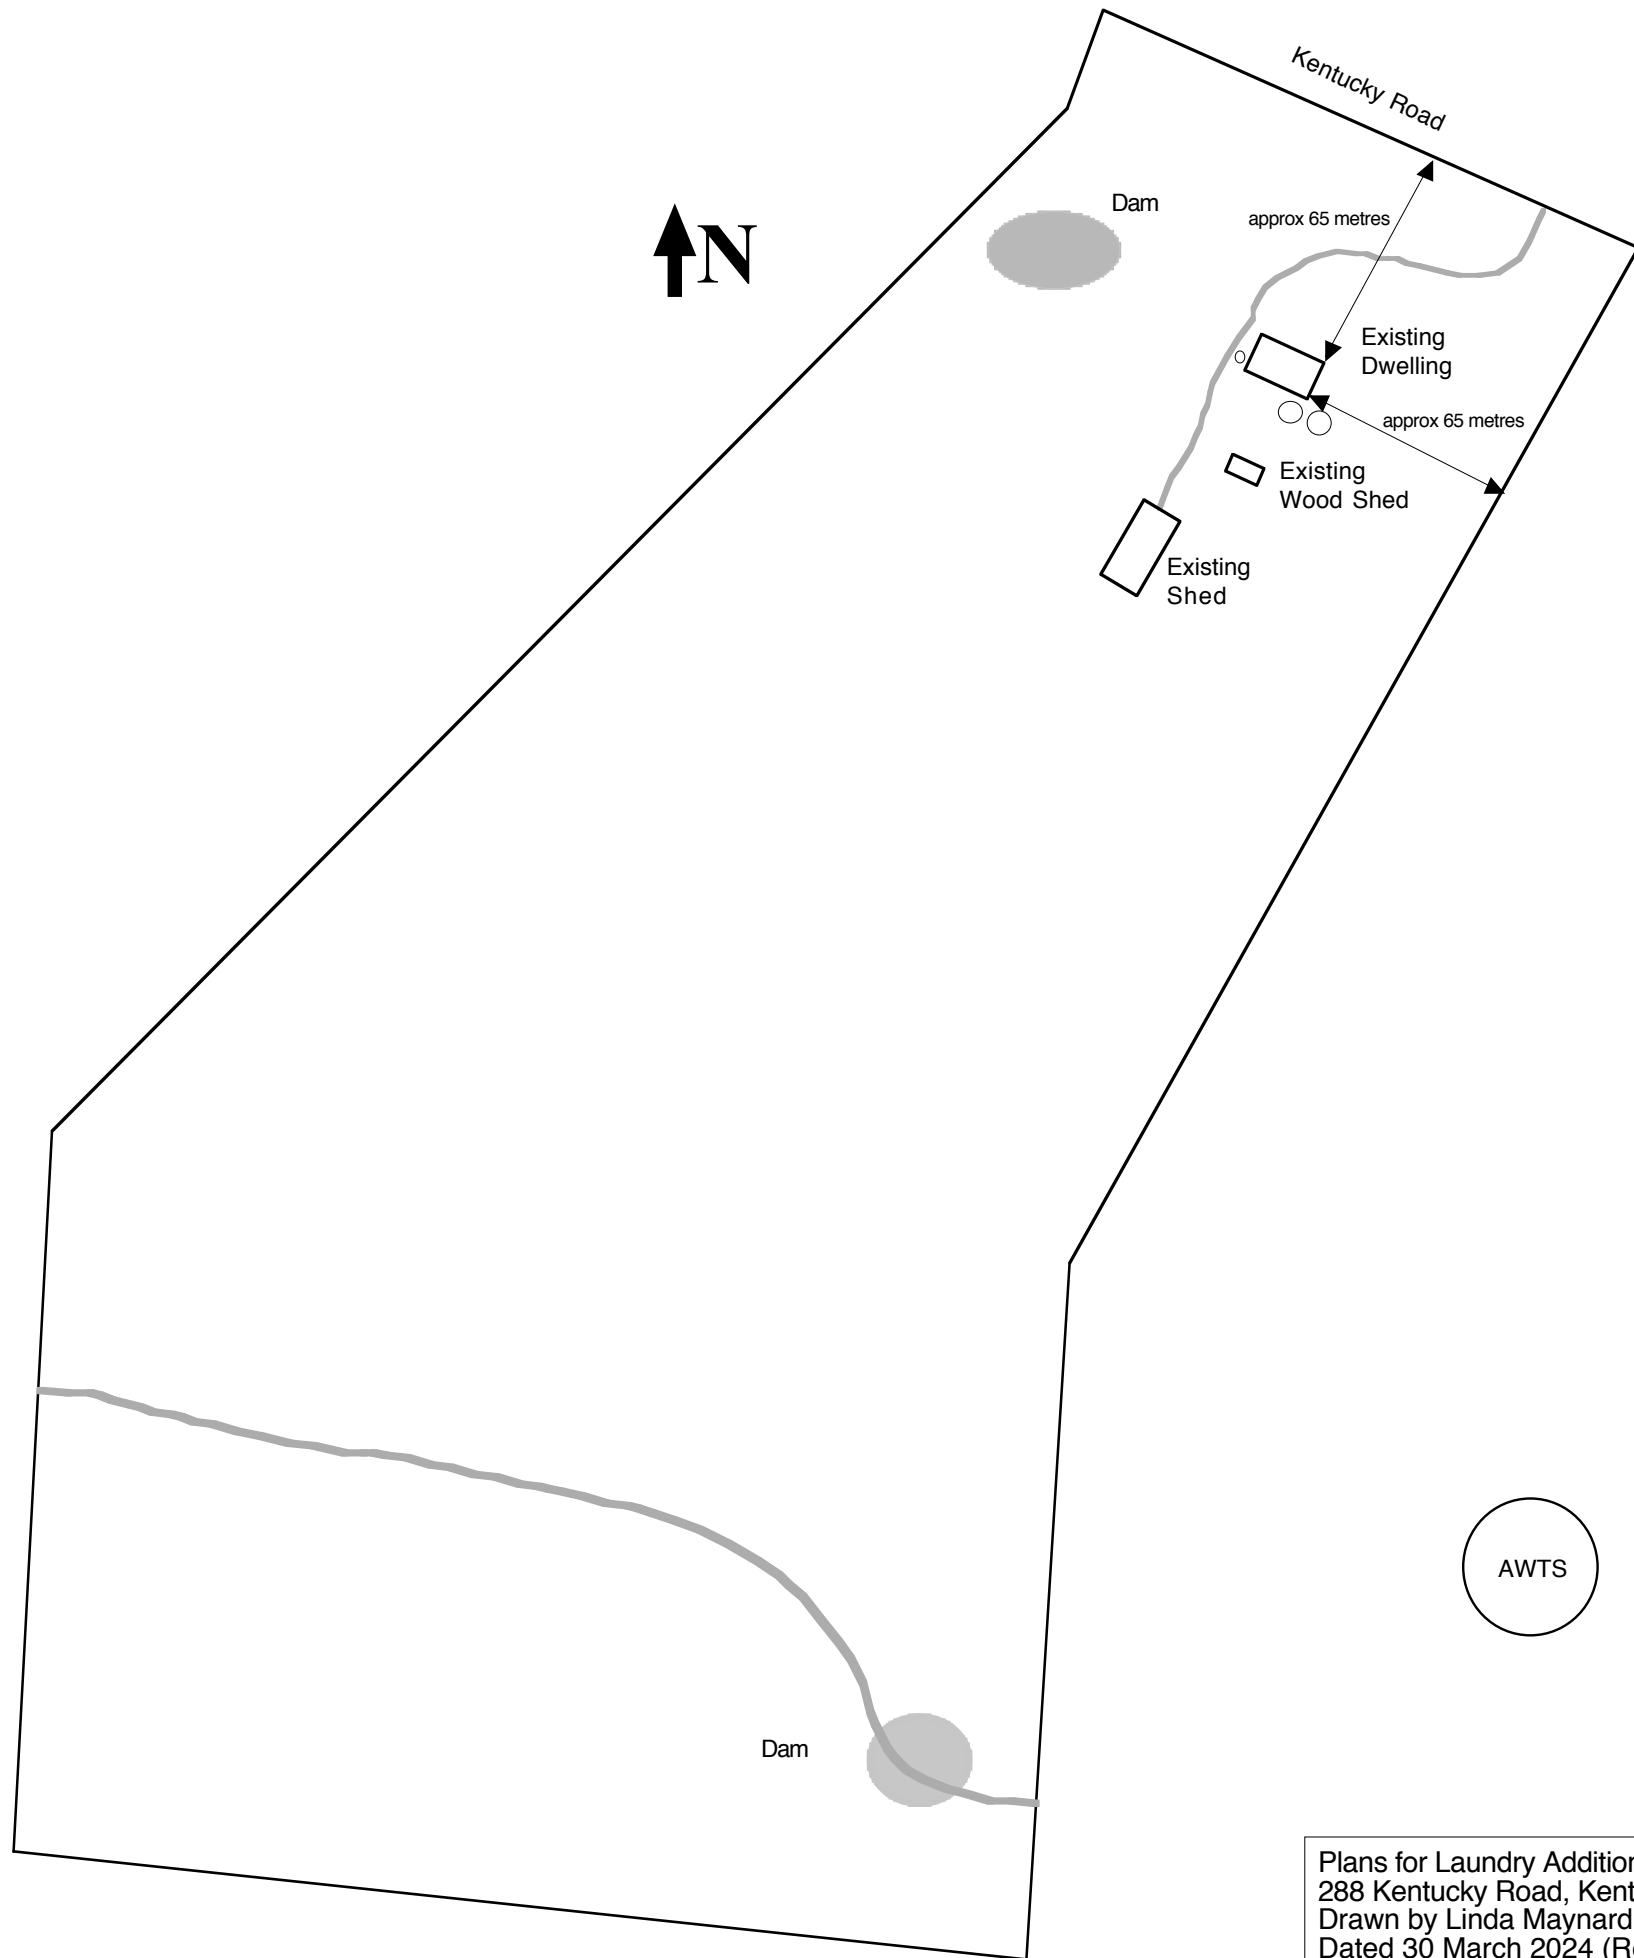

Location of Laundry within dwelling

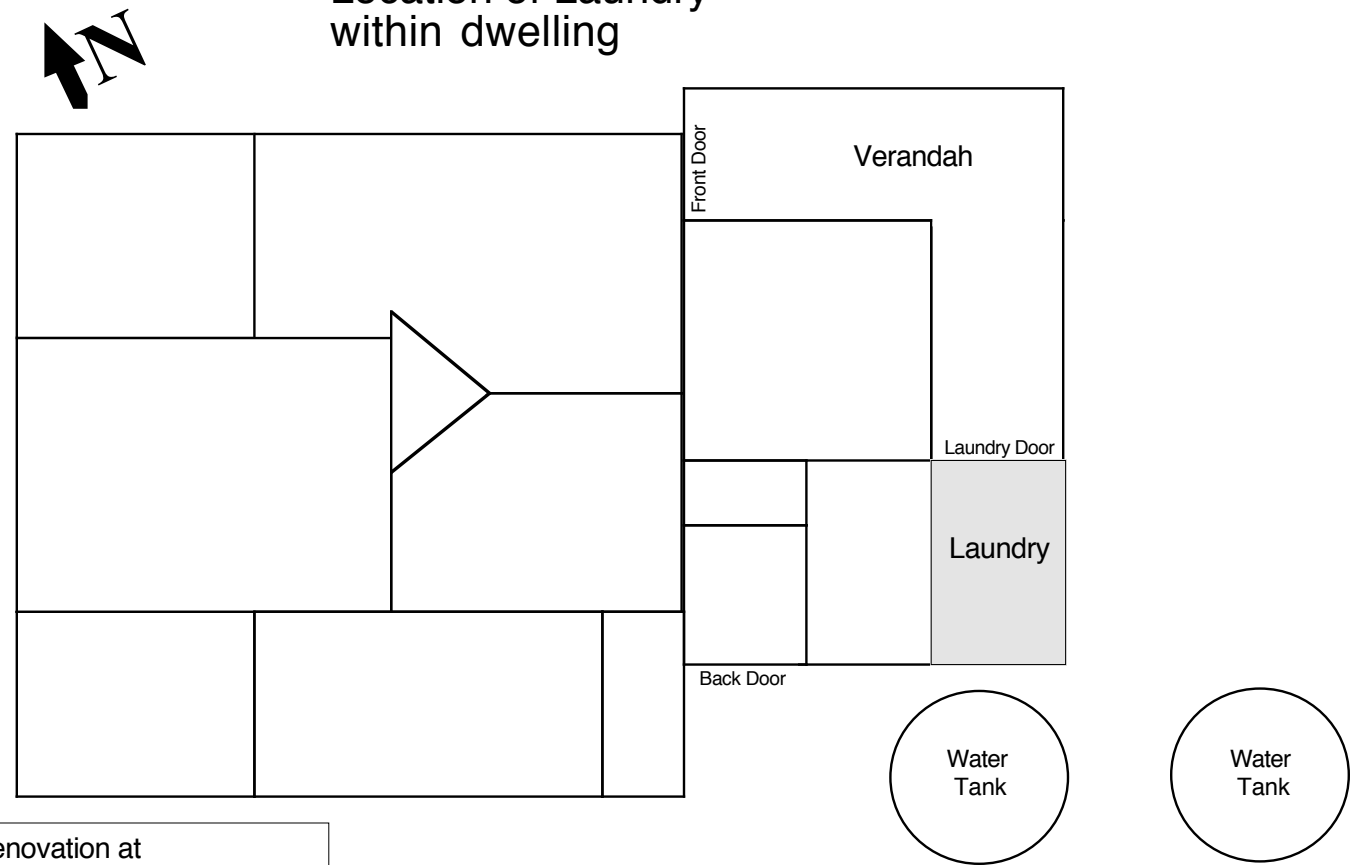

Plans for Laundry Addition / Renovation at
288 Kentucky Road, Kentucky
Drawn by Linda Maynard
Dated 30 March 2024 (Revision B)