


**SITE PLAN**  
SCALE: 1:12500

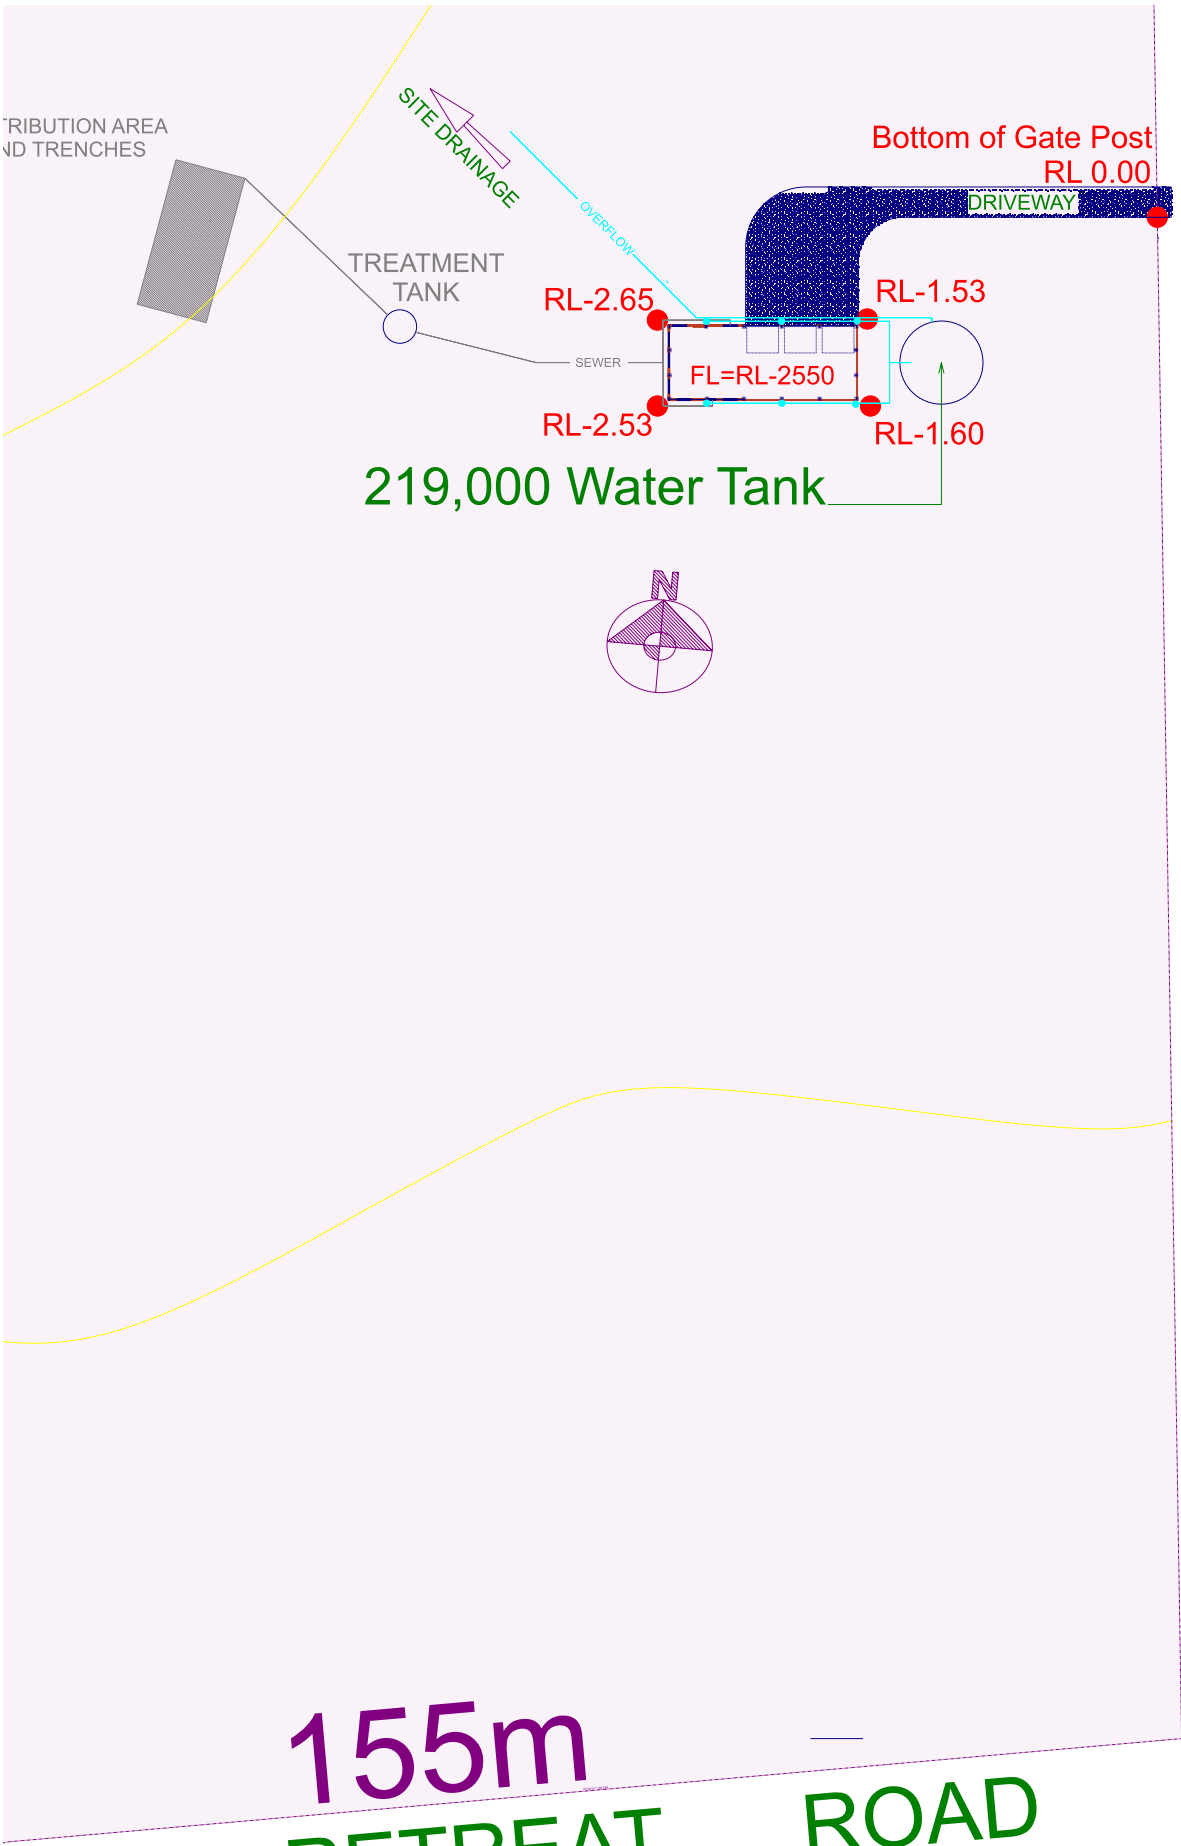

**SITE PLAN**  
SCALE: 1:1000

ROWENA ROAD

155m  
RETREAT ROAD



COPYRIGHT THE DRAWING AND THE DESIGN DEPICTED REMAIN THE PROPERTY OF THE AUTHOR. REPRODUCTION IN PART OR IN WHOLE IS PROHIBITED UNLESS WRITTEN PERMISSION IS OBTAINED FROM THE AUTHOR. PLANS ARE FOR USE ONLY ON THE JOB SPECIFIED IN THE TITLE BOX.	13/03/24	For Final Approval	Customer: John Whiteley	SITE PLAN	
	19/03/24	For Submission	Site Address: Cnr Rowena & Retreat Roads (Lot 2 Kingstown Road), BALALA, NSW 2358	New England Drafting	
			PH: 0408 659 603 E: JDW0805@hotmail.com	PHONE: 0417 303 343	Email: info@newenglanddrafting.com
			Reference No: 2024-006 New Residence	Printed: 28/03/2024	Page: 6 DRAWN BY: S. SELBY