



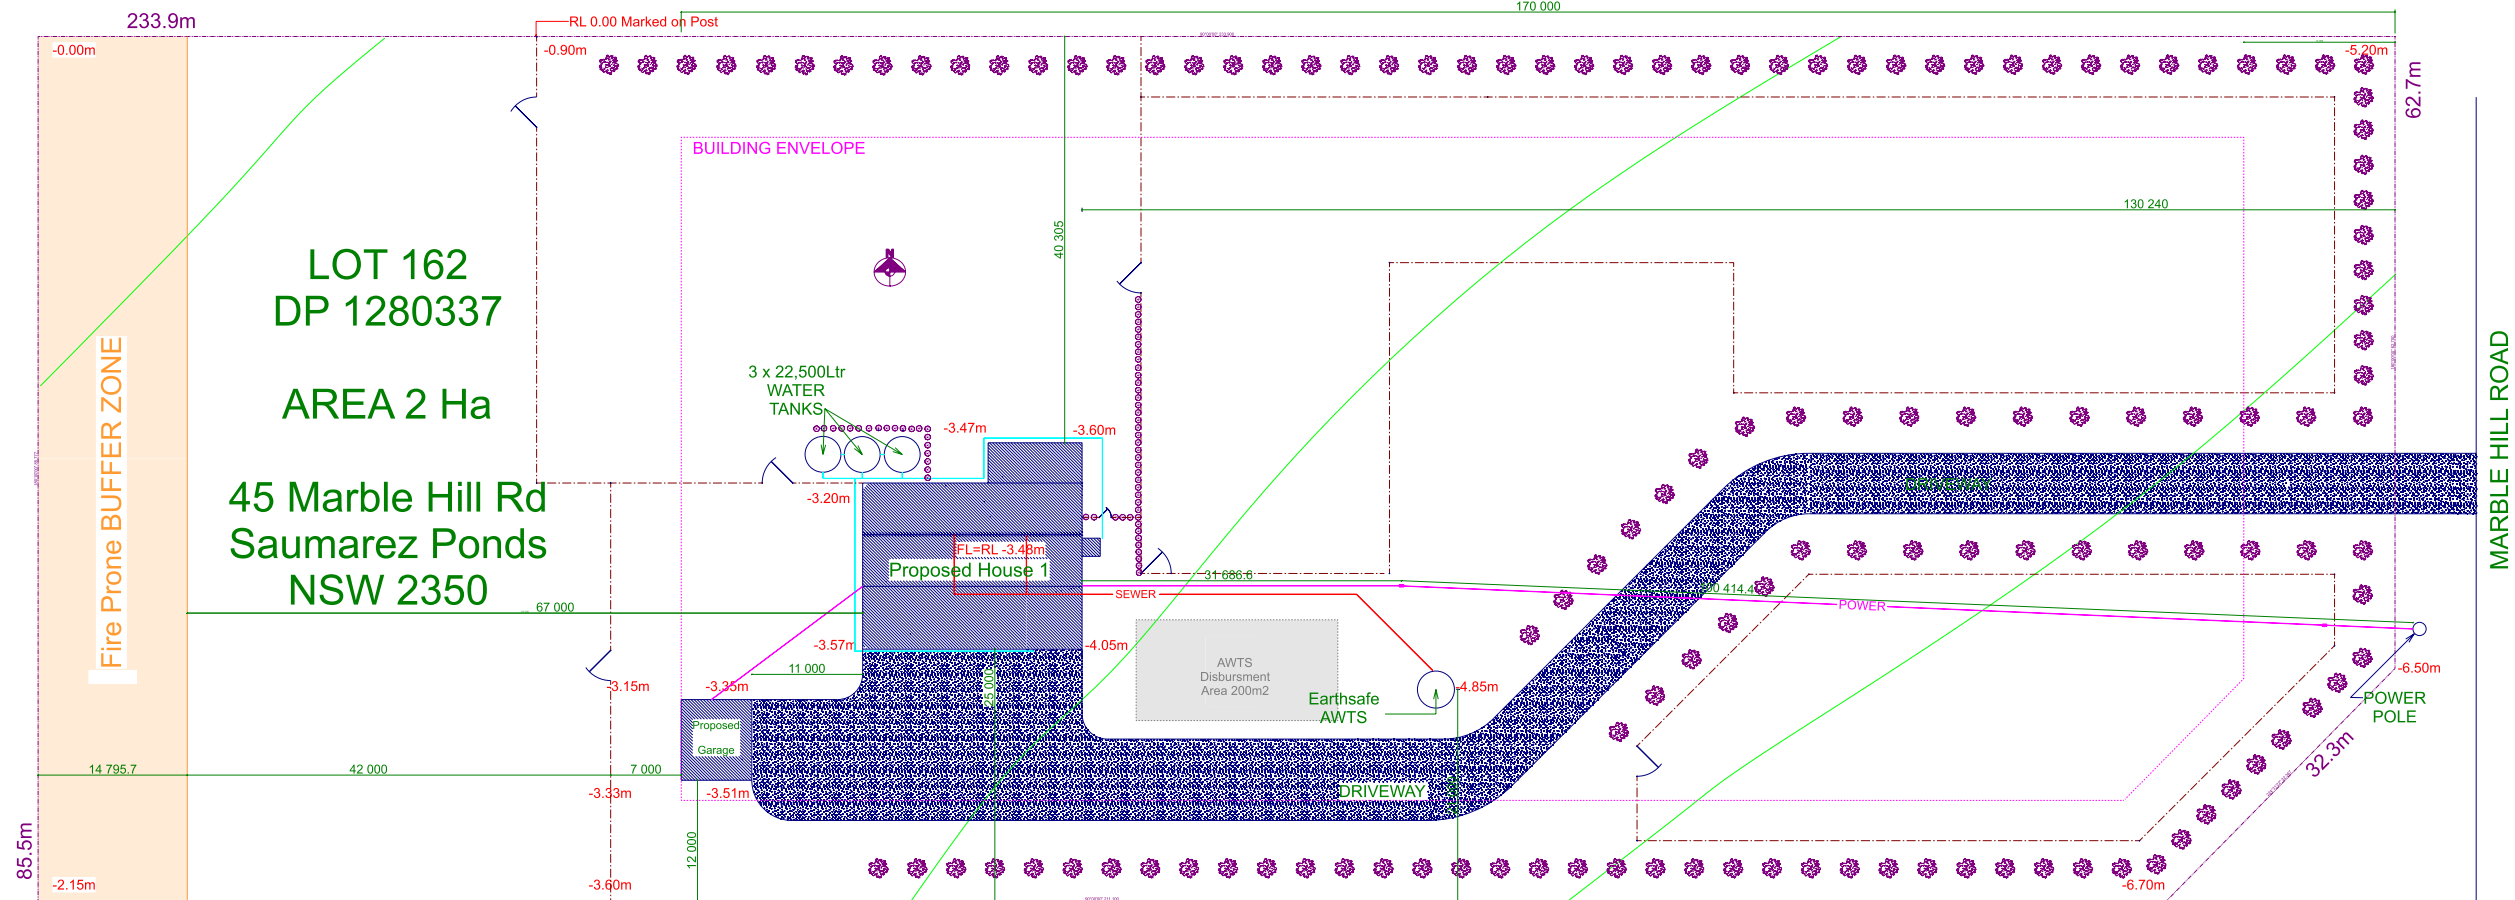

HOUSE 1 SITE PLAN PHASE 1

SCALE: 1:750

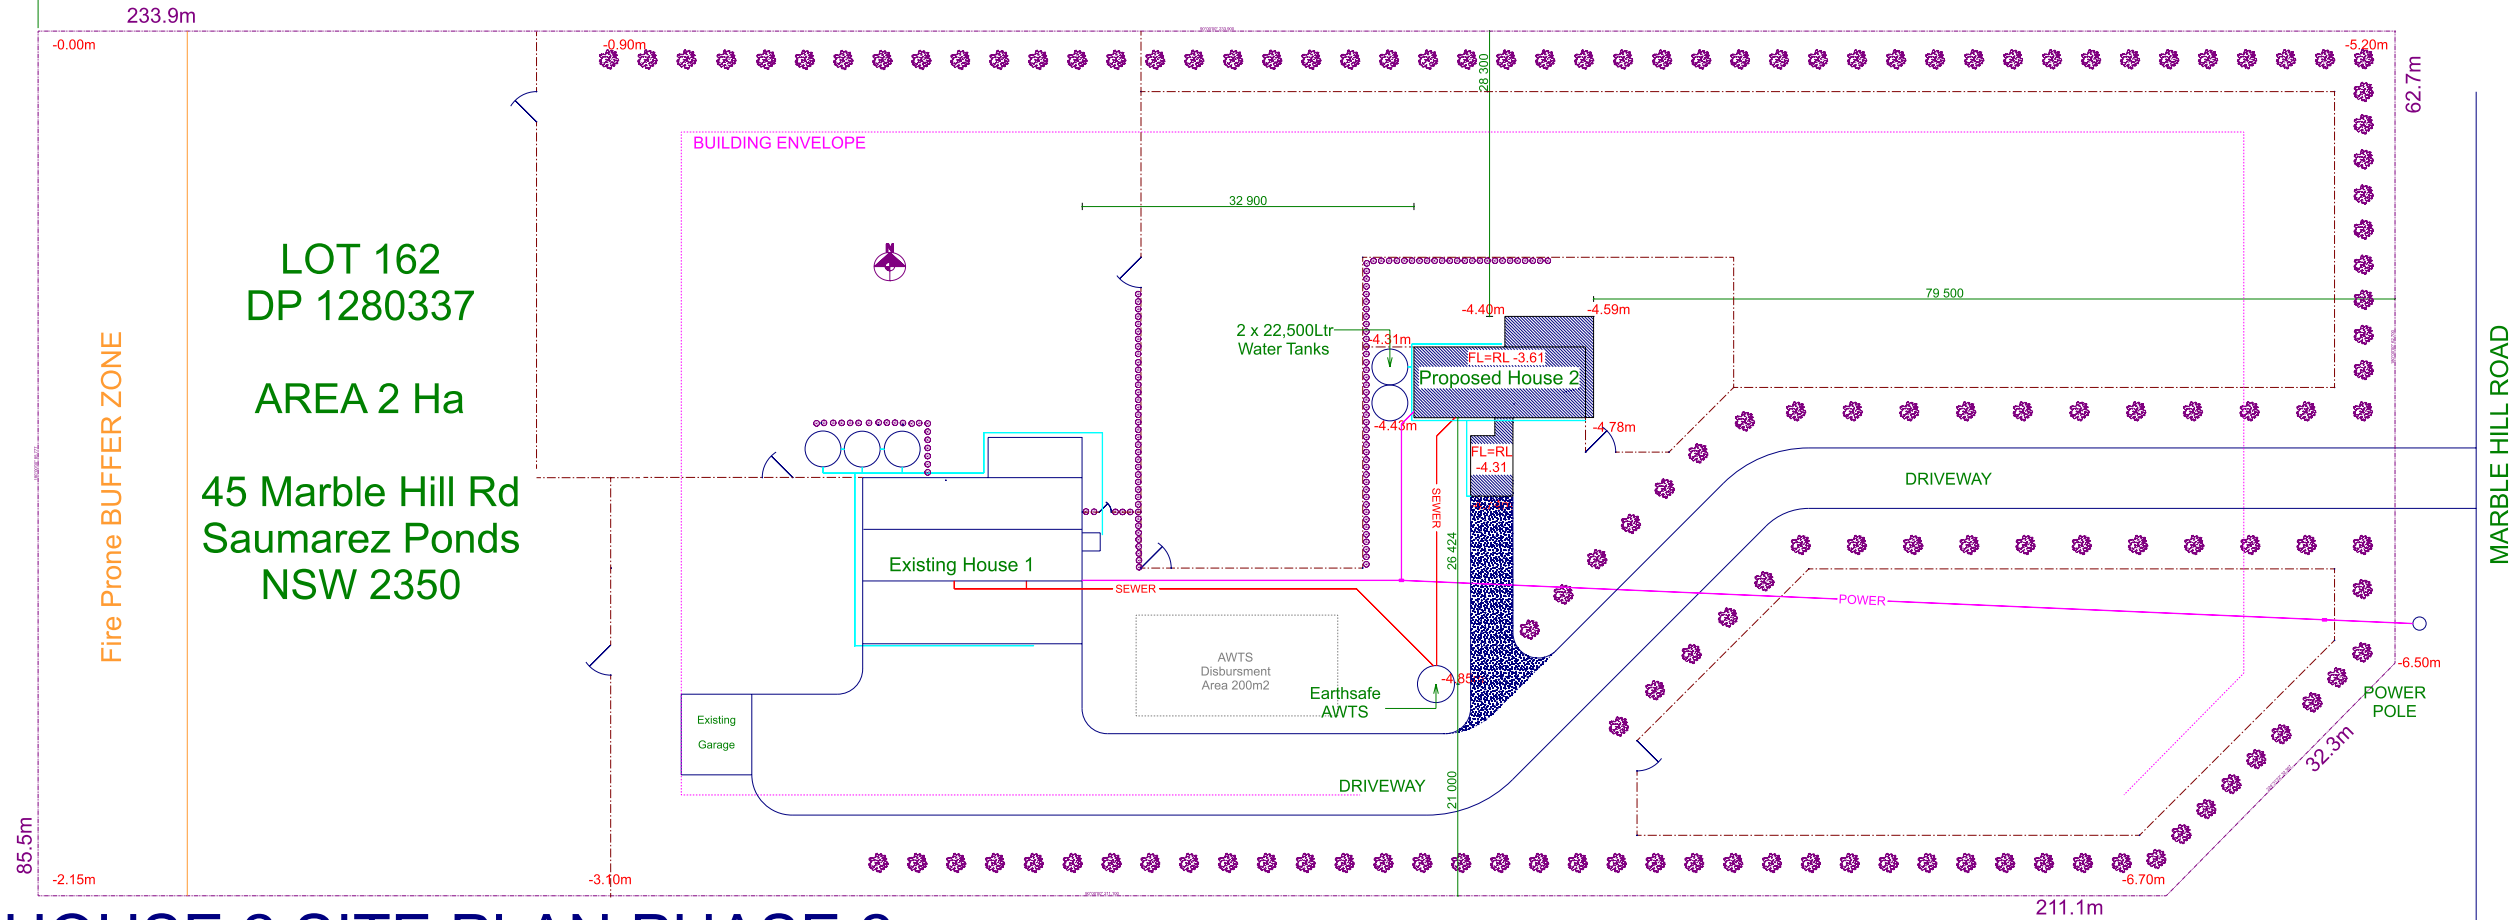

HOUSE 2 SITE PLAN PHASE 2

SCALE: 1:750

COPYRIGHT
THE DRAWING AND THE DESIGN DEPICTED
REMAIN THE PROPERTY OF THE AUTHOR.
REPRODUCTION IN PART OR IN WHOLE IS
PROHIBITED UNLESS WRITTEN PERMISSION
IS OBTAINED FROM THE AUTHOR.
PLANS ARE FOR USE ONLY ON THE JOB
SPECIFIED IN THE TITLE BOX.

30/06/23 For Submission
17/04/24 Change For DA 58-2023 Amendment House Design & Location

Customer: SELBY, Greg 2
Site Address: 45 Marble Hill Rd, Saumarez Ponds, NSW 2350
PH: 0417 303 343 E: greg@roadholderr.net
Reference No:
2023-000 New Dual Occupancy

SITE PLAN Phase 2

New England Drafting

PHONE: 0417-303 343 Email: greg@newenglanddrafting.com
Printed: 18/04/2024 Page: 13 DRAWN BY: Greg SELBY