


Building Envelope

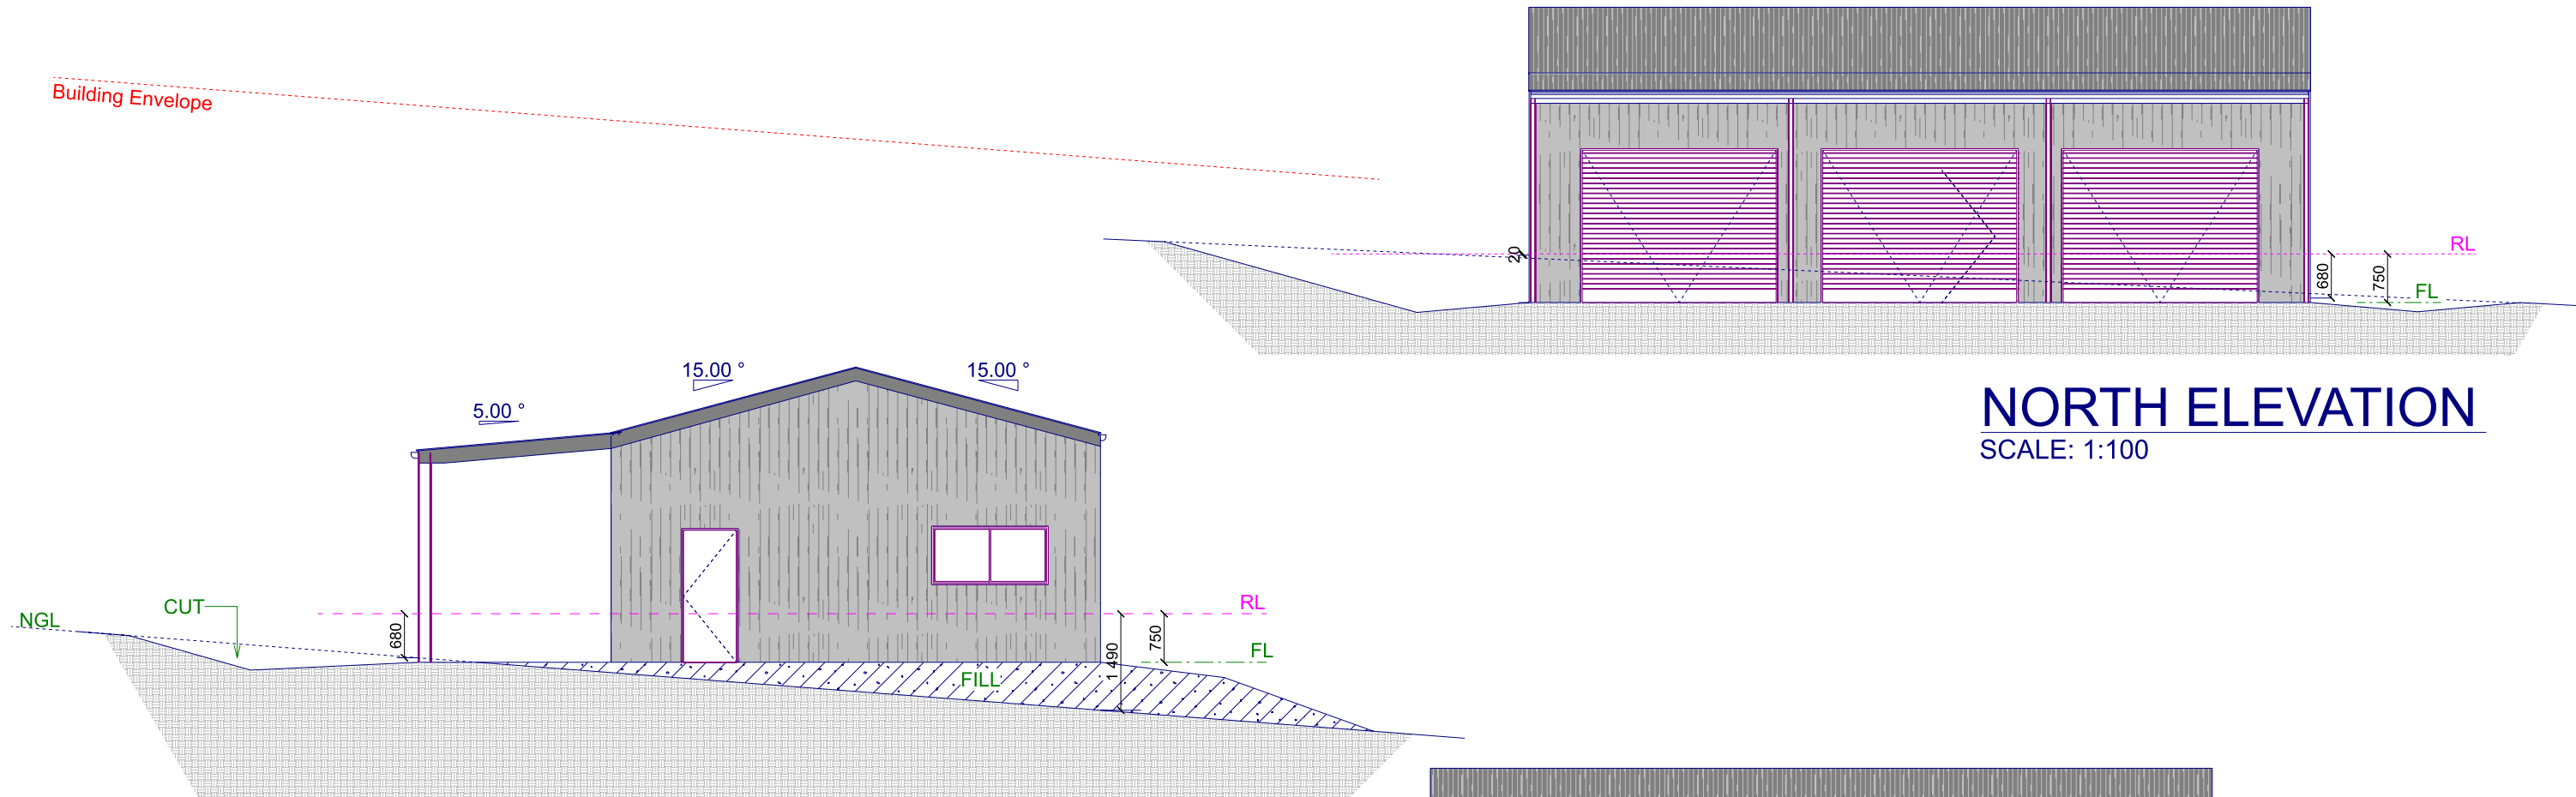


NORTH ELEVATION

SCALE: 1:100


WEST ELEVATION

SCALE: 1:100

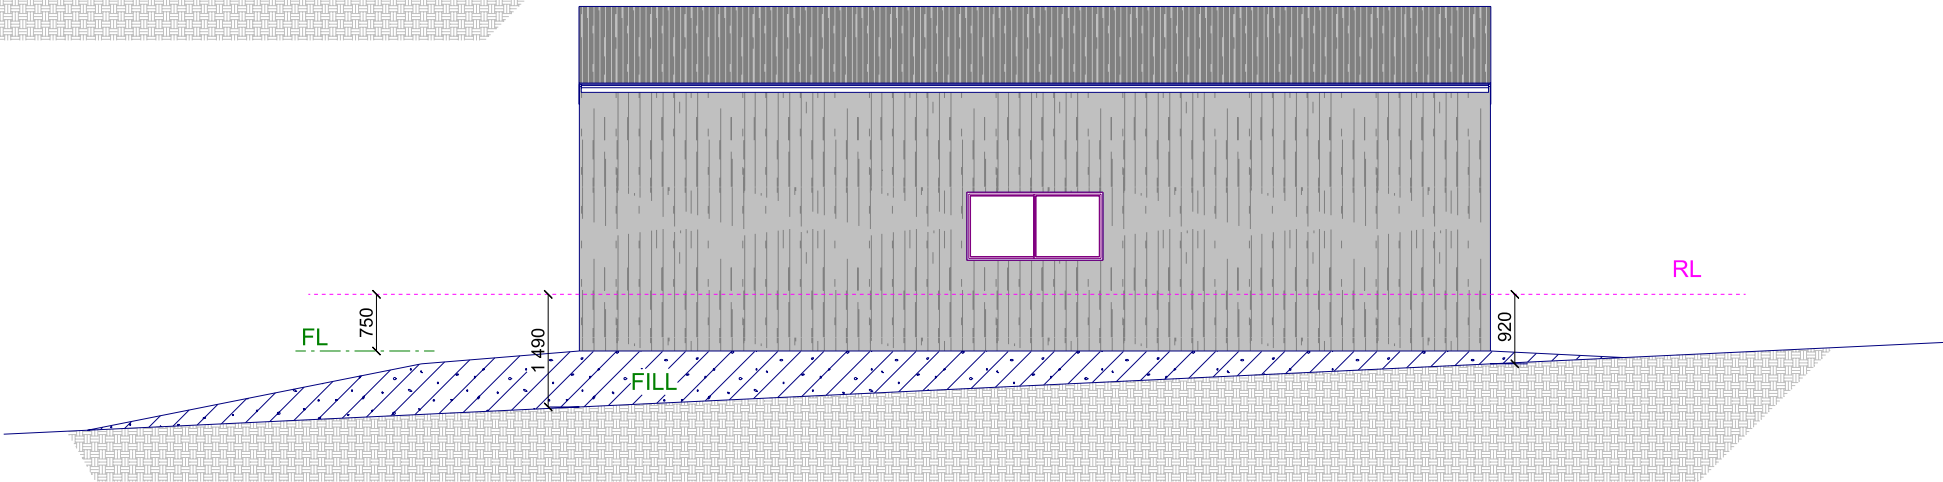

SOUTH ELEVATION

SCALE: 1:100

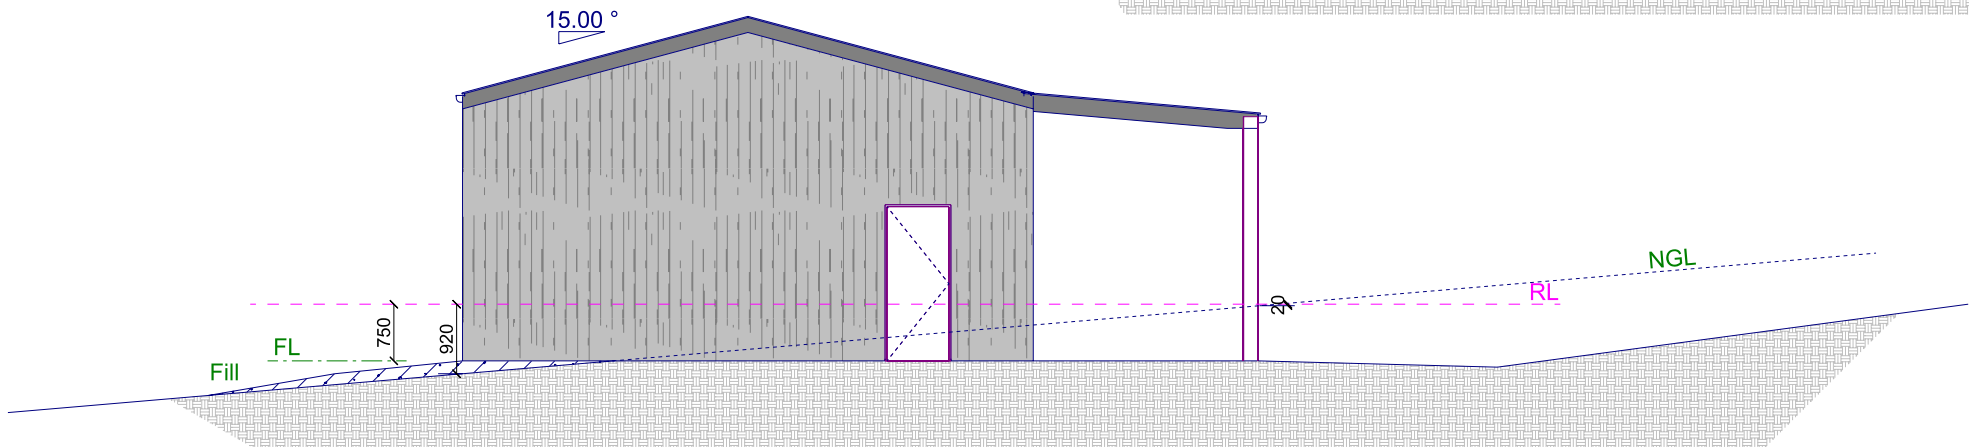

EAST ELEVATION

SCALE: 1:100

COPYRIGHT
THE DRAWING AND THE DESIGN DEPICTED
REMAIN THE PROPERTY OF THE AUTHOR.
REPRODUCTION IN PART OR IN WHOLE IS
PROHIBITED UNLESS WRITTEN PERMISSION
IS OBTAINED FROM THE AUTHOR.
PLANS ARE FOR USE ONLY ON THE JOB
SPECIFIED IN THE TITLE BOX.

08/02/24 For Client Approval
09/02/24 For Submission

Customer: Daniel PAVY
Site Address: 61 Tobruk Road, Invergowrie, NSW 2350
PH: 0410 515 915 E: danpavy78@gmail.com
Reference No:
2024-005 PROPOSED NEW SHED

Elevations
New England Drafting
PHONE: 0417 303 343 Email: info@newenglanddrafting.com
Printed: 9/02/2024 Page: 3 DRAWN BY: S. SELBY