


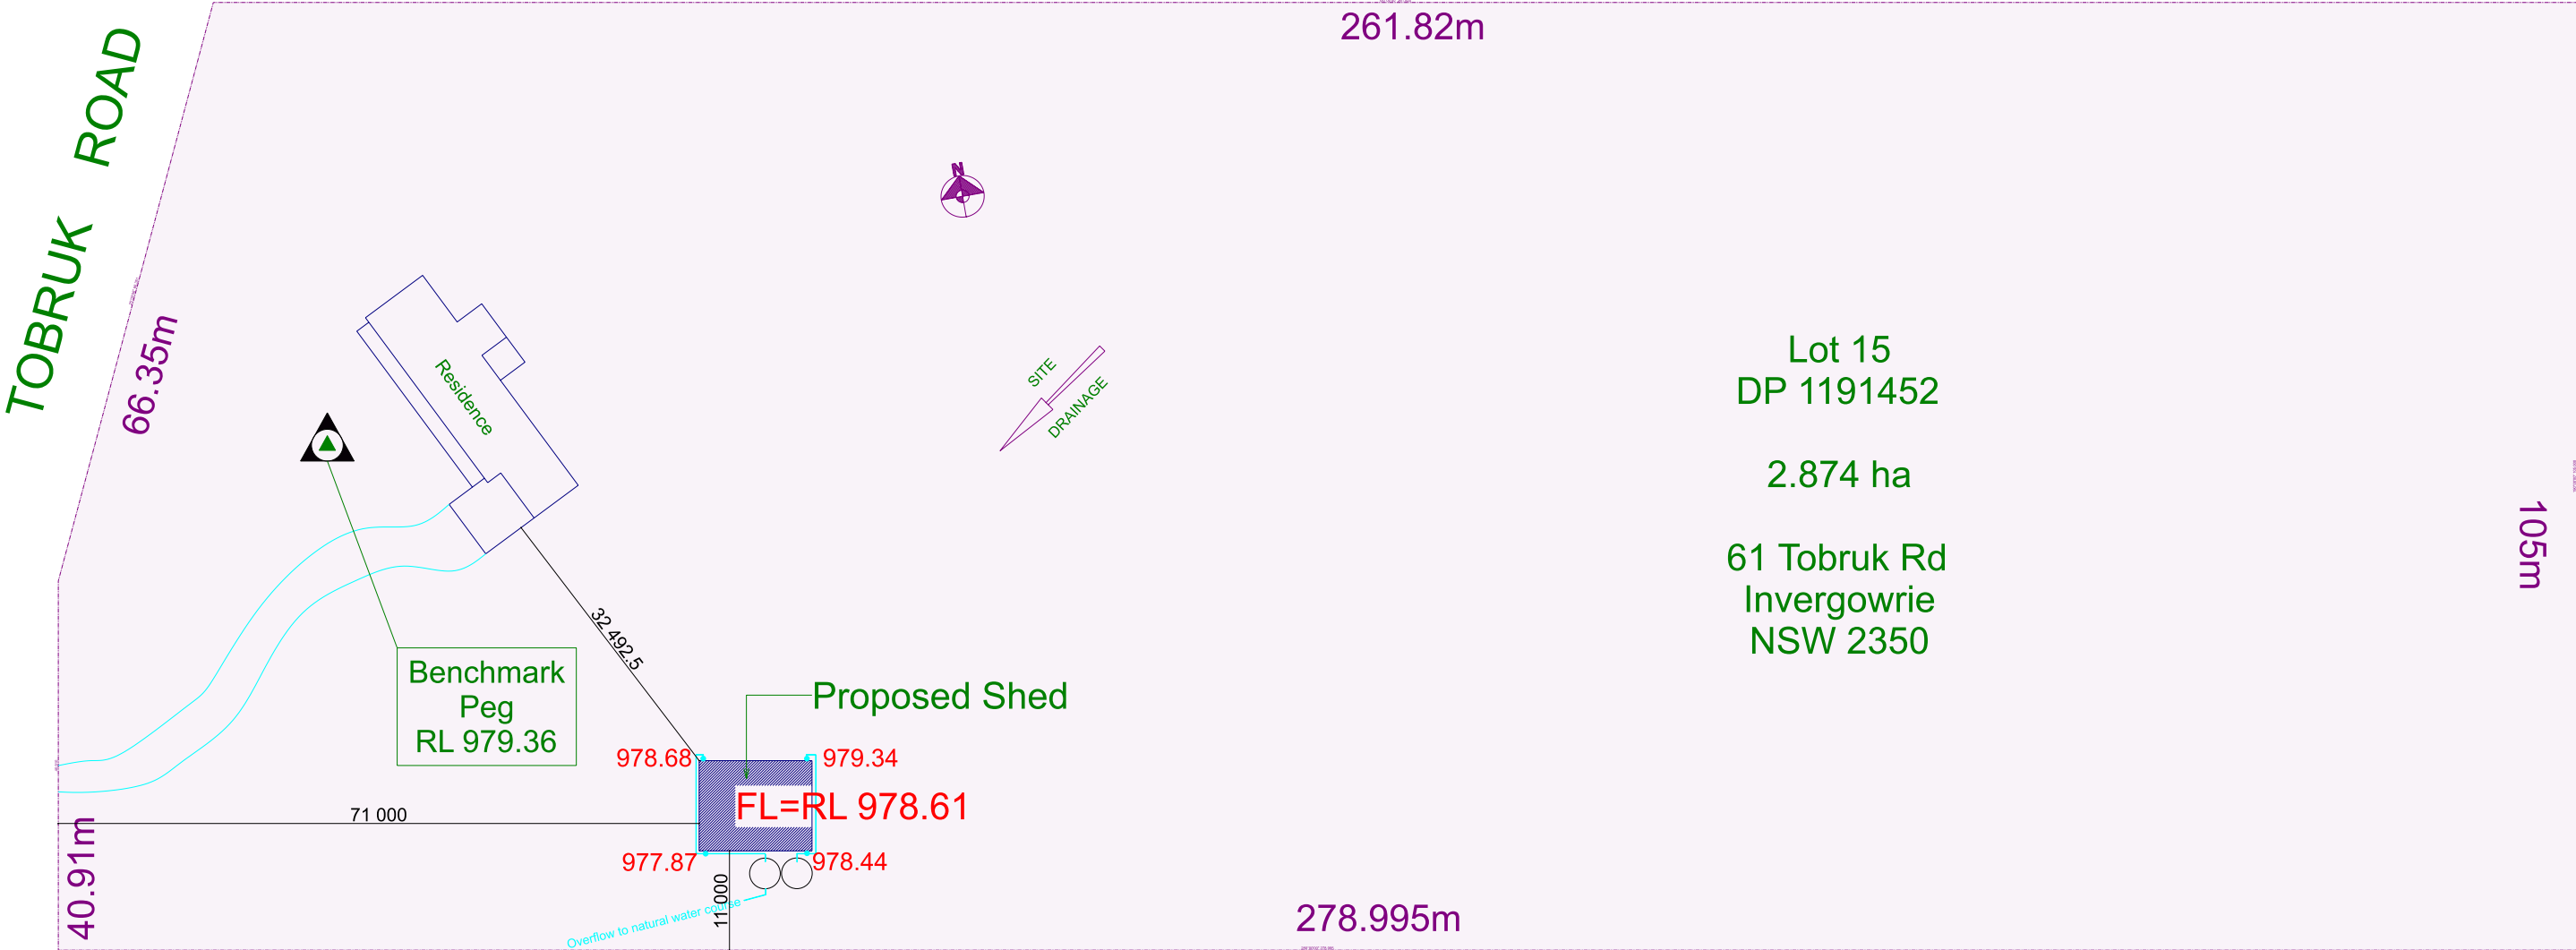

SITE PLAN
SCALE: 1:750

COPYRIGHT THE DRAWING AND THE DESIGN DEPICTED REMAIN THE PROPERTY OF THE AUTHOR. REPRODUCTION IN PART OR IN WHOLE IS PROHIBITED UNLESS WRITTEN PERMISSION IS OBTAINED FROM THE AUTHOR. PLANS ARE FOR USE ONLY ON THE JOB SPECIFIED IN THE TITLE BOX.	08/02/24	For Client Approval	Customer: Daniel PAVY	Site Plan	
	09/02/24	For Submission	Site Address: 61 Tobruk Road, Invergowrie, NSW 2350	New England Drafting	
			PH: 0410 515 915 E: danpavy78@gmail.com	PHONE: 0417 303 343 Email: info@newenglanddrafting.com	
			Reference No:	Printed: 9/02/2024	
			2024-005 PROPOSED NEW SHED	Page: 1	DRAWN BY: S. SELBY