



PROPOSED STORAGE SHED FOR DICK O'HALLORAN AT 17 KLIENDIENST ROAD - URALLA.

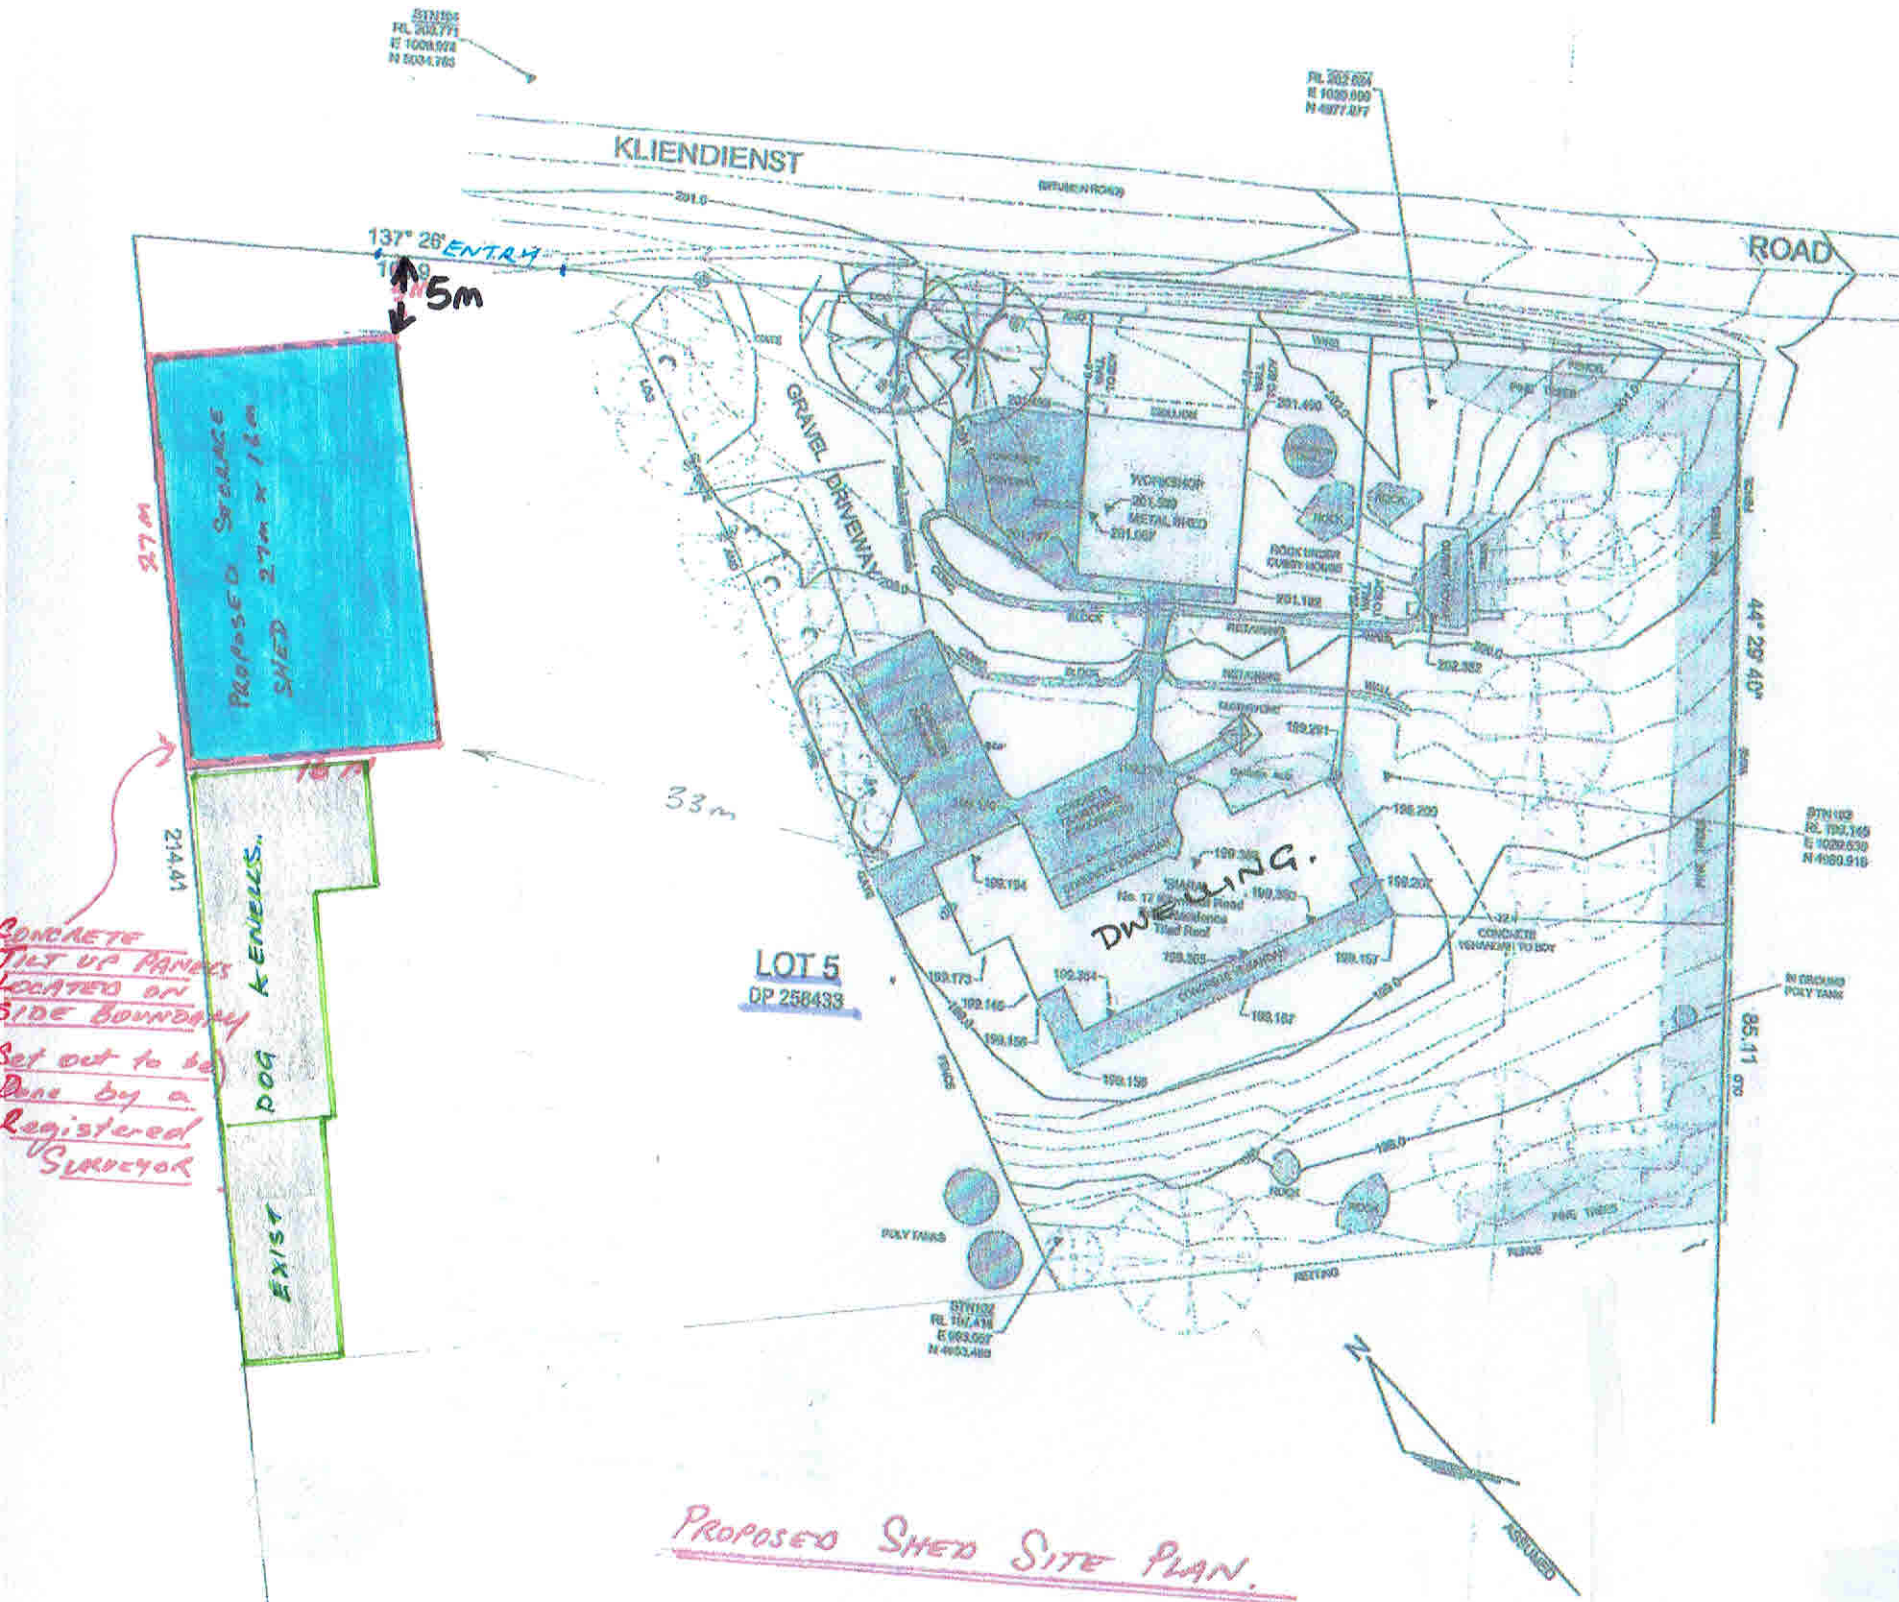

CONCRETE
TILT UP PANELS
LOCATED ON
SIDE BOUNDARY
Set out to be
Done by a
Registered
Surveyor

PROPOSED SHED SITE PLAN.

Scale 1:500

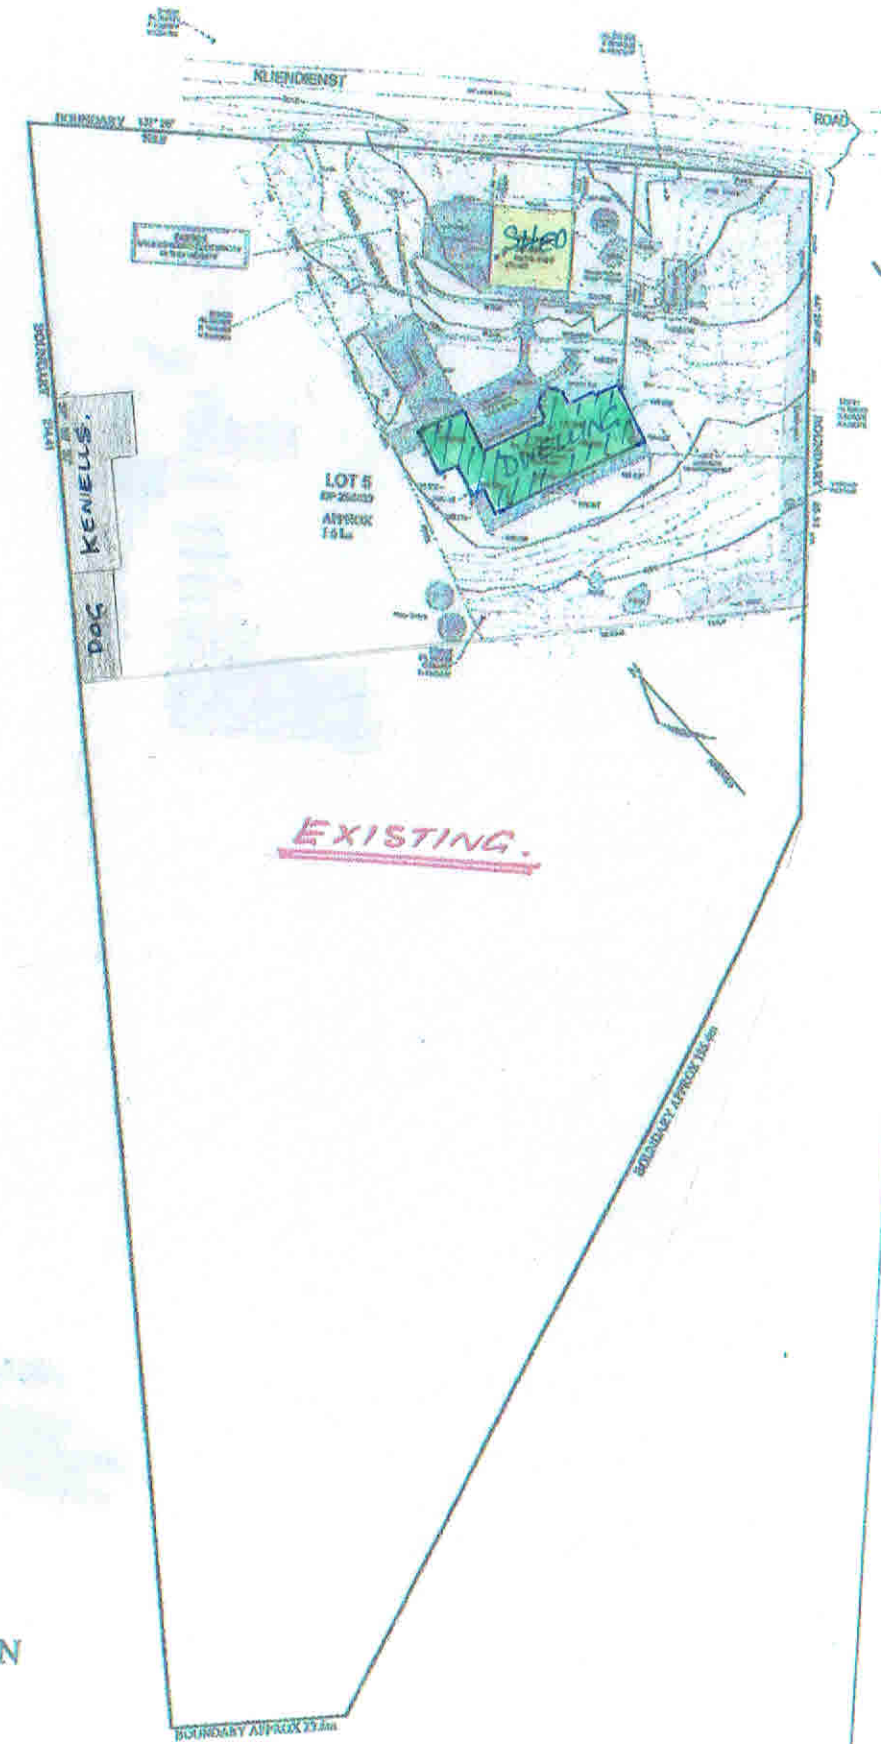

LOCALITY PLAN
Scale 1:1000