




Door Schedule						
Mark	Height	Width	Type	Material	Door Area	Comments
D01	2040	1200	External entry	Timber	2.45	
D02	2040	820	Internal entry	Timber	1.67	
D03	2040	820	Internal entry	Timber	1.67	
D04	2040	1240	Cupboard doors	Timber	2.53	
D05	2040	820	Internal entry	Timber	1.67	
D06	2040	1240	Cupboard doors	Timber	2.53	
D07	2040	820	Internal entry	Timber	1.67	
D08	2100	5200	Panel lift door	Colorbond	10.92	
D09	2040	820	Cavity slider	Timber	1.67	
D10	2100	1500	Sliding glass door	Aluminium	3.15	Double glazing
D11A	2040	1140	Cupboard doors	Timber	2.33	
D11B	2040	1140	Cupboard doors	Timber	2.33	
D11C	2040	1140	Cupboard doors	Timber	2.33	
D12	2040	820	Internal entry	Timber	1.67	
D13	2040	820	Internal entry	Timber	1.67	
D14	2040	820	Cavity slider	Timber	1.67	
D15	2040	820	Sliding barn door	Timber	1.67	
D16	2040	820	Internal entry	Timber	1.67	
D17	2040	820	Cavity slider	Timber	1.67	
D18A	2040	1240	Cupboard doors	Timber	2.53	
D18B	2400	620	Cupboard doors	Timber	1.49	
D19	2040	820	Cavity slider	Timber	1.67	
D20	2040	820	Cavity slider	Timber	1.67	
D21	2400	4800	Sliding stacker door	Aluminium	11.52	Double glazing
D22	2040	1640	Double cavity slider	Timber	3.35	
D23	2400	820	Internal entry	Timber	1.97	

Window Schedule								
Mark	Height	Width	Sill Height	Window Area	Style	Material	Glazing	Comments
S01	600	600		0.36	Skylight	Aluminium	Double	
W01	2100	1500	0	3.15	Fixed glass	Aluminium	Double	
W02	1800	2400	300	4.32	Sliding glass	Aluminium	Double	
W03	1800	1800	300	3.24	Sliding glass	Aluminium	Double	
W04	1200	1200	900	1.44	Sliding glass	Aluminium	Double	
W05	1000	1200	1100	1.20	Sliding glass	Aluminium	Double	
W06	1800	900	600	1.62	Awning	Aluminium	Double	
W07	1800	900	600	1.62	Awning	Aluminium	Double	
W08	1280	4800	2750	6.14	Fixed glass	Aluminium	Double	
W09	1280	4800	2750	6.14	Fixed glass	Aluminium	Double	
W10	1500	900	600	1.35	Awning	Aluminium	Double	
W11	1500	900	600	1.35	Awning	Aluminium	Double	
W12	1800	1800	300	3.24	Sliding glass	Aluminium	Double	
W13	1800	1800	300	3.24	Sliding glass	Aluminium	Double	
W14	1800	1800	300	3.24	Sliding glass	Aluminium	Double	
W15	1800	1800	300	3.24	Sliding glass	Aluminium	Double	
W16	1800	1800	300	3.24	Sliding glass	Aluminium	Double	
W17	1200	1200	900	1.44	Sliding glass	Aluminium	Double	
W18	1200	1200	900	1.44	Sliding glass	Aluminium	Double	
W19	1800	900	300	1.62	Awning	Aluminium	Double	

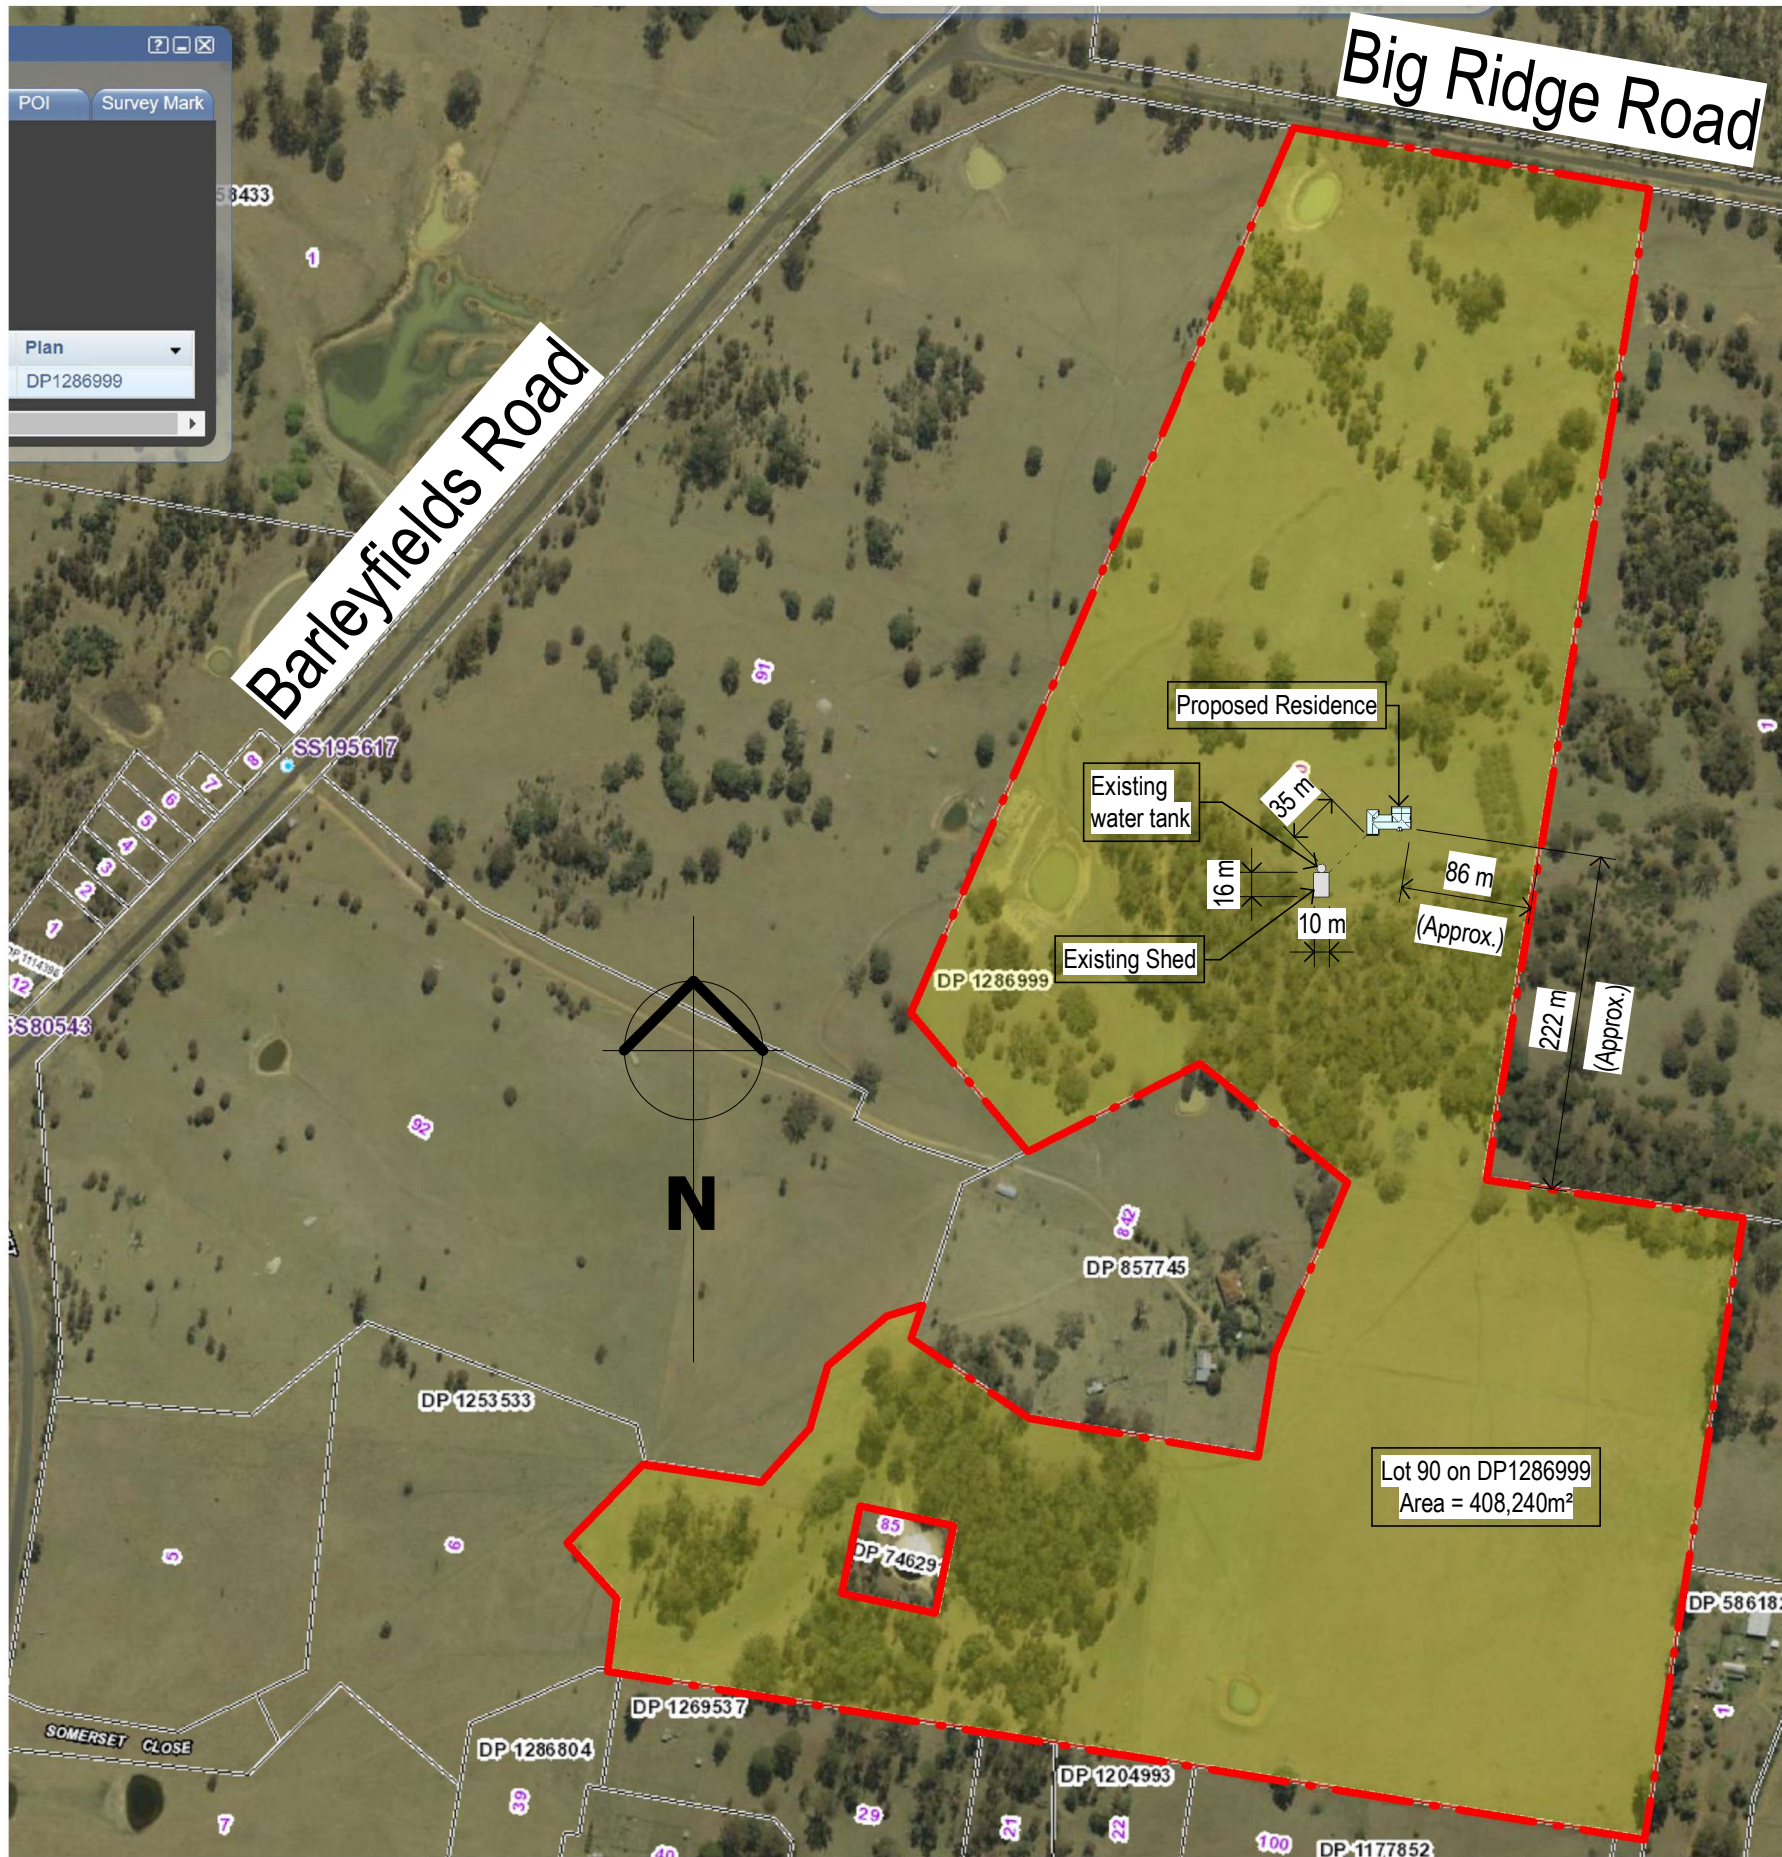

Marshall Drafting Services

PO Box 4219
Armidale NSW 2350
M: 0438 770 279
T: (02) 6771 1603
E: marshalldrafting@gmail.com

THE BUILDER IS TO LOCATE ALL EXISTING SERVICES AND VERIFY LEVELS AND DIMENSIONS ON SITE BEFORE COMMENCING ANY EXCAVATION OR BUILDING WORKS.

THE BUILDING WORKS WILL COMPLY WITH THE RELEVANT SECTIONS OF THE NATIONAL CONSTRUCTION CODE AND BE CONSTRUCTED IN ACCORDANCE WITH THE WORKING DRAWINGS, THE ENGINEER'S DRAWINGS AND SPECIFICATIONS.

THIS DOCUMENT IS SUBJECT TO COPYRIGHT AND REMAINS THE PROPERTY OF MARSHALL DRAFTING SERVICES - ABN 15 678 662 718

D & N. Bower

Proposed Residence at

44 Big Ridge Road
Uralla NSW 2358

Site Plan, Door & Window Schedules

Project Number21094

Date22/08/2021

Drawn byC. Marshall

Checked byC. Marshall

WD-01

Scale

H

1 : 5000

Printed on: 23/01/2023 3:42:11 PM