




E-01 north east elevation
1:100

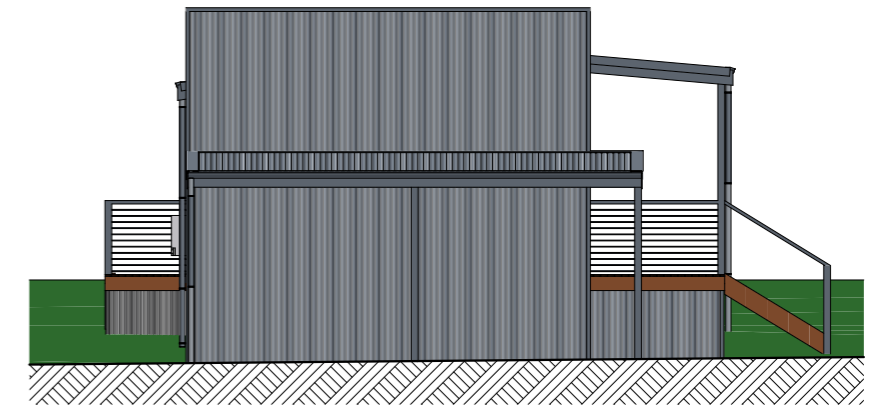

E-02 south east elevation
1:100

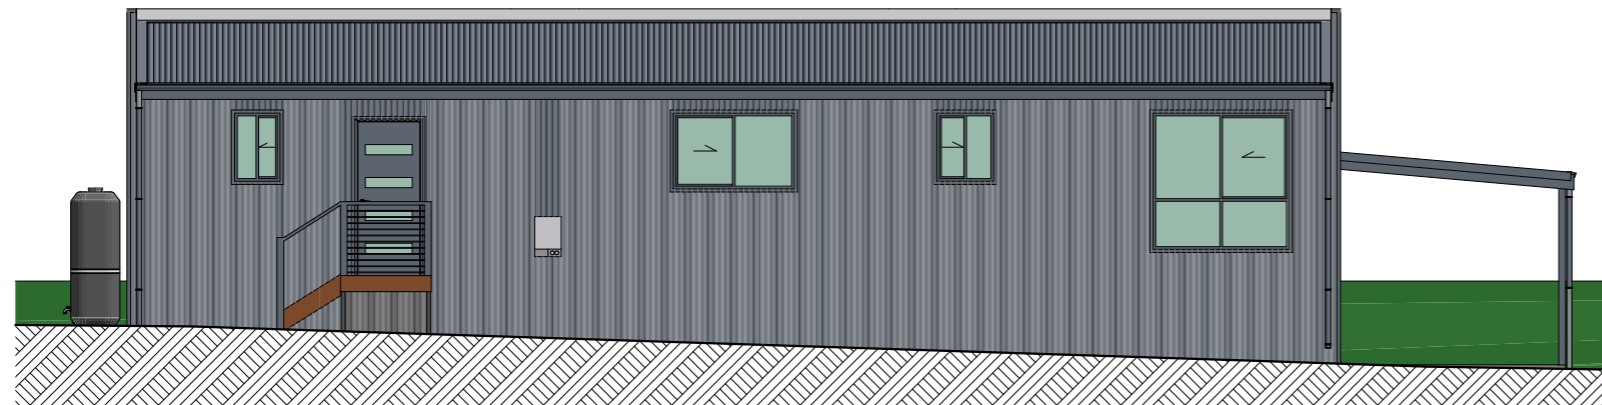

E-03 south west elevation
1:100

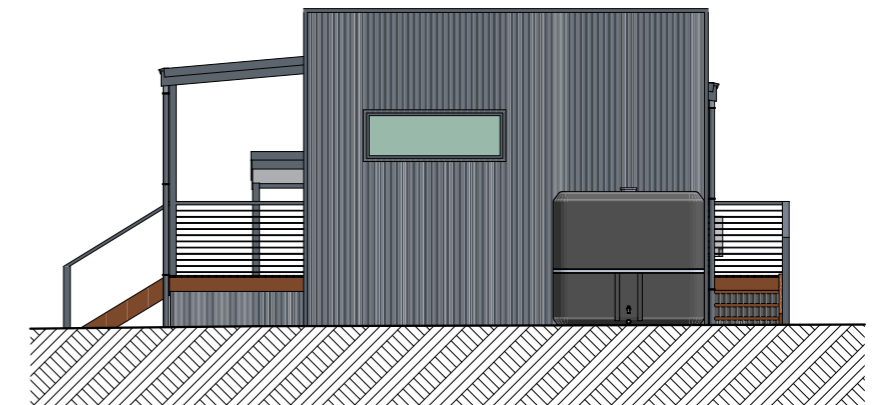

E-04 north west elevation
1:100

glazing schedule										
windo no.	W1	W2	W3	W4	W5	W6	W7	W8	W9	W10
type	Sliding Window	Double Hung Window	Sliding Door	Double Hung Window	Sliding Window	Sliding Window	Sliding Window	Sliding Window	Sliding Window	Fixed Window
glazing	Clear Glass	Clear Glass	Clear Glass	Clear Glass	Clear Glass	Clear Glass	Obsc. Glass	Clear Glass	Obsc. Glass	Clear Glass
height	1,800	1,800	2,082	1,800	1,800	1,800	900	1,000	900	600
width	1,800	900	2,710	900	1,800	1,800	750	1,600	600	1,800
qty	1	1	1	1	1	1	1	1	1	1
ext view										



These drawings are protected by copyright and remain the property of Uniplan Group. They may not be reproduced or copied without permission of Uniplan Group. All site dimensions are to be verified and confirmed by the client prior to the commencement of works. These plans may include optional extras for presentation purposes. Please refer to proposal for inclusions.

AUSTRALIA
22 Myrtle Drive | Armidale NSW 2350
PO Box 5004 | Armidale NSW 2350
t: + 61 2 6773 8500 | f: +61 2 6773 8555
FREECALL: 1800 UNIPLAN
www.uniplangroup.co | e: sales.au@uniplangroup.co

client:
McDiarmid Mark and Suellen
Longmore
project:
Modified Cotswold Villa
address:
Lot 3 5B Plane Avenue Uralla NSW 2358
Lot 3 DP 1259873

design by: Uniplan

drawn by: md

scale: 1:100 on A3

date: 05-Aug-21

elevations

job no:

3607_1G

sheet no:

-3