


NORTH WEST ELEVATION

SCALE 1:100

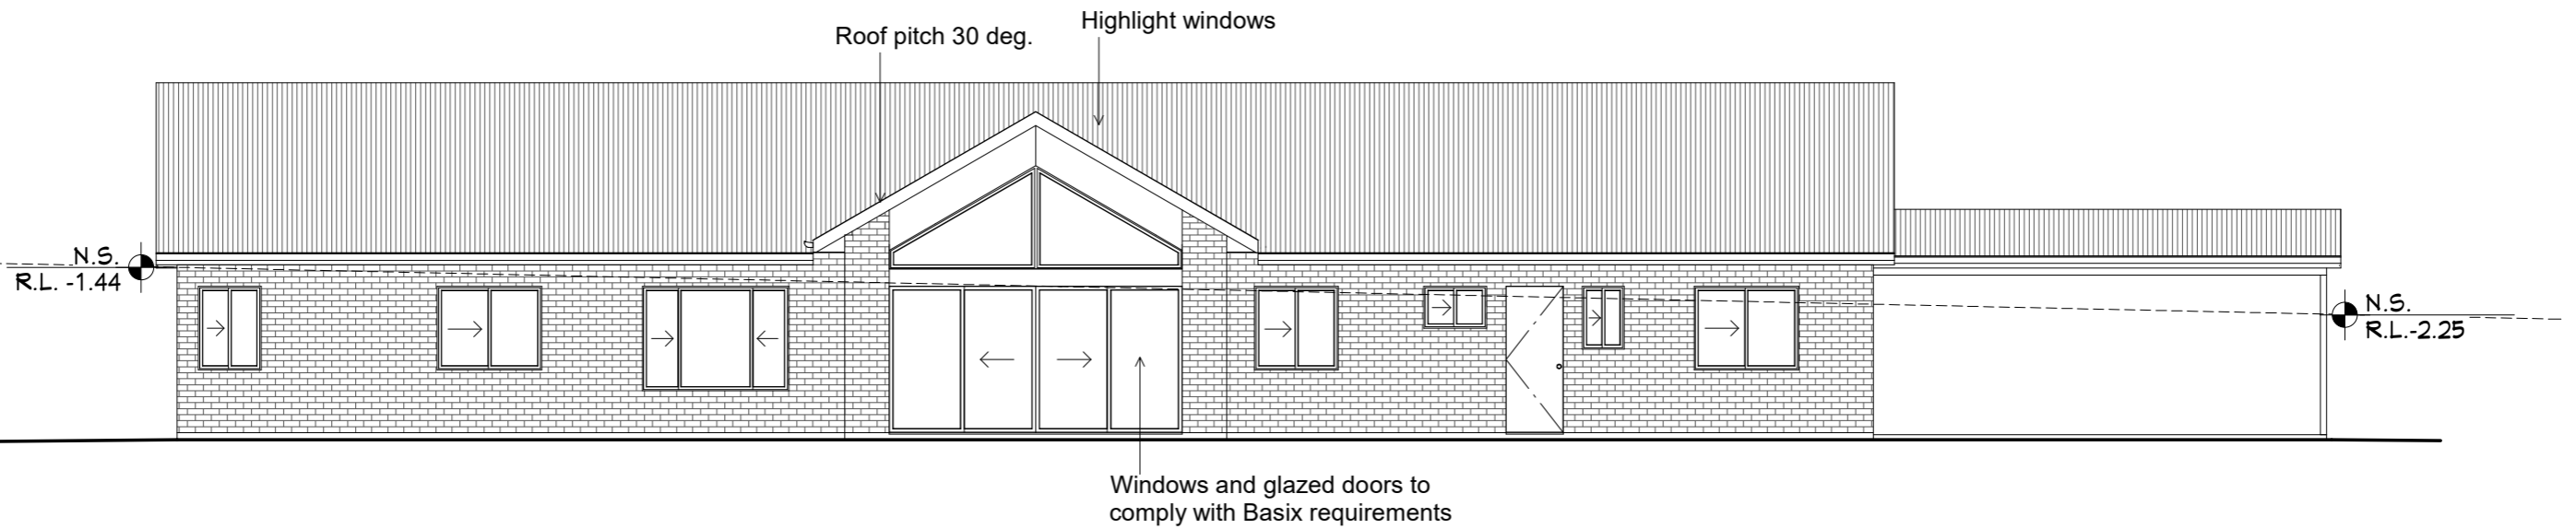

SOUTH EAST ELEVATION

SCALE 1:100


CLIENT:
S.DAVIS & S.MAXWELL

PROJECT: 7/2021 DATE:28/8/2021.
PROPOSED RESIDENCE AT LOT No.231. DP. 1188443.
No.151 KALINDA ROAD. INVERGOWRIE NSW.2350.


Revision	
1	

DADLEY DESIGN
180 RODGERS ROAD
GLEN INNES NSW
Phone: 0456 221 497

A3 SHEET No.
2

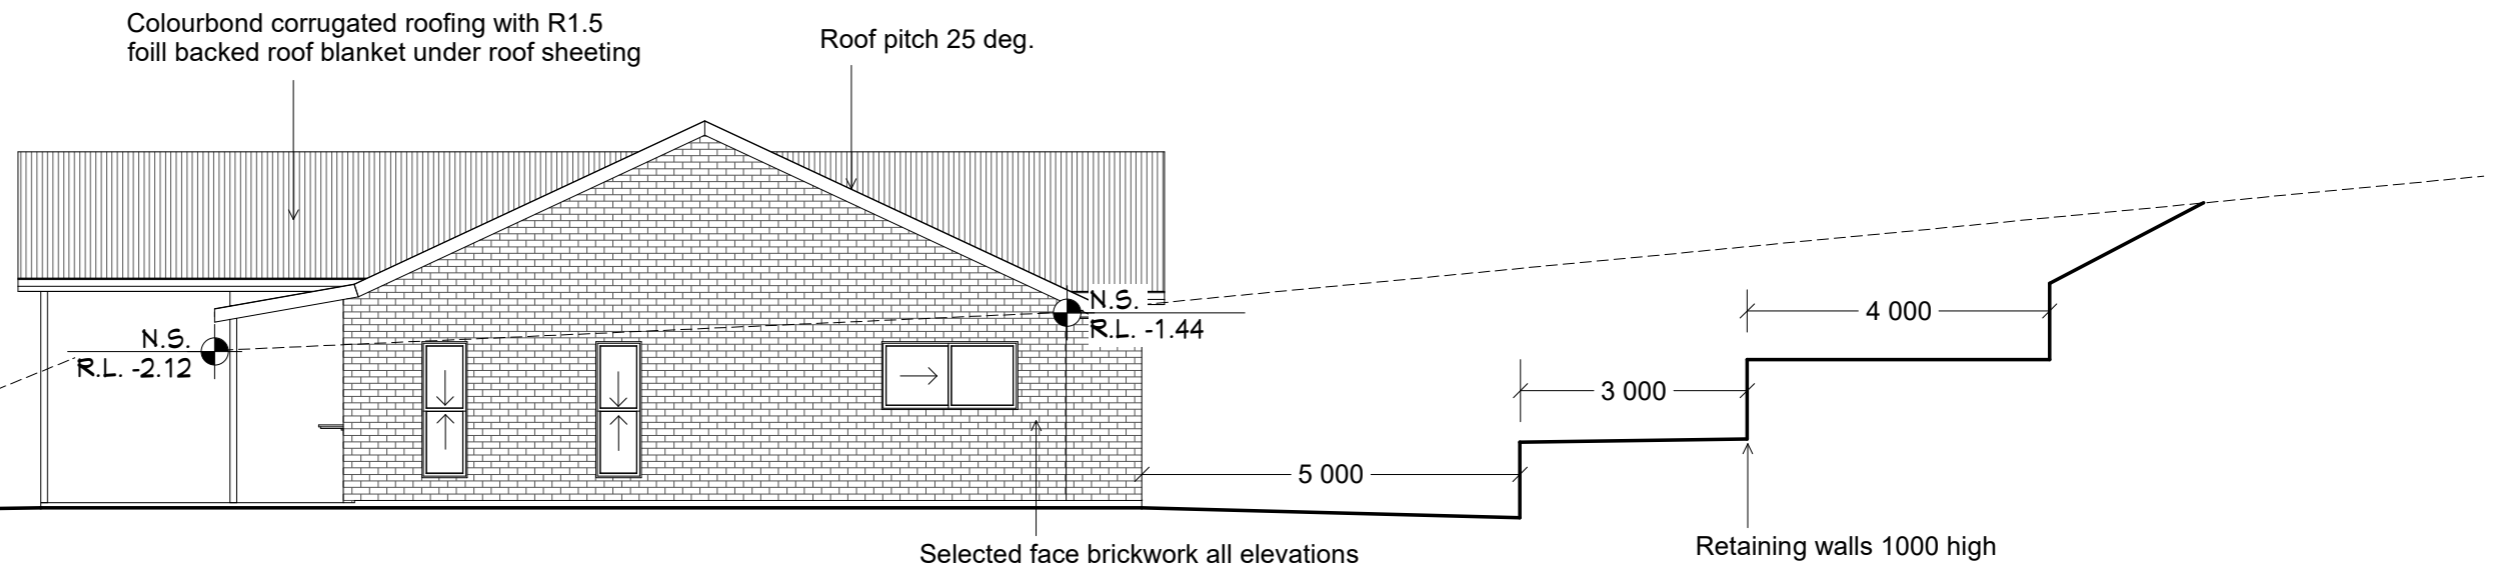

SOUTH WEST ELEVATION
SCALE 1:100

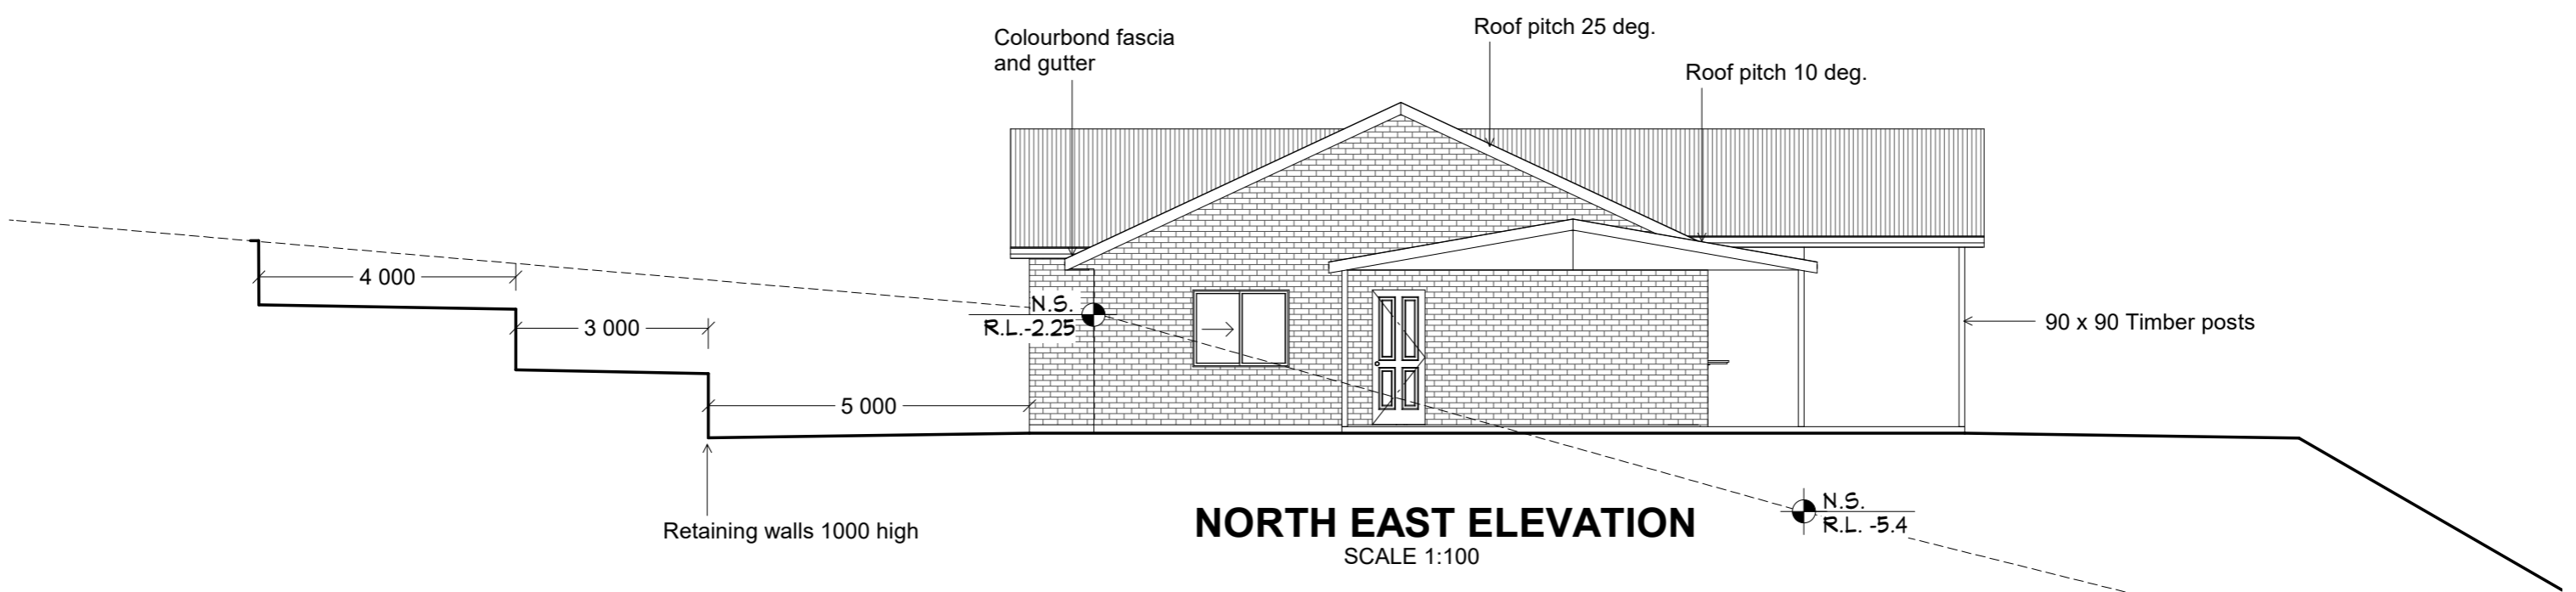

NORTH EAST ELEVATION
SCALE 1:100

CLIENT:
S.DAVIS & S.MAXWELL

PROJECT: 7/2021 DATE:28/8/2021.
PROPOSED RESIDENCE AT LOT No.231. DP. 1188443.
No.151 KALINDA ROAD. INVERGOWRIE NSW.2350.

Revision	
1	

DADLEY DESIGN
180 RODGERS ROAD
GLEN INNES NSW
Phone: 0456 221 497

A3 SHEET No.
3