



10m max line height limit

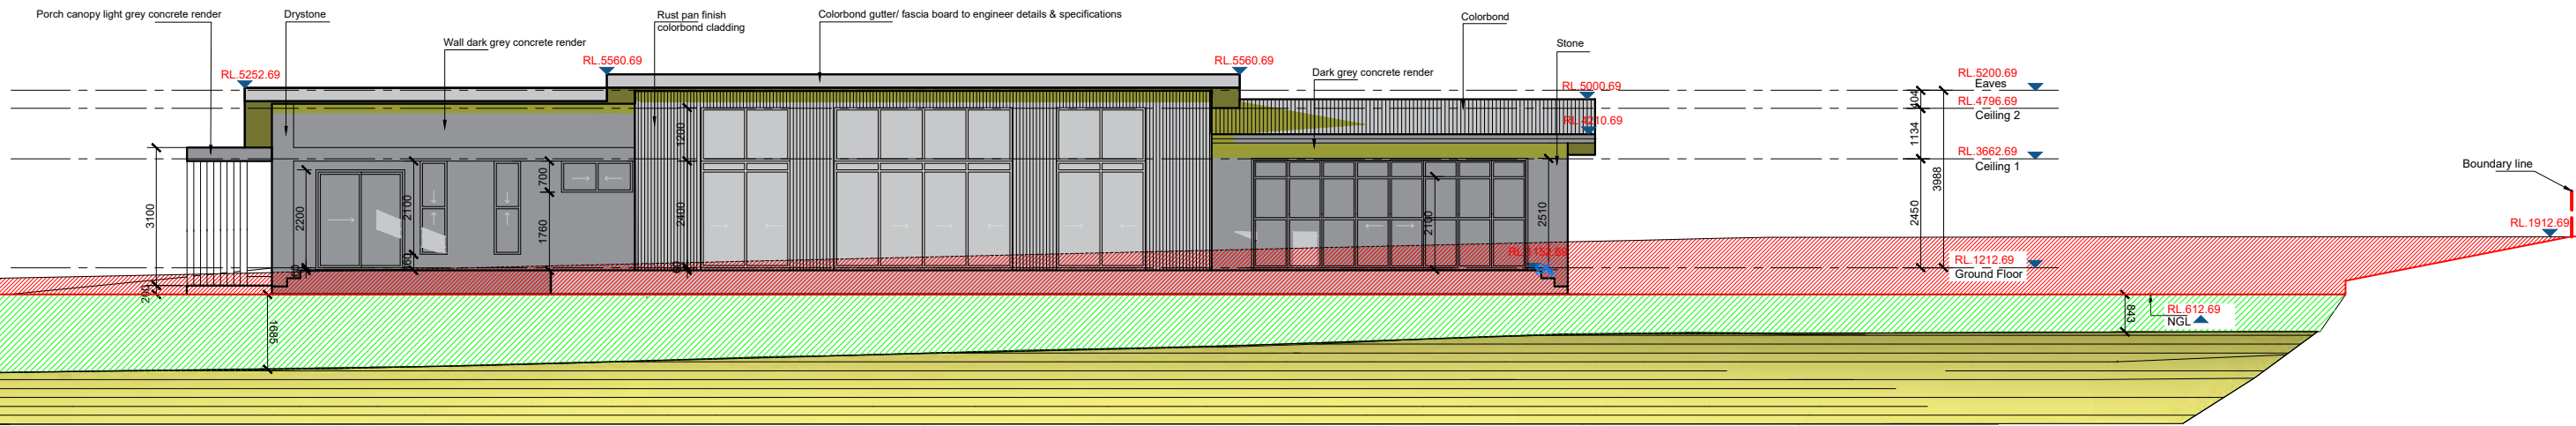

North East Elevation


1
1:150

10m max line height limit

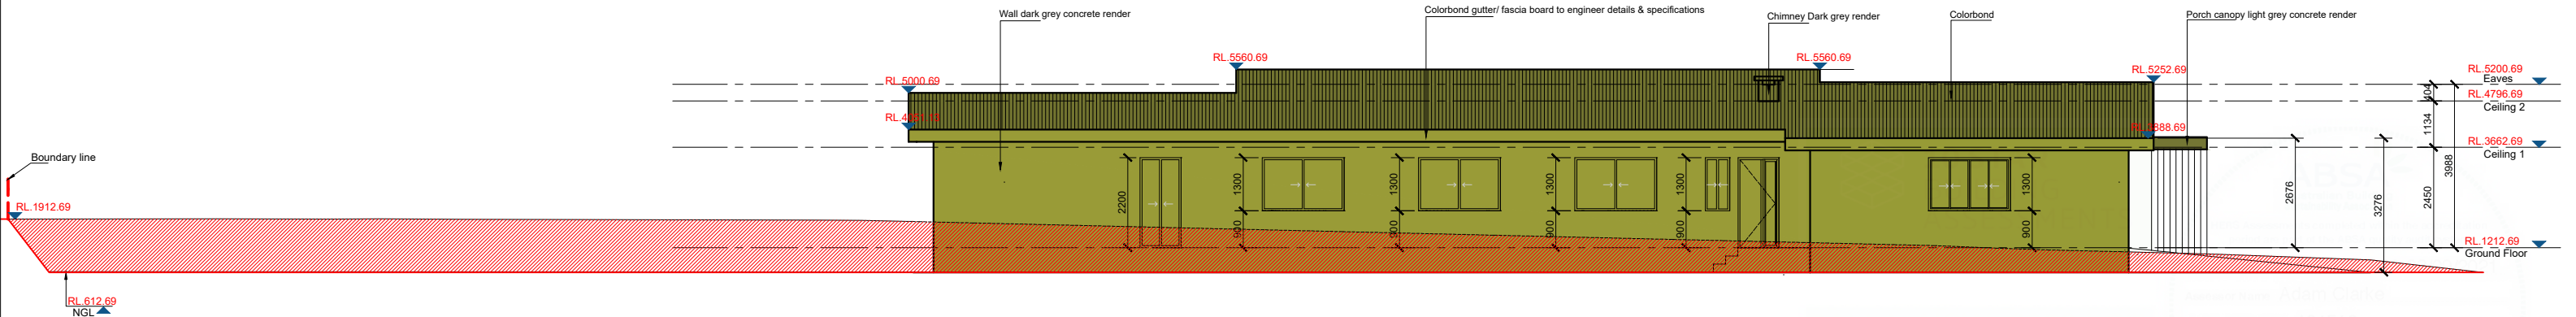

South West Elevation

2
1:150

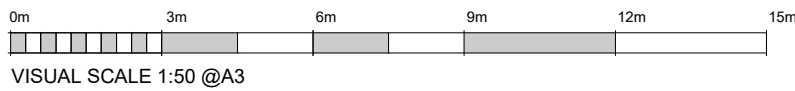

Legend:

- New works
- Approximate cut region shown hatched
- Approximate cut region shown hatched

COPYRIGHT **TEKTON BUILDING GROUP**
REPRODUCTION OF THE WHOLE OR PART OF THIS DOCUMENT CONSTITUTES AN INFRINGEMENT OF COPYRIGHT. THE INFORMATION, IDEAS AND CONCEPTS CONTAINED IN THIS DOCUMENT IS / ARE CONFIDENTIAL. THE RECIPIENT(S) OF THIS DOCUMENT IS / ARE PROHIBITED FROM DISCLOSING SUCH INFORMATION IDEAS AND CONCEPTS TO ANY PERSON WITHOUT PRIOR WRITTEN CONSENT OF THE COPYRIGHT HOLDER. CONTRACTOR TO CHECK AND VERIFY ALL LEVELS, DATUMS & DIMENSIONS ON SITE AND SHALL REPORT ANY DISCREPANCIES OR OMISSIONS TO THIS OFFICE PRIOR TO START OF WORK & DURING THE CONSTRUCTION PHASE. THIS DRAWING IS TO BE READ AND UNDERSTOOD IN CONJUNCTION WITH STRUCTURAL, MECHANICAL, ELECTRICAL AND OR ANY OTHER CONSULTANT/S DOCUMENTATION AS MAY BE APPLICABLE TO THE PROJECT PRIOR TO START OF WORK & ITS DURATION. MEASUREMENT SCALING OF THIS DRAWING SHALL ONLY BE PERMITTED IN ITS DIGITAL FORM.

IMPORTANT NOTE
THESE DRAWINGS HAVE BEEN ISSUED FOR DEVELOPMENT APPLICATION PURPOSES ONLY
THEY ARE NOT ISSUED FOR CONSTRUCTION OR CONSTRUCTION CERTIFICATE OR FOR THE PURPOSES OF PRICING BY ANY CONTRACTOR



ISSUE	DATE	AMENDMENT
A	15.07.21	ISSUED FOR CLIENT
B	06.08.21	ISSUED FOR CLIENT
C	06.08.21	ISSUED FOR CLIENT
D	17.08.21	ISSUED FOR CLIENT
E	20.08.21	ISSUED FOR CLIENT
F		

PROJECT
New Dwelling

ADDRESS
No.38 Barelyfields Road, Uralla

CLIENT
Darren and Kelly Walters

DRAWING
Front Elevation and Rear Elevation

PROJECT NO

DATE
02.09.21

SHEET NO
06


SCALE @ A3

ISSUE


DRAWN

Tekton Building Group

P: 1300 997 775
M: info@tektonbuilding.com.au
A: South Penrith, New South Wales
W: www.tektonbuildinggroup.com.au

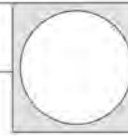


10m max line height limit

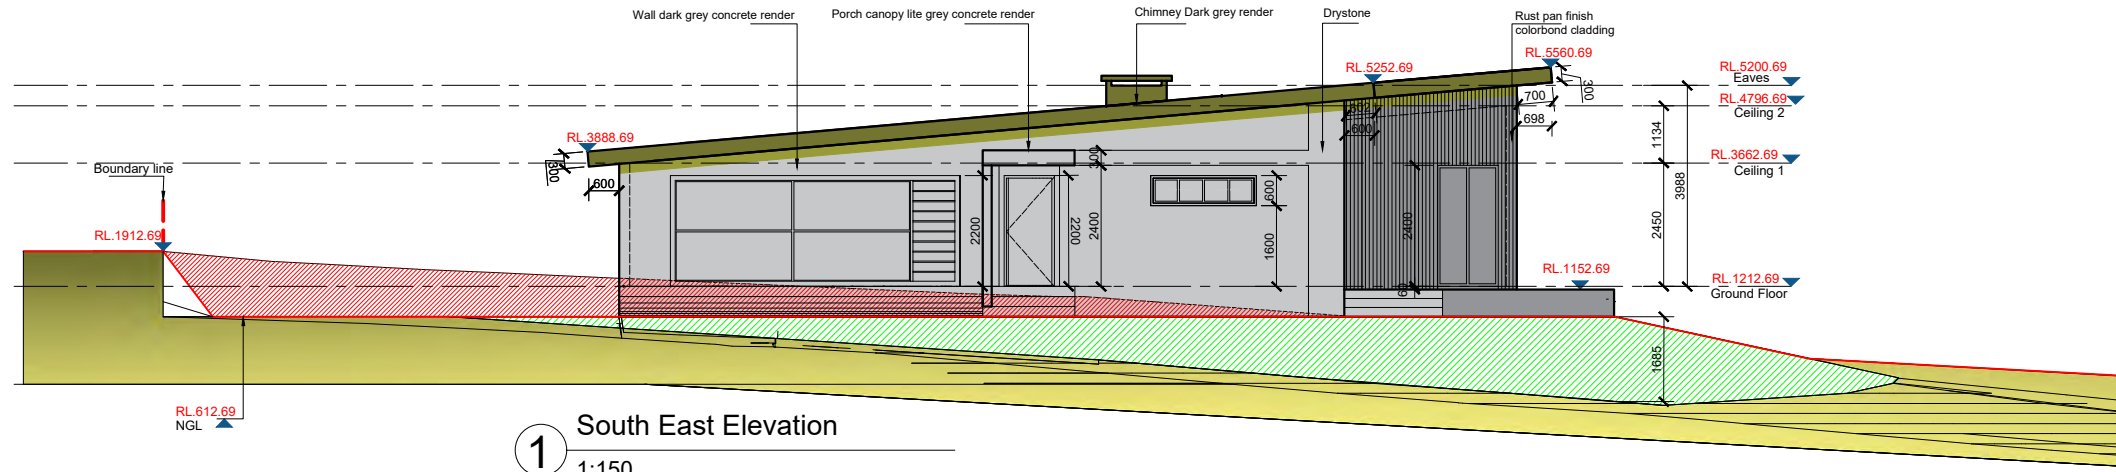


1 South East Elevation
1:150

10m max line height limit

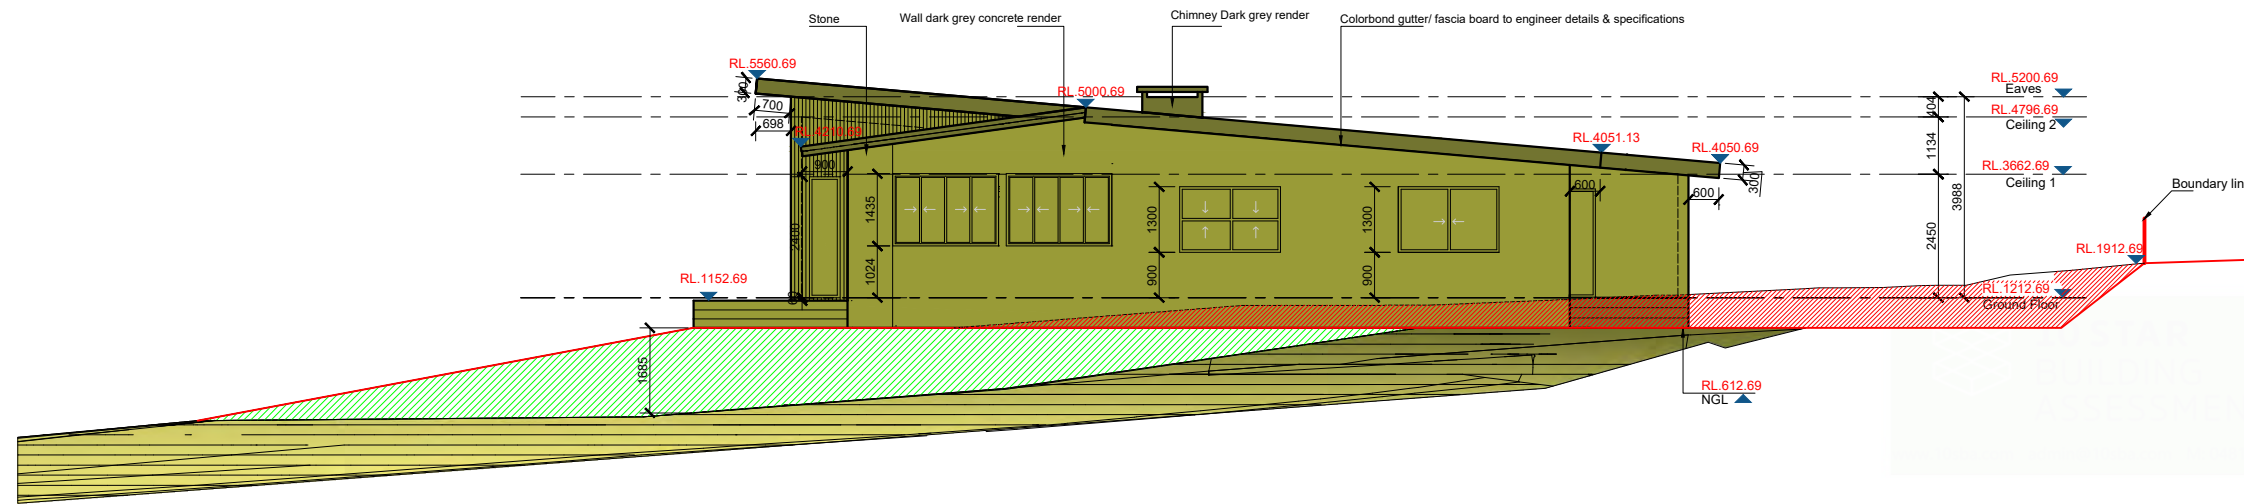

2 North West Elevation
1:150

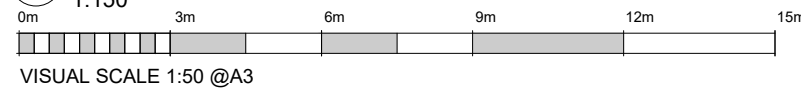

Legend:

- New works
- Approximate cut region shown hatched
- Approximate cut region shown hatched

COPYRIGHT TEKTON BUILDING GROUP
REPRODUCTION OF THE WHOLE OR PART OF THE DOCUMENT CONSTITUTES AND INFRINGES COPYRIGHT. THE INFORMATION, IDEAS AND CONCEPTS CONTAINED IN THIS DOCUMENT IS / ARE CONFIDENTIAL. THE RECIPIENT(S) OF THIS DOCUMENT IS / ARE PROHIBITED FROM DISCLOSING SUCH INFORMATION IDEAS AND CONCEPTS TO ANY PERSON WITHOUT PRIOR WRITTEN CONSENT OF THE COPYRIGHT HOLDER. CONTRACTOR TO CHECK AND VERIFY ALL LEVELS, DATUMS & DIMENSIONS ON SITE AND SHALL REPORT ANY DISCREPANCIES OR OMISSIONS TO THIS OFFICE PRIOR TO START OF WORK & DURING THE CONSTRUCTION PHASE. THIS DRAWING IS TO BE READ AND UNDERSTOOD IN CONJUNCTION WITH STRUCTURAL, MECHANICAL, ELECTRICAL AND OR ANY OTHER CONSULTANT/S DOCUMENTATION AS MAY BE APPLICABLE TO THE PROJECT PRIOR TO START OF WORK & ITS DURATION. MEASUREMENT SCALING OF THIS DRAWING SHALL ONLY BE PERMITTED IN ITS DIGITAL FORM.

IMPORTANT NOTE
THESE DRAWINGS HAVE BEEN ISSUED FOR DEVELOPMENT APPLICATION PURPOSES ONLY
THEY ARE NOT ISSUED FOR CONSTRUCTION OR CONSTRUCTION CERTIFICATE OR FOR THE PURPOSES OF PRICING BY ANY CONTRACTOR



ISSUE	DATE	AMENDMENT
A	15.07.21	ISSUED FOR CLIENT
B	06.08.21	ISSUED FOR CLIENT
C	12.08.21	ISSUED FOR CLIENT
D	17.08.21	ISSUED FOR CLIENT
E	20.08.21	ISSUED FOR CLIENT
F		

PROJECT
New Dwelling

ADDRESS
No.38 Barelyfields Road, Uralla

CLIENT
Darren and Kelly Walters

DRAWING
Left Side Elevation and Right Side Elevation

PROJECT NO	DATE	SHEET NO	SCALE @ A3	ISSUE	DRAWN
	02.09.21	07			

Tekton Building Group
P: 1300 997 775
M: info@tektonbuilding.com.au
A: South Penrith, New South Wales
W: www.tektonbuildinggroup.com.au

