




1 North Elevation
1 : 100

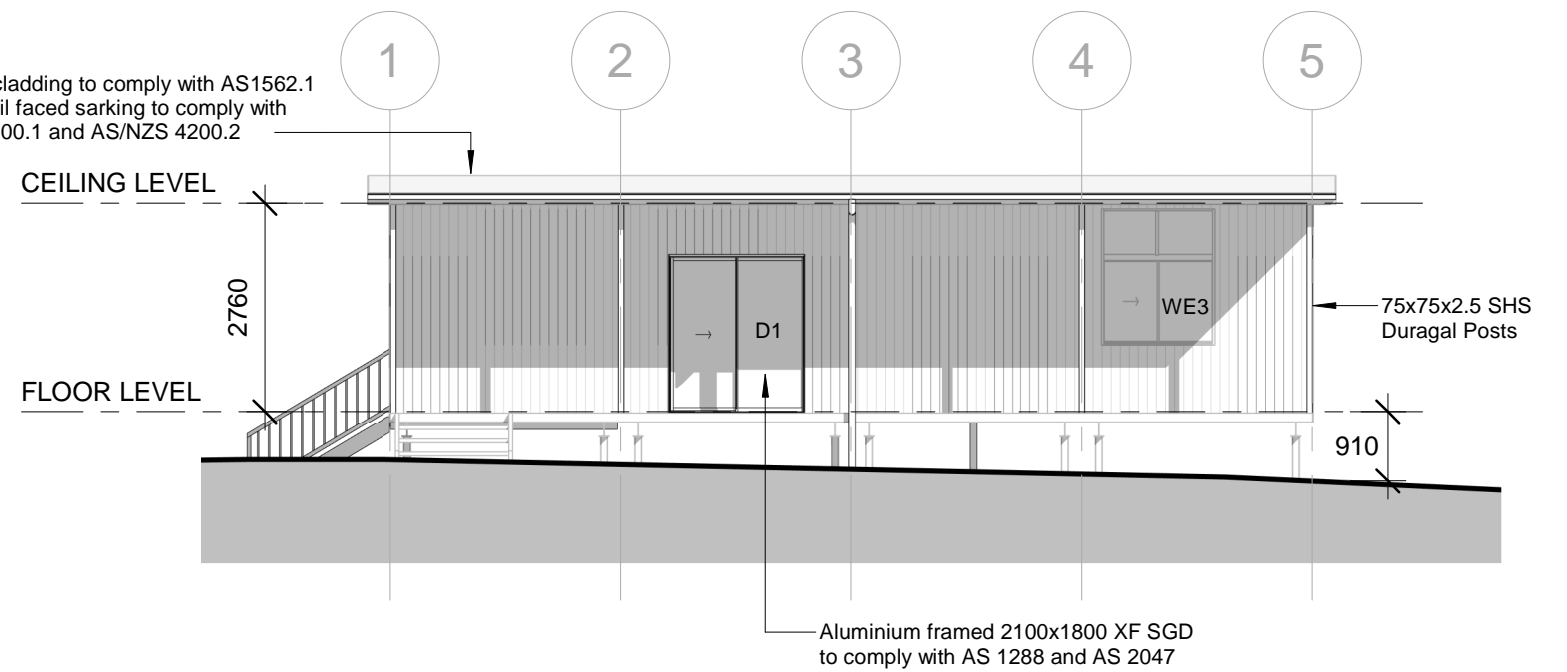

2 East Elevation
1 : 100

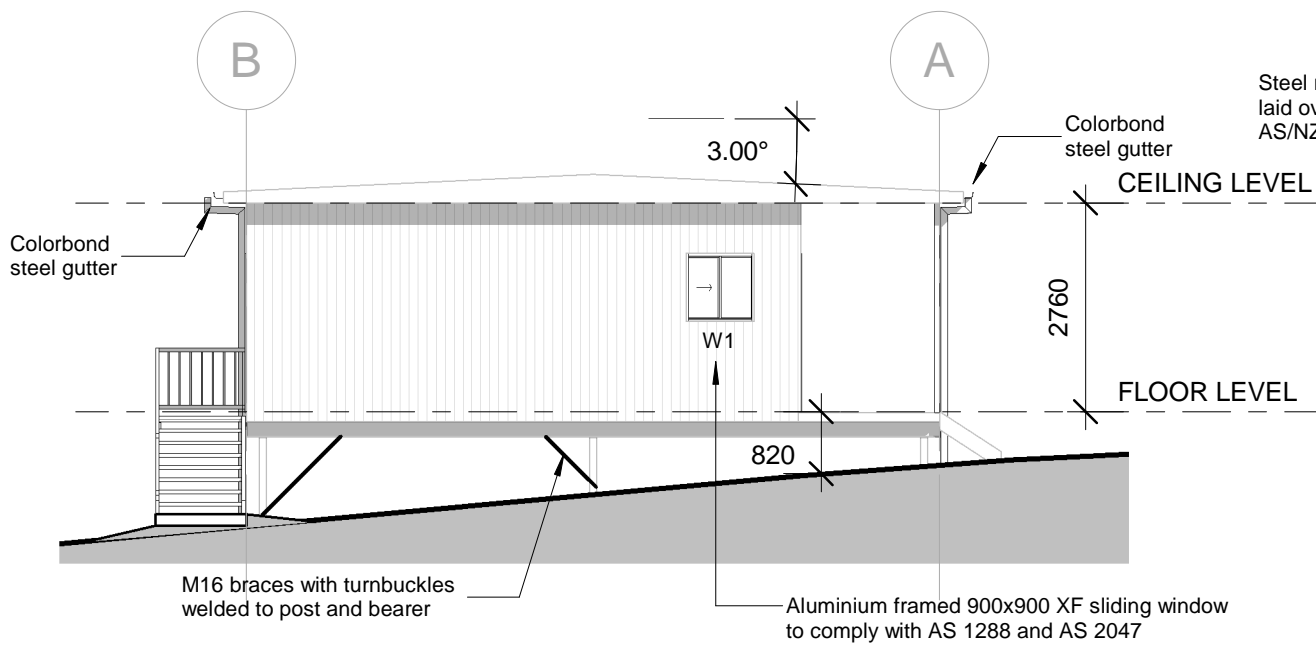

3 South Elevation
1 : 100

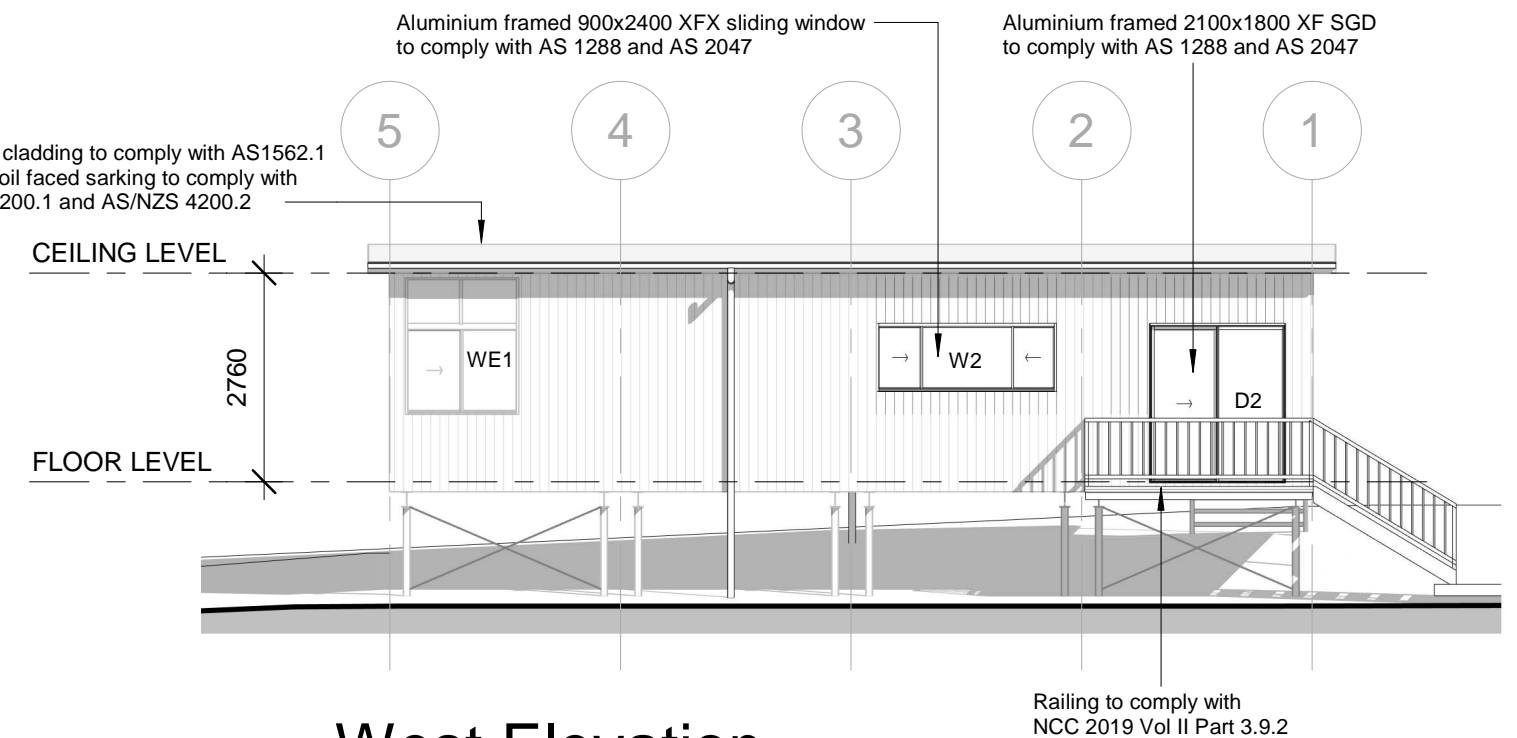

4 West Elevation
1 : 100

No.	AMENDMENT	AUTH	DATE
B	REVISED & ISSUED FOR APPROVAL	AEV	12-11-2021
A	ISSUED FOR APPROVAL	AEV	22-10-2021

LG ES LOCAL GOVERNMENT ENGINEERING SERVICES

Pty Ltd ABN 64 055 099 557
Web: www.legs.com.au

Port Macquarie 71 Lord St, Port Macquarie NSW 2444
Ph: 02-65843888 Email: john@legs.com.au

Inverell 17 Byron Street, Inverell NSW 2360
Ph: 02-67225110 Email: andrew@legs.com.au

CLIENT: DALE WOOSTER

PROJECT: Proposed New Dwelling
9 Oliver Street, Bundarra NSW

SCALE	AS SHOWN	A3 ORIGINAL
DESIGNED:	A. VICKERY	SHEET No:
DRAWN:	K. RYAN	A102
APPROVED:	A. VICKERY	FILE No.:
FIRST ISSUED:	22-10-2021	IV3569