



# 1 East Elevation

1 : 100

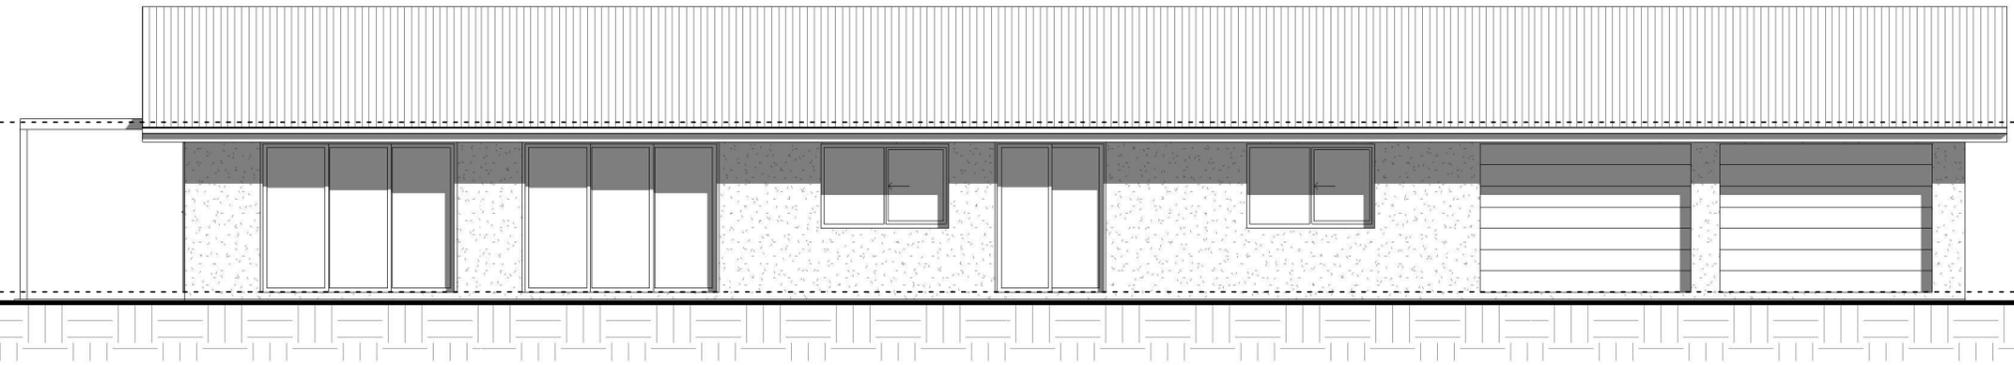

# 2 West Elevation

1 : 100

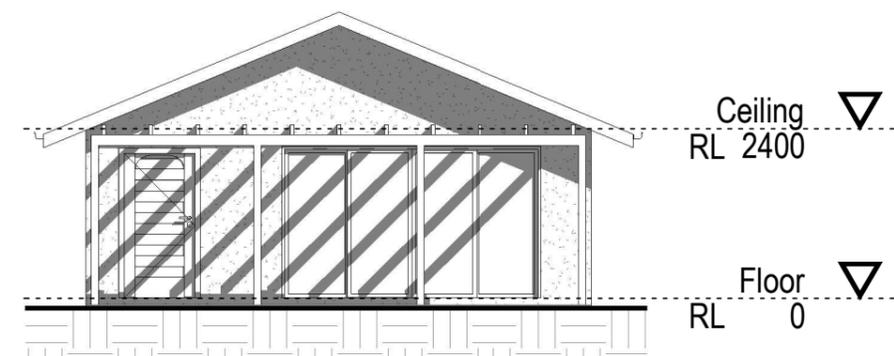


# 3 North Elevation

1 : 100



# 4 South Elevation

1 : 100

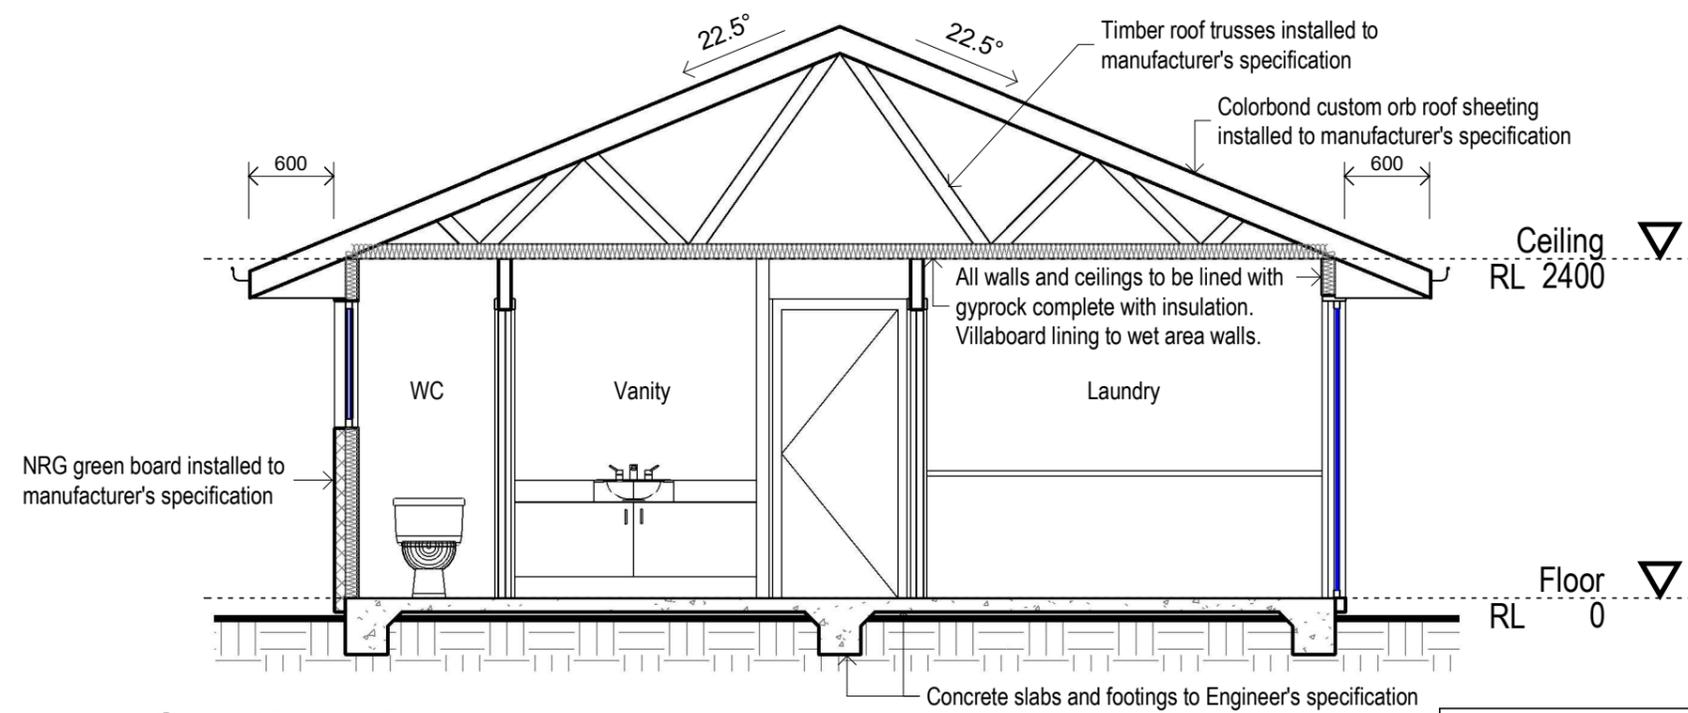

# 5 Section 1

1 : 50

THE BUILDER IS TO LOCATE ALL EXISTING SERVICES AND VERIFY LEVELS AND DIMENSIONS ON SITE BEFORE COMMENCING ANY EXCAVATION OR BUILDING WORKS.

THE BUILDING WORKS WILL COMPLY WITH THE RELEVANT SECTIONS OF THE BUILDING CODE OF AUSTRALIA AND BE CONSTRUCTED IN ACCORDANCE WITH THE WORKING DRAWINGS, THE ENGINEER'S DRAWINGS AND SPECIFICATIONS.

THIS DOCUMENT IS SUBJECT TO COPYRIGHT AND REMAINS THE PROPERTY OF MARSHALL DRAFTING SERVICES - ABN 54 472 685 941



## Marshall Drafting Services

20 Kuranda Avenue  
 PO Box 4219  
 Armidale, NSW 2350  
 M: 0438 770 279  
 T: (02) 6771 1603  
 E: marshalldrafting@gmail.com



M. Doran  
**Proposed residence at**  
 20A East Street  
 Uralla NSW 2358

## Elevations & Section

Project Number	20051	WD-03	C
Date	01/07/2020		
Drawn by	C. Marshall	Scale As indicated	
Checked by	C. Marshall		