


**1** North Elevation  
1 : 100



**2** South Elevation  
1 : 100

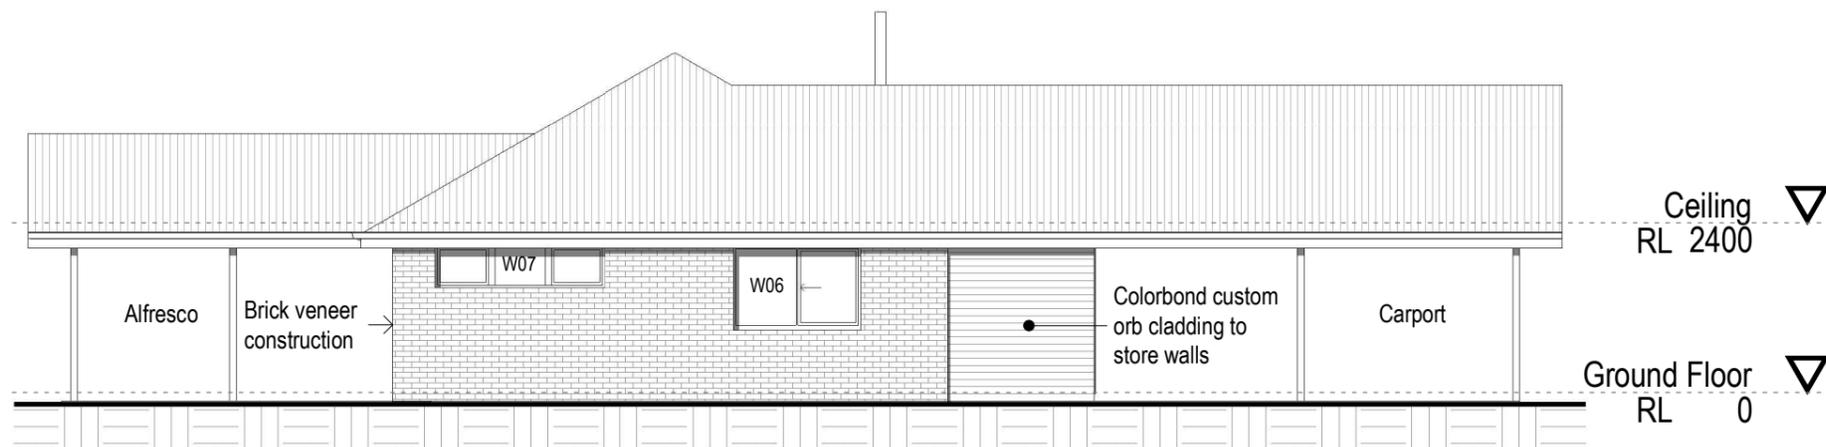

No.	Description	Date
A	Preliminary Issue	27.10.21
B	Client Issue	26.11.21
C	Client Issue	27.11.21
D	Client Issue	30.11.21
E	Client Issue	01.12.21
F	Client Issue	09.12.21
G	Client Issue	13.03.22


THE BUILDER IS TO LOCATE ALL EXISTING SERVICES AND VERIFY LEVELS AND DIMENSIONS ON SITE BEFORE COMMENCING ANY EXCAVATION OR BUILDING WORKS.

THE BUILDING WORKS WILL COMPLY WITH THE RELEVANT SECTIONS OF THE NATIONAL CONSTRUCTION CODE AND BE CONSTRUCTED IN ACCORDANCE WITH THE WORKING DRAWINGS, THE ENGINEER'S DRAWINGS AND SPECIFICATIONS.

THIS DOCUMENT IS SUBJECT TO COPYRIGHT AND REMAINS THE PROPERTY OF MARSHALL DRAFTING SERVICES  
ABN 15 678 662 718

N. Kathrada & J. Ford  
**Proposed Residence**  
49 Tobruk Road  
Invergowrie NSW 2350

North & South Elevations - Residence			
Project Number	21124	WD-03	G
Date	26/10/2021		
Drawn by	C. Marshall	Scale	1 : 100
Checked by	C. Marshall		

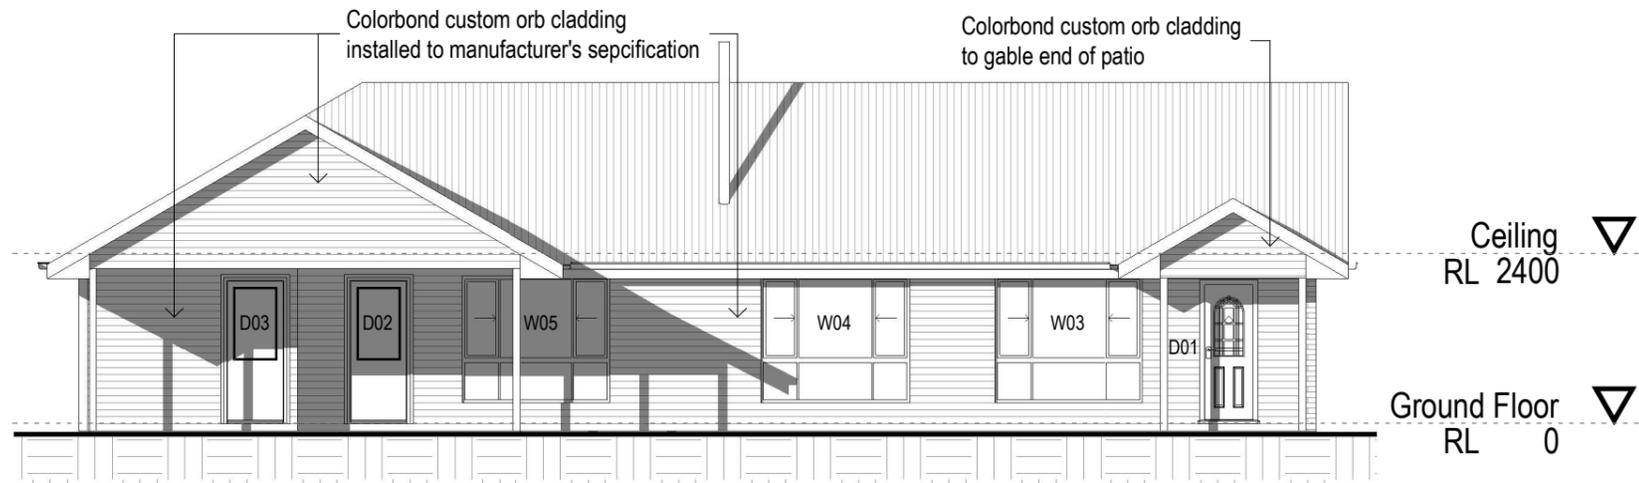

**1 East Elevation**  
1 : 100



**2 West Elevation**  
1 : 100

No.	Description	Date
A	Preliminary Issue	27.10.21
B	Client Issue	26.11.21
C	Client Issue	27.11.21
D	Client Issue	30.11.21
E	Client Issue	01.12.21
F	Client Issue	09.12.21
G	Client Issue	13.03.22

THE BUILDER IS TO LOCATE ALL EXISTING SERVICES AND VERIFY LEVELS AND DIMENSIONS ON SITE BEFORE COMMENCING ANY EXCAVATION OR BUILDING WORKS.


THE BUILDING WORKS WILL COMPLY WITH THE RELEVANT SECTIONS OF THE NATIONAL CONSTRUCTION CODE AND BE CONSTRUCTED IN ACCORDANCE WITH THE WORKING DRAWINGS, THE ENGINEER'S DRAWINGS AND SPECIFICATIONS.

THIS DOCUMENT IS SUBJECT TO COPYRIGHT AND REMAINS THE PROPERTY OF MARSHALL DRAFTING SERVICES  
ABN 15 678 662 718


N. Kathrada & J. Ford  
**Proposed Residence**  
49 Tobruk Road  
Invergowrie NSW 2350

**East & West Elevations - Residence**


Project Number	21124	<b>WD-04</b>	<b>G</b>
Date	26/10/2021		
Drawn by	C. Marshall	Scale	1 : 100
Checked by	C. Marshall		

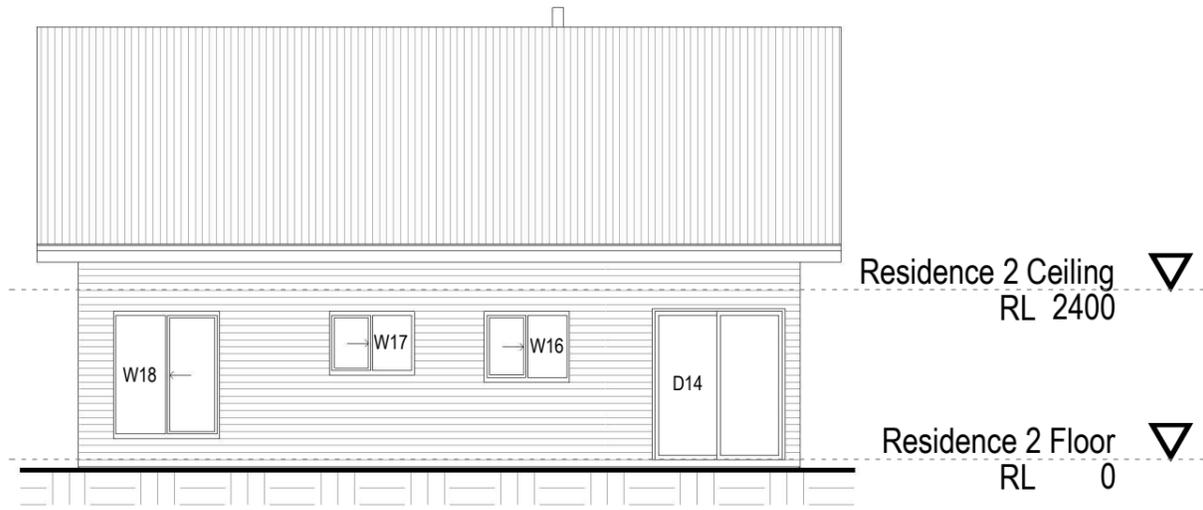

**1** East Elevation  
1 : 100

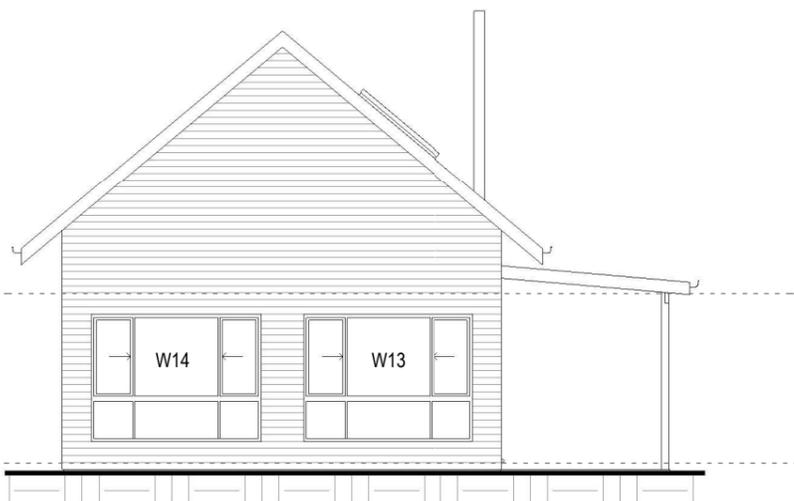


**2** North Elevation  
1 : 100

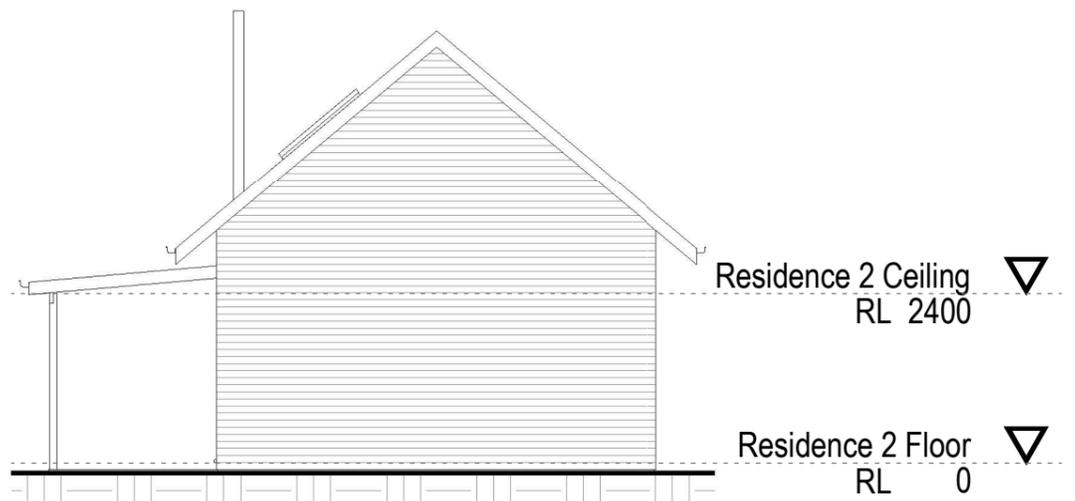

**3** South Elevation  
1 : 100



**4** West Elevation  
1 : 100

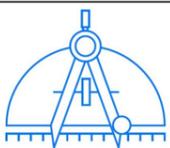

**MARSHALL**  
DRAFTING SERVICES  
20 Kuranda Avenue  
Armidale NSW 2350  
M: 0438 770 279  
E: marshalldrafting@gmail.com

No.	Description	Date
A	Preliminary Issue	27.10.21
B	Client Issue	26.11.21
C	Client Issue	27.11.21
D	Client Issue	30.11.21
E	Client Issue	01.12.21
F	Client Issue	09.12.21
H	Client Issue	14.04.22

N. Kathrada & J. Ford  
**Proposed Residence**  
49 Tobruk Road  
Invergowrie NSW 2350

**Elevations - Residence 2**

Project Number	21124	<b>WD-13</b>	<b>H</b>
Date	26/10/2021		
Drawn by	C. Marshall	Scale	1 : 100
Checked by	C. Marshall		