



Barleyfields Road

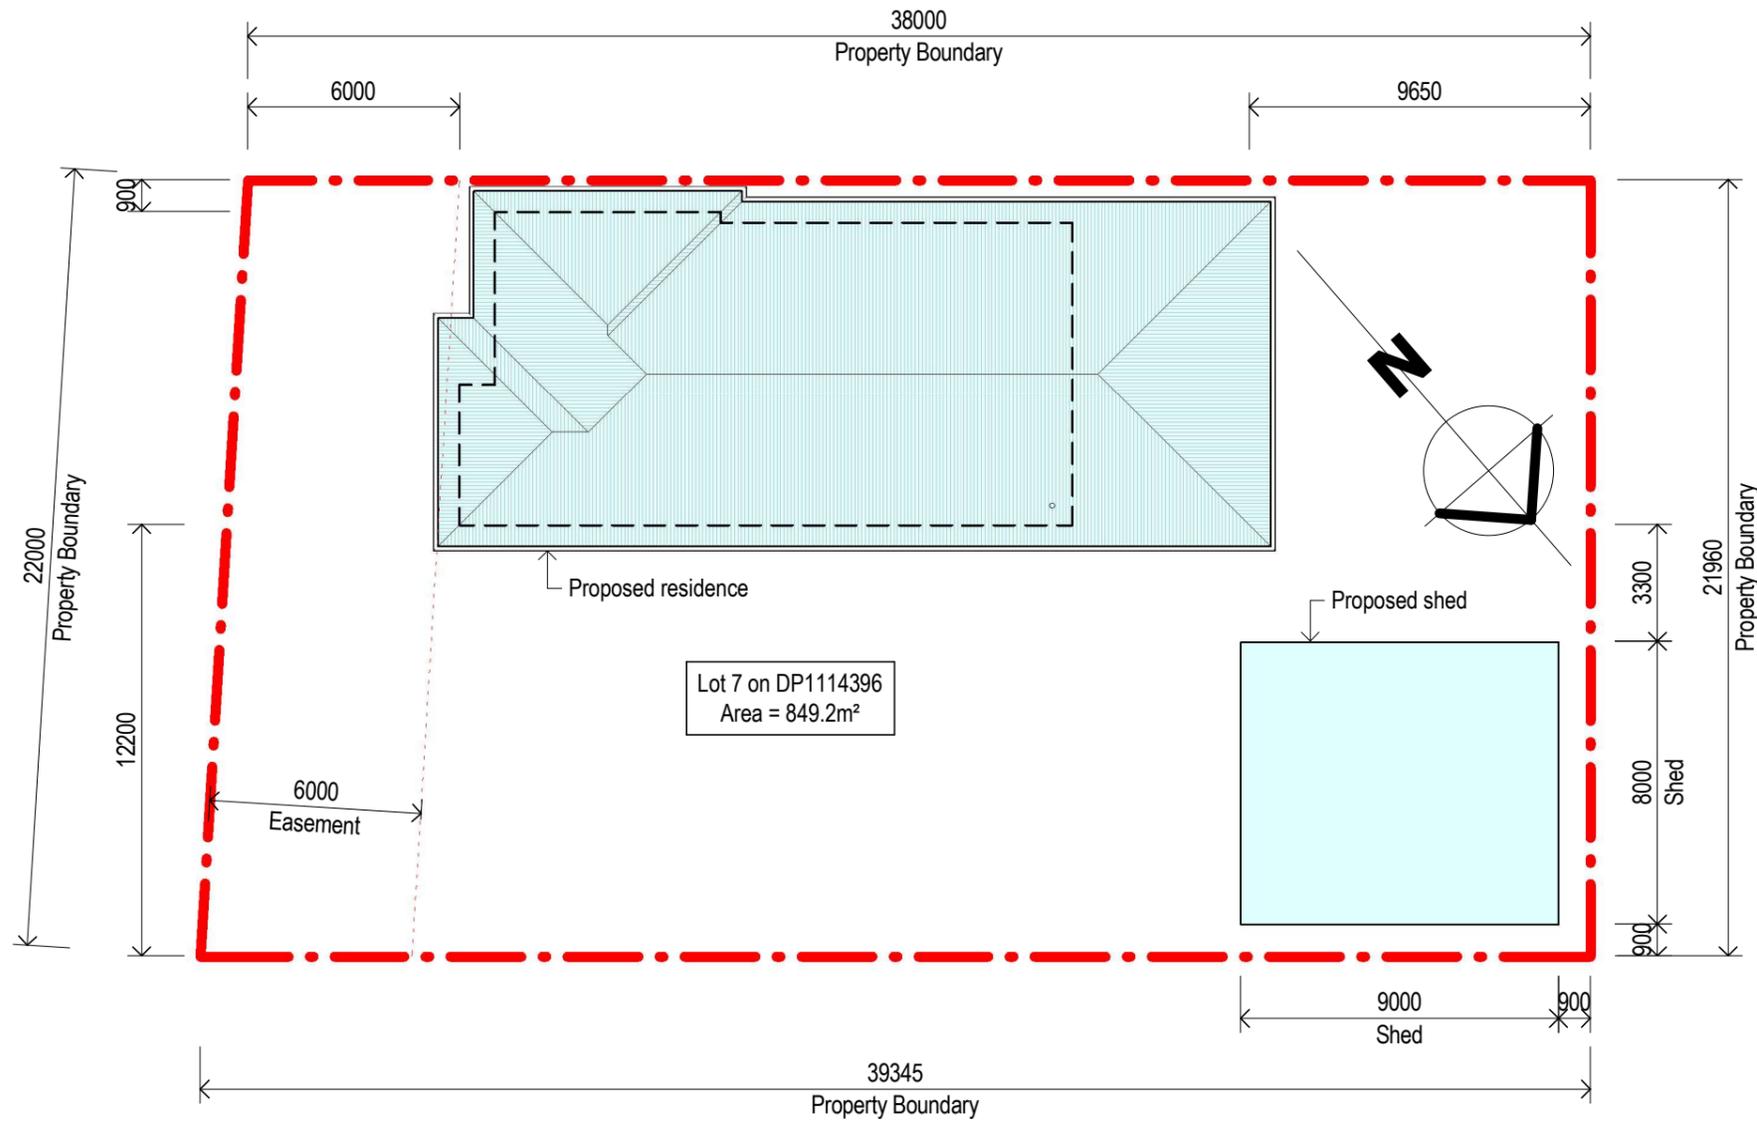

NOTES:

- All dimensions are in millimetres unless noted otherwise.
All levels and site conditions are to be confirmed on site prior to the ordering of materials or commencement of construction.
- All work is to be carried out in accordance with the National Construction Code (NCC), the relevant Australian design standards and **BASIX Certificate No.: 1295444S**.
All timber framework to AS1684.
All concrete slabs and footings to AS2870 and Engineer's specification.

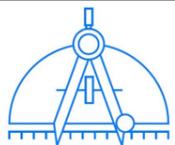

MARSHALL
DRAFTING SERVICES

20 Kuranda Avenue
Armidale NSW 2350
M: 0438 770 279

E: marshalldrafting@gmail.com

No.	Description	Date
A	Preliminary Issue	26.03.22
B	Client Issue	01.04.22

THE BUILDER IS TO LOCATE ALL EXISTING SERVICES AND VERIFY LEVELS AND DIMENSIONS ON SITE BEFORE COMMENCING ANY EXCAVATION OR BUILDING WORKS.

THE BUILDING WORKS WILL COMPLY WITH THE RELEVANT SECTIONS OF THE NATIONAL CONSTRUCTION CODE AND BE CONSTRUCTED IN ACCORDANCE WITH THE WORKING DRAWINGS, THE ENGINEER'S DRAWINGS AND SPECIFICATIONS.

THIS DOCUMENT IS SUBJECT TO COPYRIGHT AND REMAINS THE PROPERTY OF MARSHALL DRAFTING SERVICES
ABN 15 678 662 718

A & E. Swilks

Proposed Residence & Shed

119 Barleyfields Road
Uralla NSW 2358

Site Plan & Notes

Project Number	22055	WD-01	B
Date	25/03/2022		
Drawn by	C. Marshall	Scale	1 : 200
Checked by	C. Marshall		