



TOTAL SITE AREA: 1,360.00 m²

SITE / ROOF PLAN

SCALE 1:200

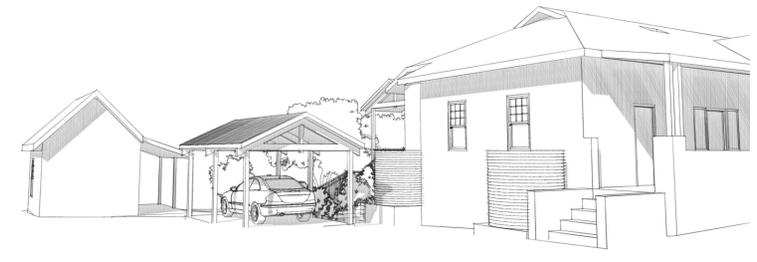

SOUTHERN PERSPECTIVE
(VIEW FROM BRIDGE STREET)
NOT TO SCALE

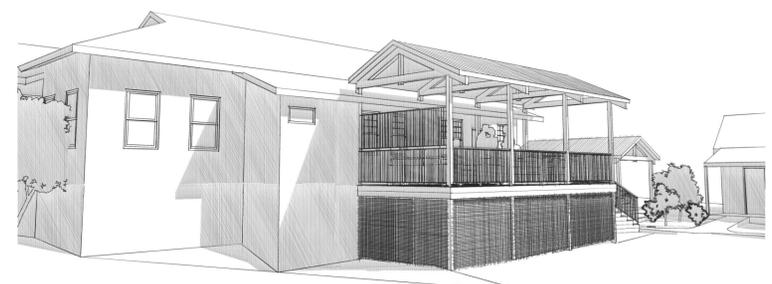

NORTHERN PERSPECTIVE
NOT TO SCALE



WESTERN PERSPECTIVE
NOT TO SCALE


25/5/22 5:04 pm I:\Volumes\GoogleDrive\Shared drives\FinalShare (S)\Company\Projects - Architectural\Residential\2141 13 BRIDGE STREET RES. URALLA\03_H2141 DA_H2141 DA01.dwg

PRELIMINARY COPY ONLY
NOT TO BE USED FOR CONSTRUCTION PURPOSES

REV	DATE	AMENDMENT	REV	DATE	AMENDMENT
1	26/05/2022	ISSUED FOR DA			

NOTES

- Do not scale from this drawing - use figured dimensions only.
- All dimensions and levels are to be verified on site and the Architect notified of any discrepancies prior to the commencement of construction.
- Drawings are to be read in conjunction with all other contract documents.
- Electronic data is issued as a professional courtesy only and is for the communication at the date of transmission only. It is the responsibility of the recipient to ascertain the accuracy and status of the information contained and to use the information appropriately.
- Copyright. No part of this document may be reproduced without written permission from Studio Two Architecture.

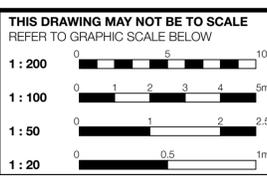

PROJECT

Alterations & Additions To Existing Residence
For Ms. Mary Denese & Ms. Carla Holmes
13 Bridge Street, Uralla NSW 2358



LAYOUT		
SITE/ROOF PLAN AND PERSPECTIVES		
DESIGN NICHOLAS BROWN	SHEET SIZE & SCALE 1:200, 1:100 @ A1	DRAWING NUMBER H2141, DA101
DOCUMENTATION J. CLARKE, A. URQUHART	PLOT DATE 25/5/22	REVISION 1

