



Drawing No:	Description	Issue	Date
A-101	Location Plan	DA	08/08/2022
A-102	Site Plan	DA	08/08/2022
A-103	Floor Plan & Elevations	DA	08/08/2022
A-104	Sections & Details	DA	08/08/2022
A-105	Details	DA	08/08/2022
A-106	Door & Window Schedules	DA	08/08/2022

Sheet Index

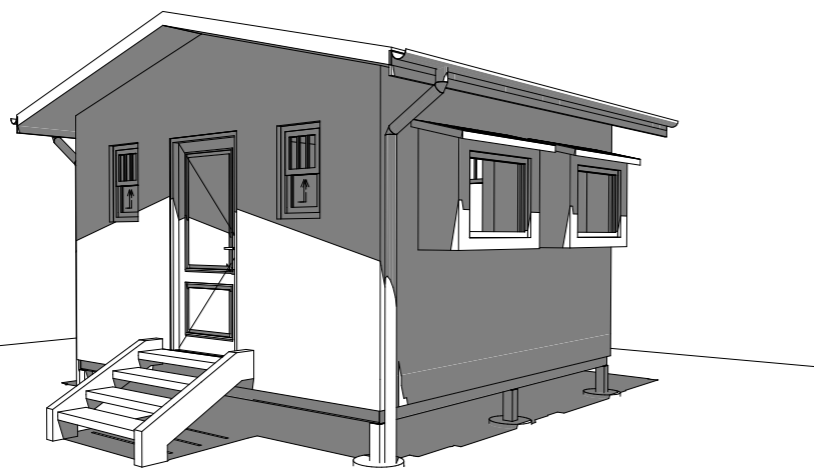

NW View

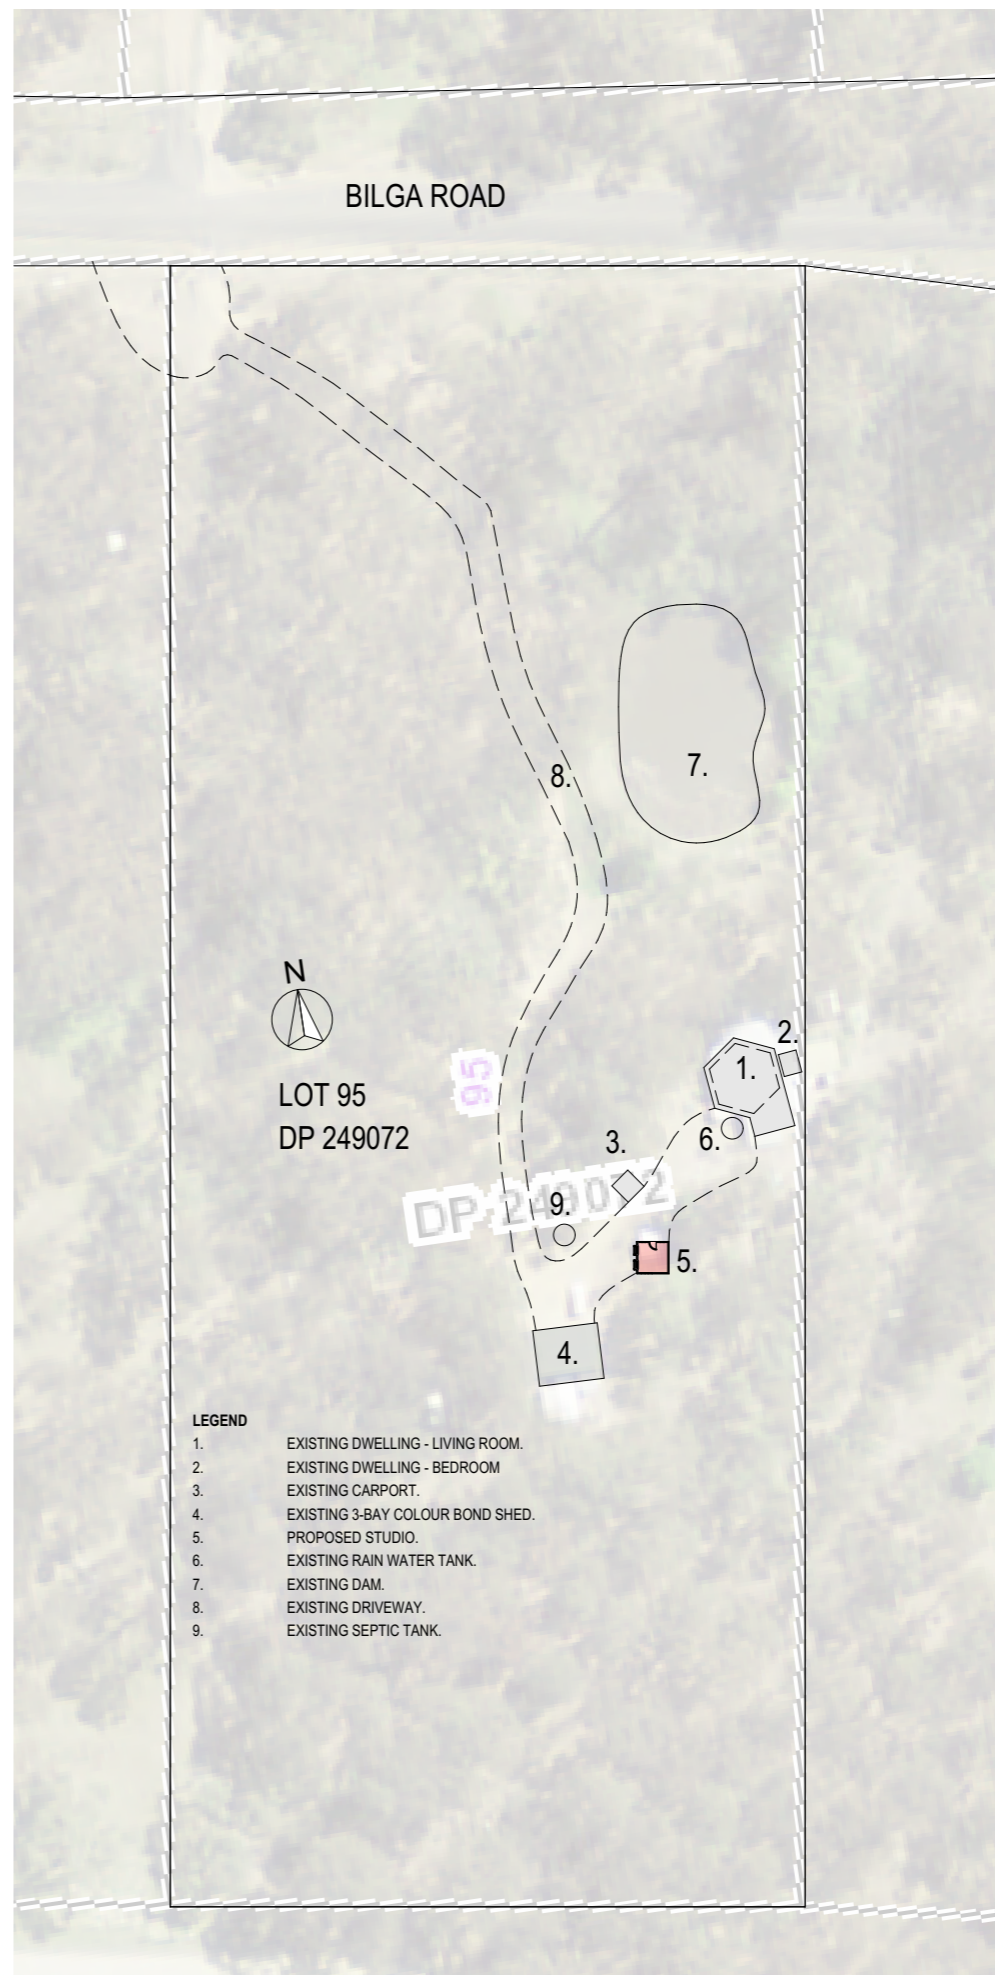

LEGEND

- 1. EXISTING DWELLING - LIVING ROOM.
- 2. EXISTING DWELLING - BEDROOM
- 3. EXISTING CARPORT.
- 4. EXISTING 3-BAY COLOUR BOND SHED.
- 5. PROPOSED STUDIO.
- 6. EXISTING RAIN WATER TANK.
- 7. EXISTING DAM.
- 8. EXISTING DRIVEWAY.
- 9. EXISTING SEPTIC TANK.

1

Location Plan
1:1000

The builder shall check and verify all dimensions and verify all errors and omissions to the Architect. Do not scale the drawings. Drawings shall not be used for construction purposes until issued by the Architect for construction.



233 Mann Street
ARMIDALE NSW 2350
M: 0427 753 945
E: joakim@natmatdesign.com.au
ABN 18 754 092 400

Client
Mr. Takayki Ito
Project Name
Proposed Studio
71 Bilga Road Invergowrie
NSW 2350

Drawing Title:
Plans - Location Plan
Location Plan, Sheet Index, NW View

Scale: as noted Date: 08/08/2022

Status: DA Rev:

Project No:
4581 Drawing No.:
A-101

Plot Date: 8/08/2022

