

GENERAL SITE PLAN NOTES

EARTHWORKS TO BE IN ACCORDANCE WITH LOCAL COUNCIL REGULATIONS AND NATIONAL CONSTRUCTION CODE, VOL 2, SECTION 3.1.1 EARTHWORKS.


STORMWATER DRAINAGE DESIGN & DISCHARGE TO AS 3500, SECTION 3.1.2
STORMWATER DRAINAGE, NCC VOL2 AND LOCAL COUNCIL REQUIREMENTS.

DRIVEWAY CROSSOVER DESIGN, CONSTRUCTION AND FINISH TO LOCAL COUNCIL REQUIREMENTS.

SERVICES LEGEND

- E— UNDERGROUND ELECTRIC
- OH— OVERHEAD ELECTRICAL
- RWD— RAINWATER DRAINAGE
- RM— RISING MAIN
- S— SEWER
- SW— STORMWATER
- T— TELSTRA
- W— WATER

PAD RL: 1008.20

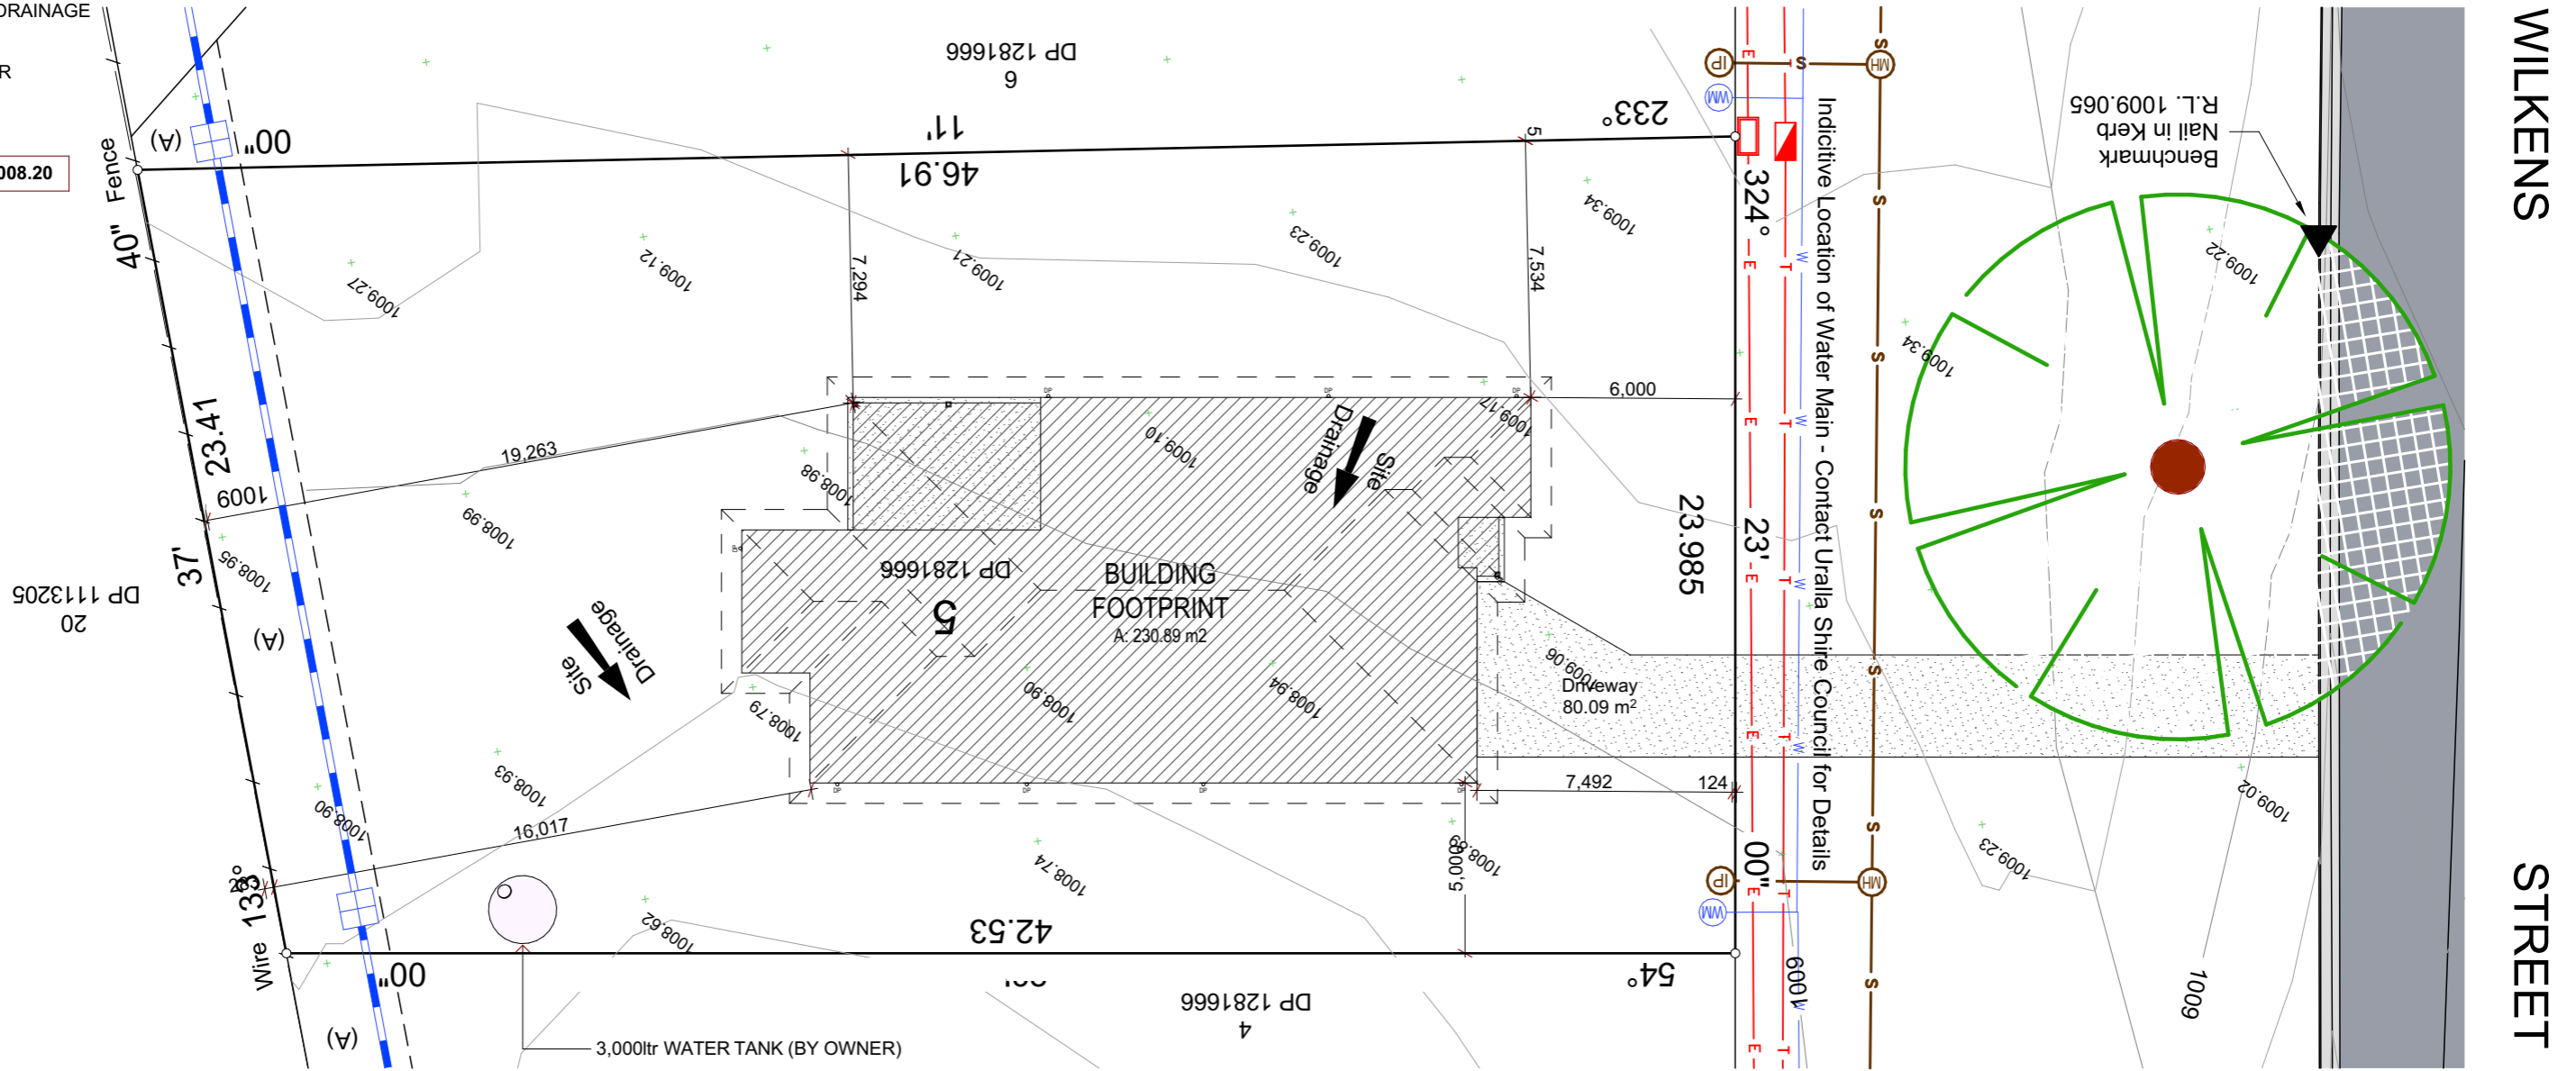

Scale 1:200



REVISION SCHEDULE			
REV:	DESCRIPTION:	INI:	DATE:
1	Contract Plans	SJ	24.05.22
2	Bathroom Changes	SJ	13.06.22
3	Plan Updates	SJ	21.06.22
4	Contours Added	DC	21.10.22
5	Basix Updates	DC	03.11.22

PROJECT INFORMATION	
PROPOSED RESIDENCE	
for ANDREW STYLES & KATIE STYLES	
LOT 5, 8 WILKENS STREET, URALLA, NSW, 2358	

PLAN DESCRIPTION	
LOT NUMBER:	5
PLAN NO:	DP1281666
SITE AREA:	1051.07m ²
DESIGN BASE:	Saltwater 200
LOCAL AUTHORITY:	Uralla

SHEET INFORMATION			
SITE PLAN			
CONTRACT			
JOB NUMBER:	UR2201	DATE:	3/11/2022
SHEET NUMBER:	2 of 13	REVISION:	5

NOTE: These plans are copyright in whole & in part to INSPIREMENOW Pty. Ltd. & may not be used or reproduced without written permission