




South South Elevation 1:100

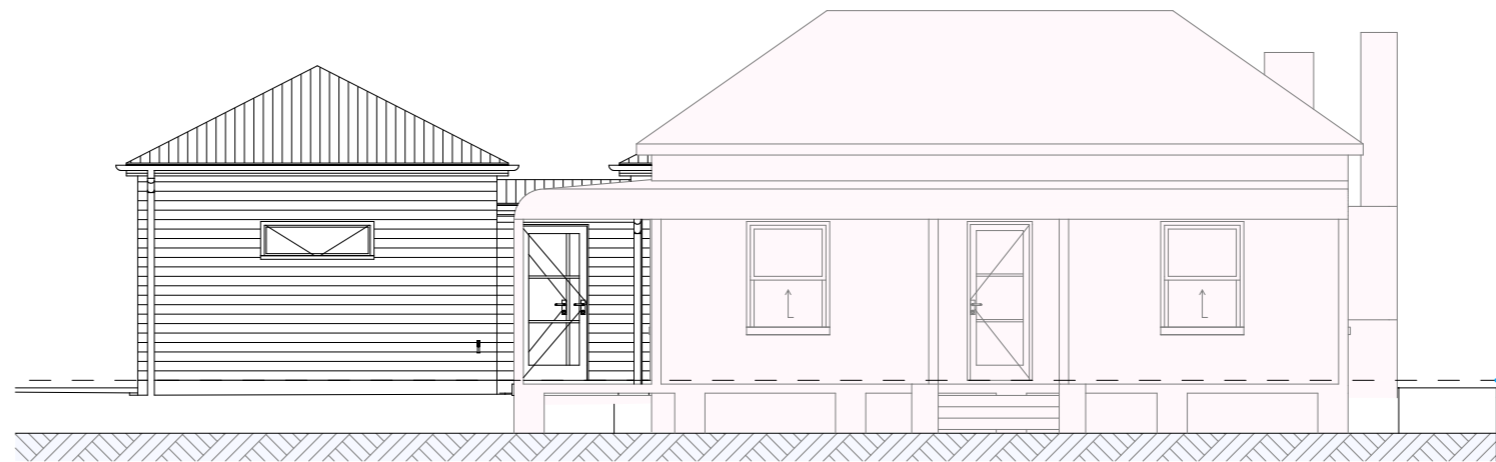

East East Elevation 1:100

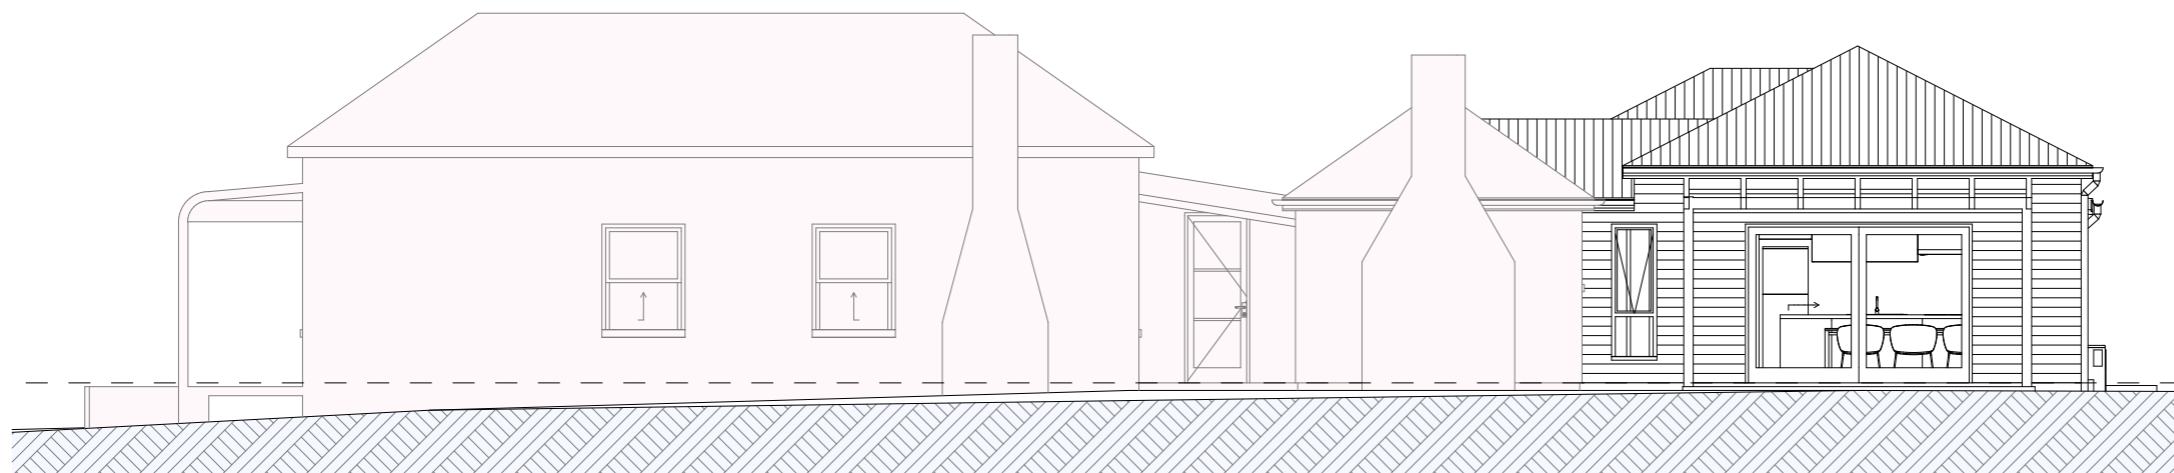

North North Elevation 1:100

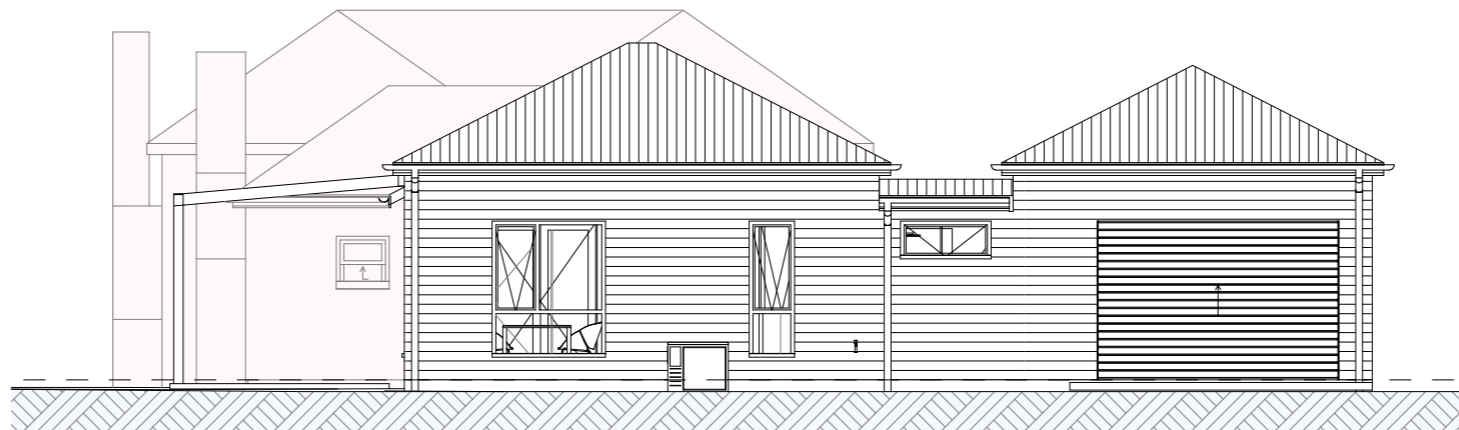

West West Elevation 1:100

200
150
100
50
20
10
length in millimeters at full size

10 20 30 40 50 100 150 200 length in millimeters at full size

The builder shall check and verify all dimensions and verify all errors and omissions to the Architect. Do not scale the drawings. Drawings shall not be used for construction purposes until issued by the Architect for construction.



M: 0427 753 945
E: joakim@natmatdesign.com.au
233 Mann Street
ARMIDALE NSW 2350
ABN 18 754 092 400

Client
Mrs J. & Mr L. Fulloon
Project Name
Renovation
20 Faulkner Street Uralla
NSW 2358

Drawing Title:
Elevations - Elevations
West Elevation, North Elevation, South Elevation,
East Elevation

Scale: as noted
Status: DA

Date: 18/11/2022
Rev:

Project No:
4570

Drawing No.:
A-201

Plot Date: 18/11/2022