




1 North Elevation
1 : 100

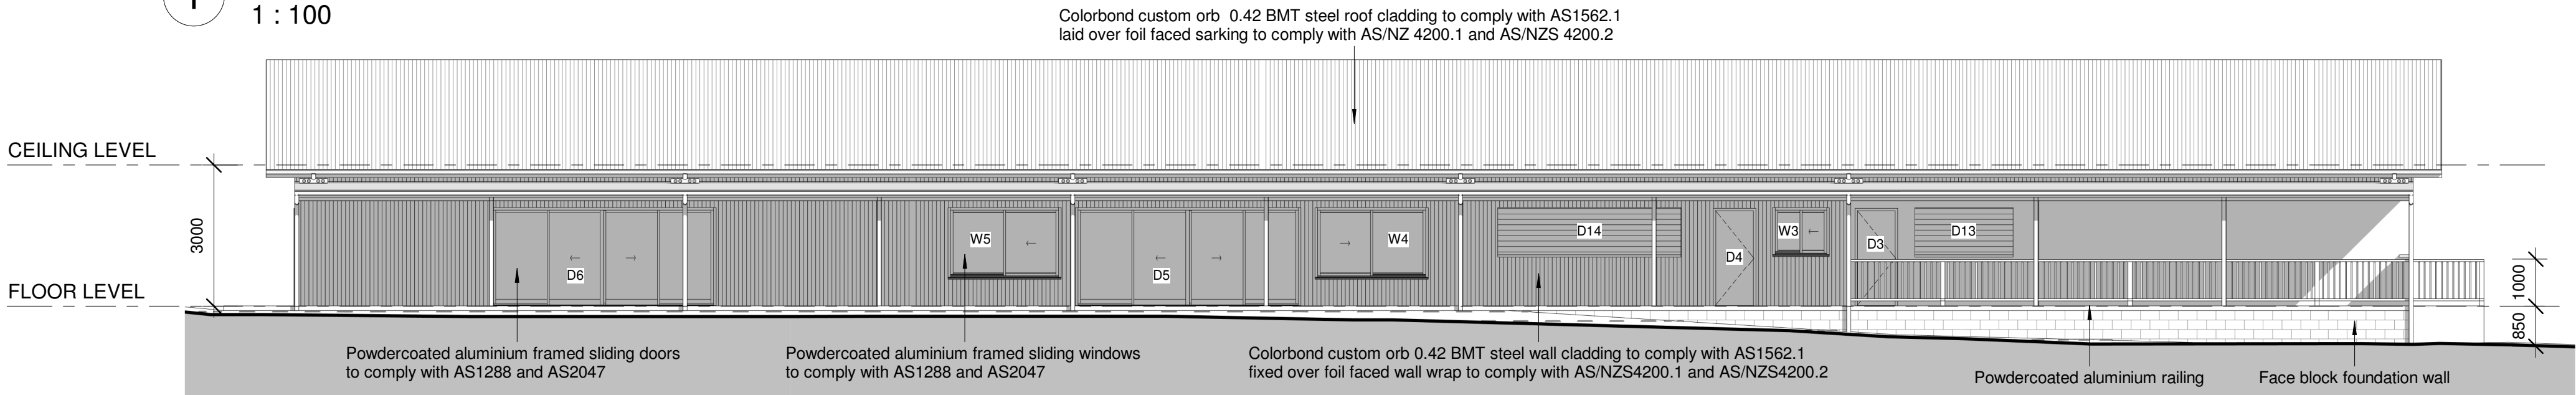


2 South Elevation
1 : 100

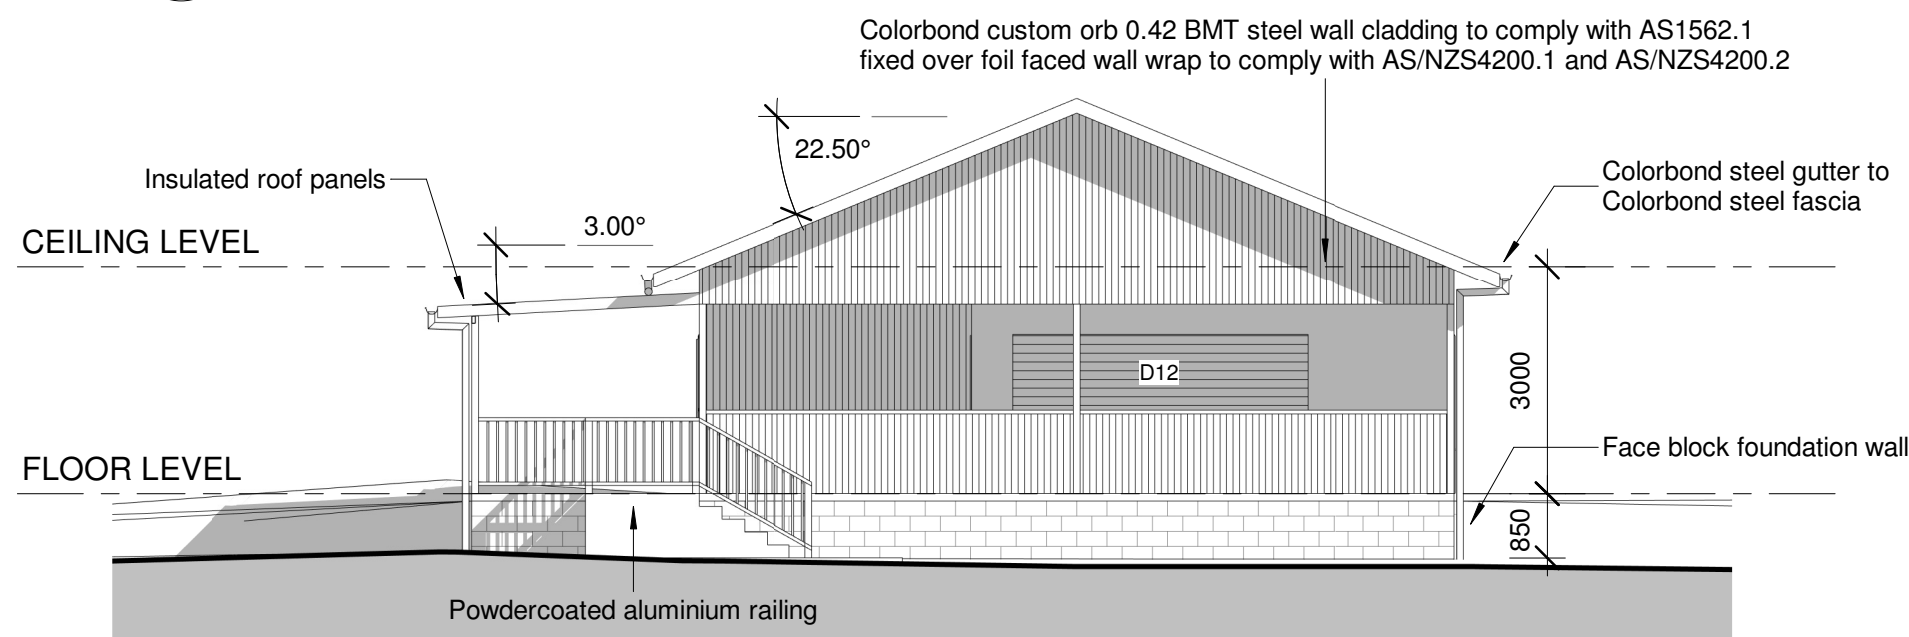

3 East Elevation
1 : 100

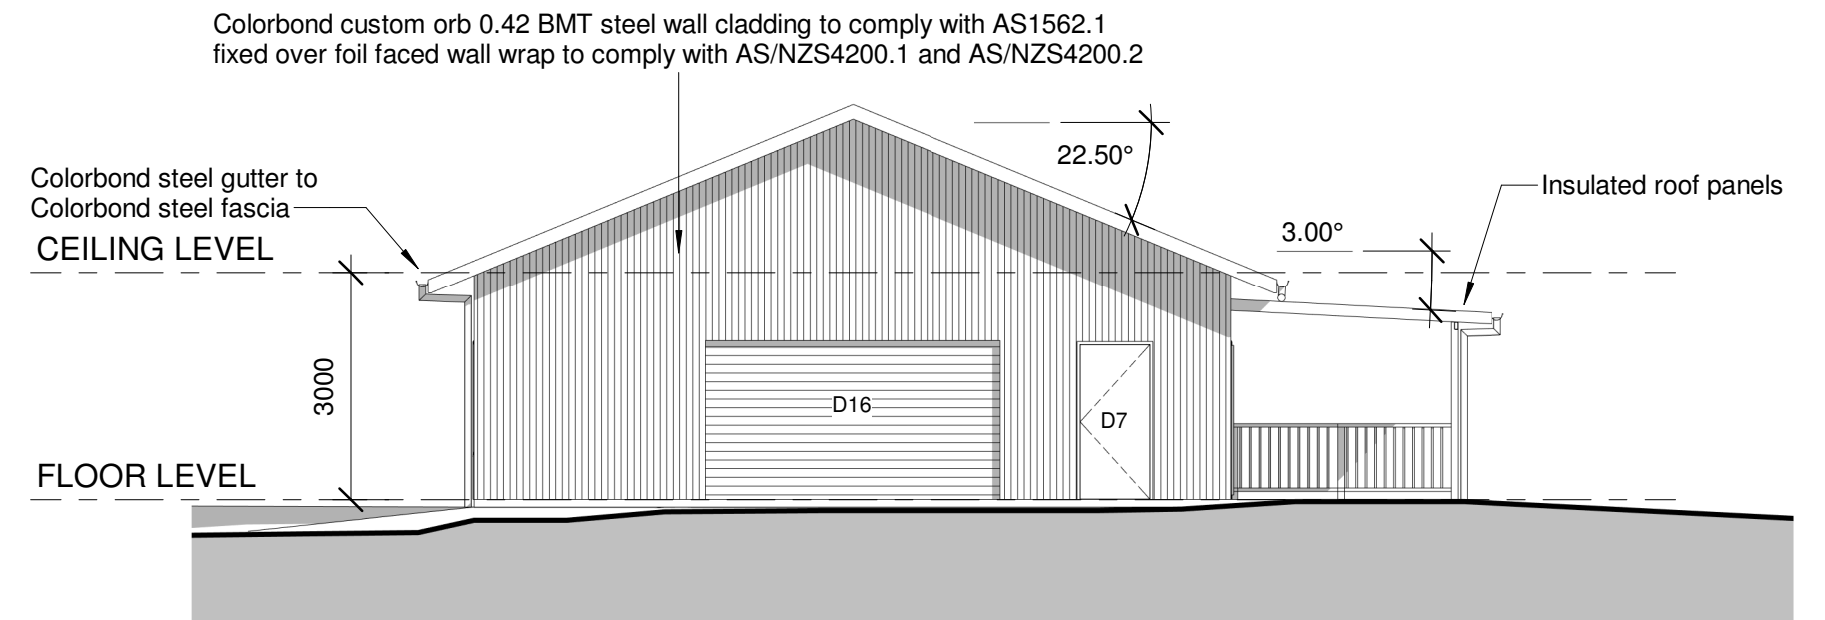

4 West Elevation
1 : 100

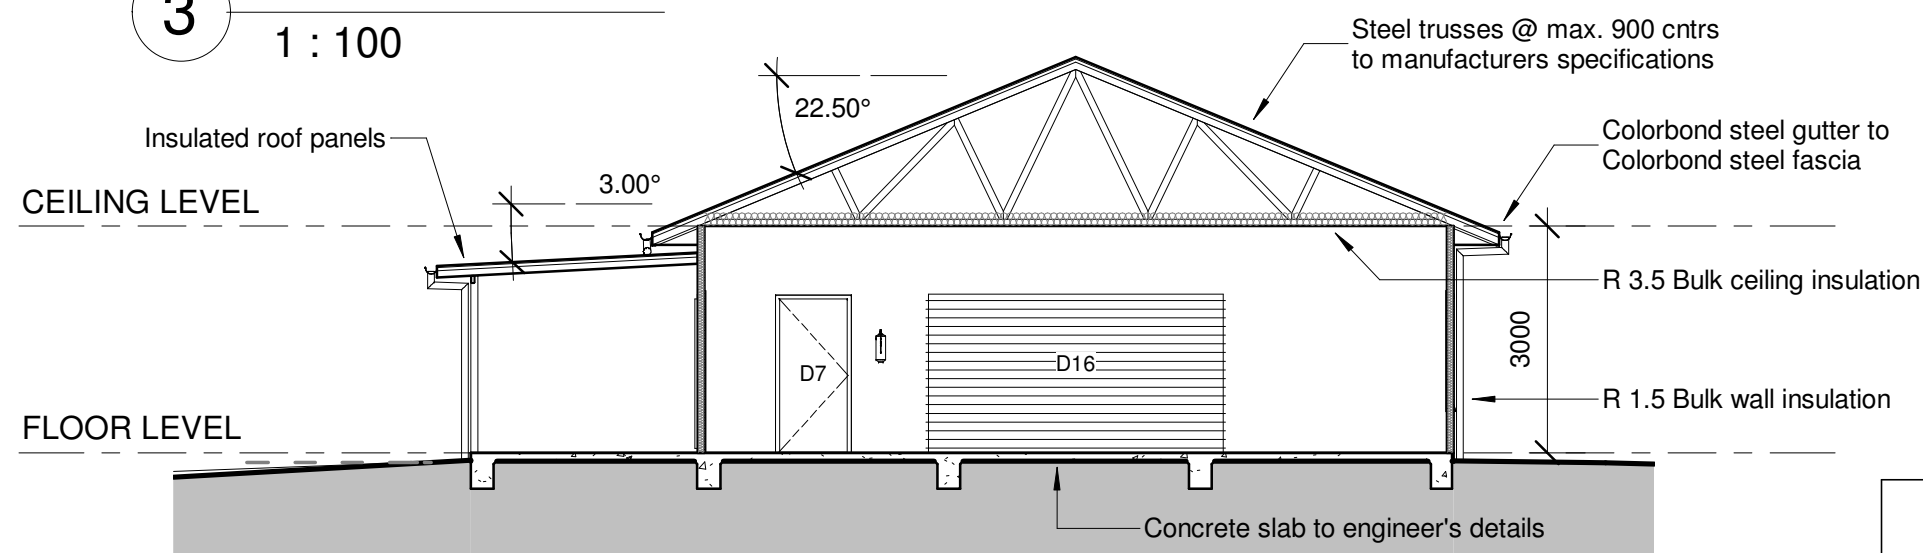

5 Typical Section
1 : 100

No.	AMENDMENT	AEV AUTH	DATE
A	ISSUED FOR DA	AEV	31-01-2022

LG ES LOCAL GOVERNMENT ENGINEERING SERVICES

Pty Ltd ABN 64 055 099 557
Web: www.legs.com.au

Port Macquarie 71 Lord St, Port Macquarie NSW 2444
Ph: 02-65843888
Email: john@legs.com.au

Inverell 17 Byron Street, Inverell NSW 2360
Ph: 02-67225110
Email: andrew@legs.com.au

CLIENT
Bundarra Showground Land Manager

PROJECT
Proposed Pavilion
Bundarra Showground

SCALE	AS SHOWN	A2 ORIGINAL
DESIGNED:	K. RYAN	SHEET No:
DRAWN:	K. RYAN	A102
APPROVED:	A. VICKERY	FILE No.:
FIRST ISSUED:	31-01-2022	IV3637