



01 U1 North Elevation
A103 1:100

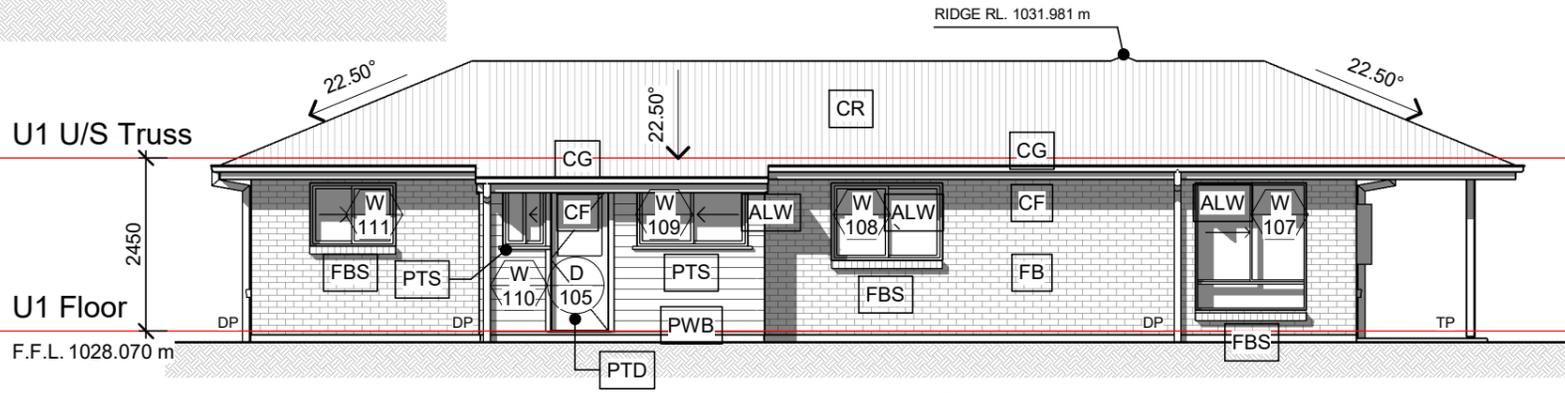


02 U1 East Elevation
A103 1:100

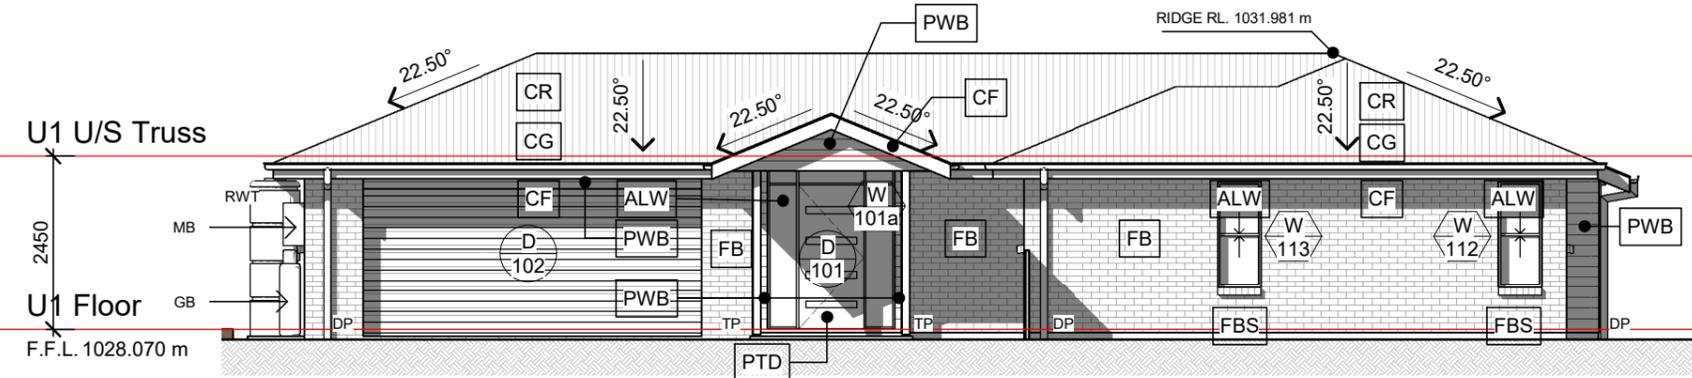

03 U1 South Elevation
A103 1:100

Legend

- ALW Powdercoated Aluminium Framed Windows & Glazed Doors as Spec.
- CF Colorbond Fascia as Spec.
- CG Colorbond Eaves Gutter as Spec.
- CR Corrugated Colorbond Roof Sheeting as Spec.
- FB Face Brickwork as Spec.
- FBS Face Brick Sill as Spec.
- PTS Painted Timber Sill
- PTD Painted Steel Framed Timber Door as Spec.
- PWB Painted Fibre-Cement or Weathertex Weatherboards as Spec.
- DP uPVC Downpipe as Spec.
- GB Gas Bottle Storage
- HWU Hot Water Unit
- MB Meter Box
- RWT Rainwater Tank
- TP Painted Timber Post as Scheduled

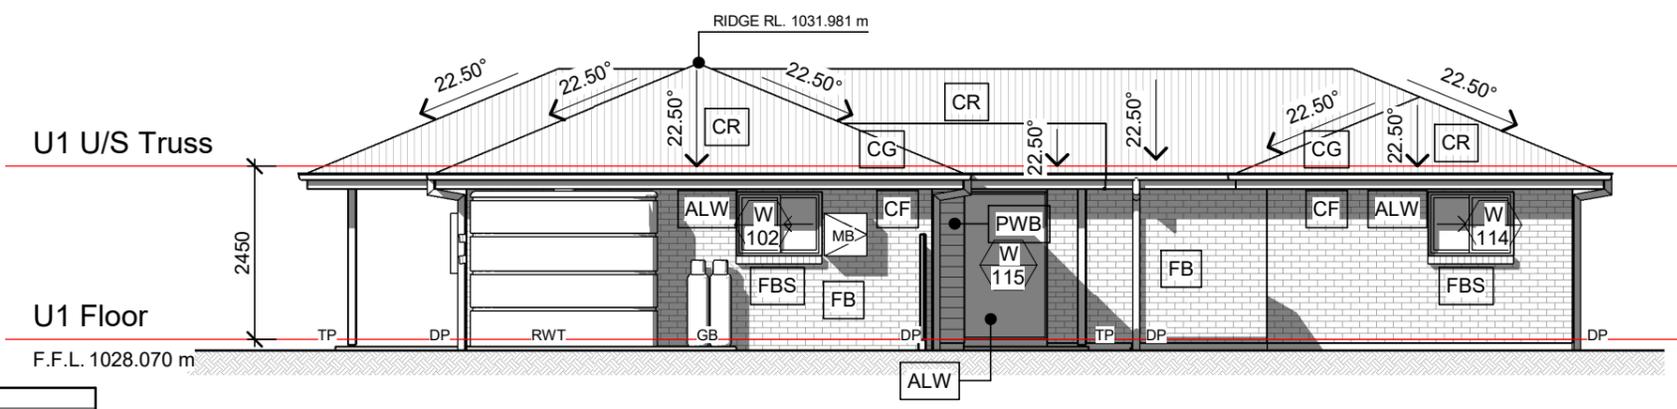

04 U1 West Elevation
A103 1:100



No.	Date	Revision
3	13/01/21	Issued for Development Approval
2	6/12/21	DA Coordination Issue
1	31/10/21	Issued for Client Review

Proposed Residential Development
5a Plane Ave, Uralla NSW


FOR **Sam Brown**

Unit 1 Elevations



DO NOT SCALE
USE FIGURED DIMENSIONS ONLY
Contractor must verify all dimensions on site before commencing any work or preparing shop drawings.
The building design and this drawing is copyright and remains the property of a.n.e. building design. Unauthorised reproduction is prohibited.


contact: peter holzberger po box 1992 armidale nsw 2350
P 0428 714592 E peter@anedesign.com.au

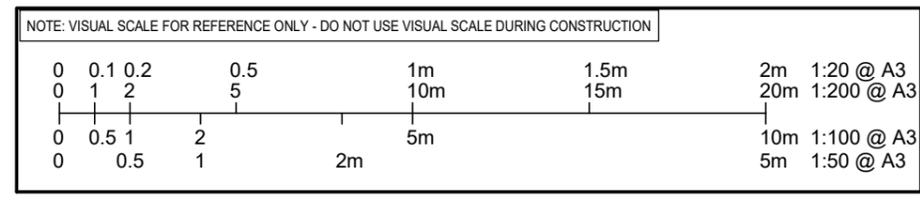

Designed: PH	Scale 1:100	Date July 2021
Checked: PH	Drawn ANE	Project 21041
Approved: PH		Drawing A103 /3

D:\PH-Work\Dropbox\ANE Projects\21041_Sam Brown Units Uralla\Drawings\DAC\15a Plane DA.nvt

13/01/2022 9:53:16 AM

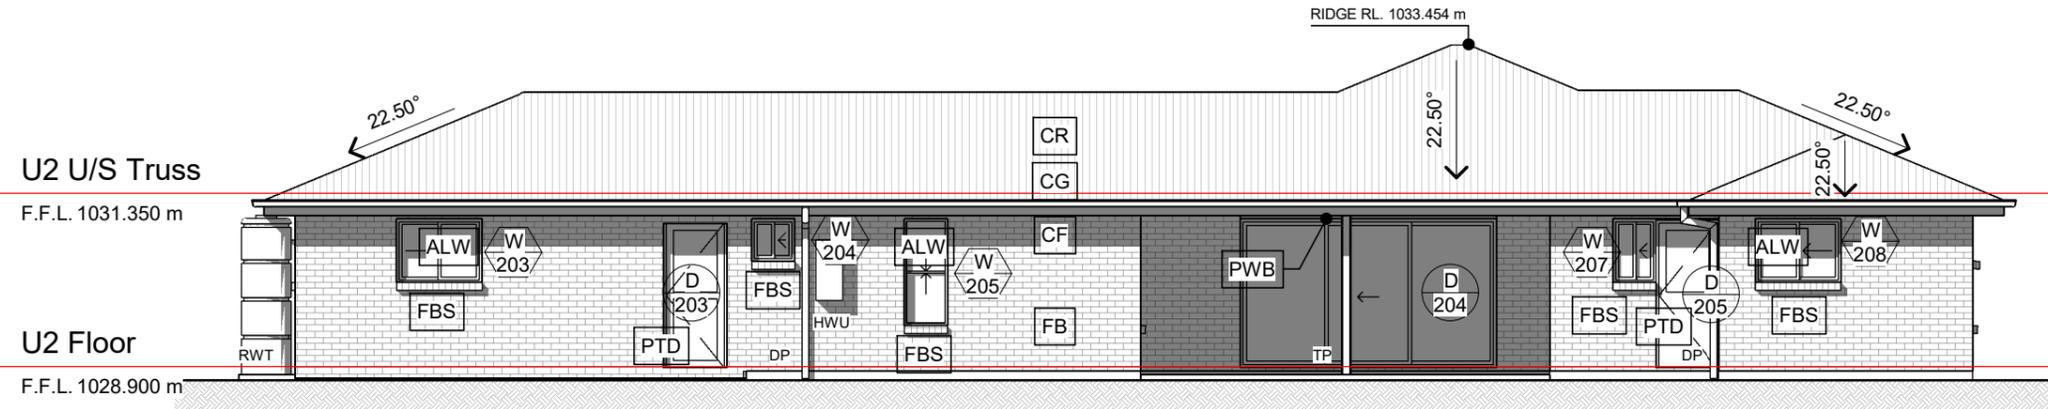


Legend

- ALW Powdercoated Aluminium Framed Windows & Glazed Doors as Spec.
- CF Colorbond Fascia as Spec.
- CG Colorbond Eaves Gutter as Spec.
- CR Corrugated Colorbond Roof Sheeting as Spec.
- FB Face Brickwork as Spec.
- FBS Face Brick Sill as Spec.
- PTS Painted Timber Sill
- PTD Painted Steel Framed Timber Door as Spec.
- PWB Painted Fibre-Cement or Weatherex Weatherboards as Spec.
- DP uPVC Downpipe as Spec.
- GB Gas Bottle Storage
- HWU Hot Water Unit
- MB Meter Box
- RWT Rainwater Tank
- TP Painted Timber Post as Scheduled


01 U2 North Elevation

A107 1:100

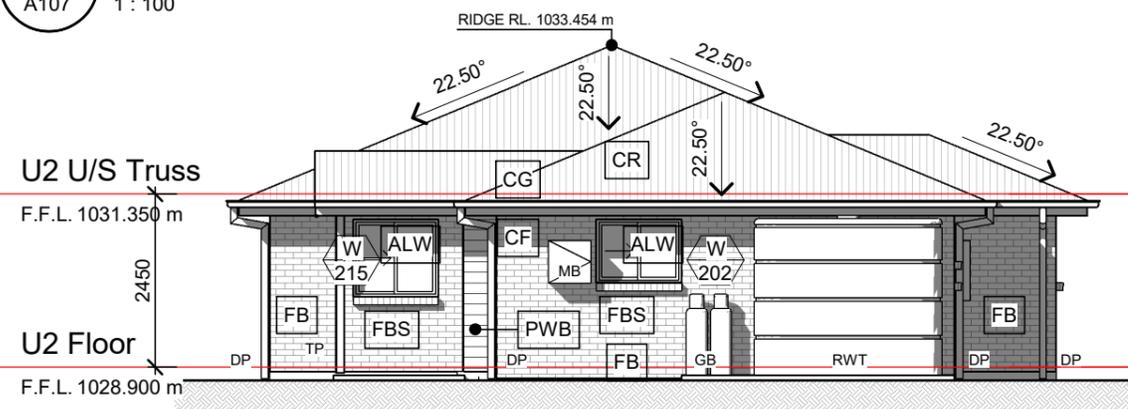


02 U2 East Elevation

A107 1:100

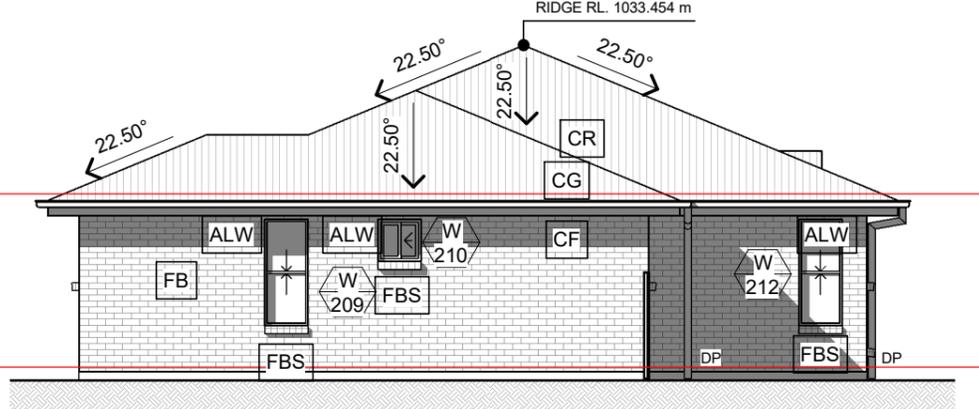

03 U2 West Elevation

A107 1:100

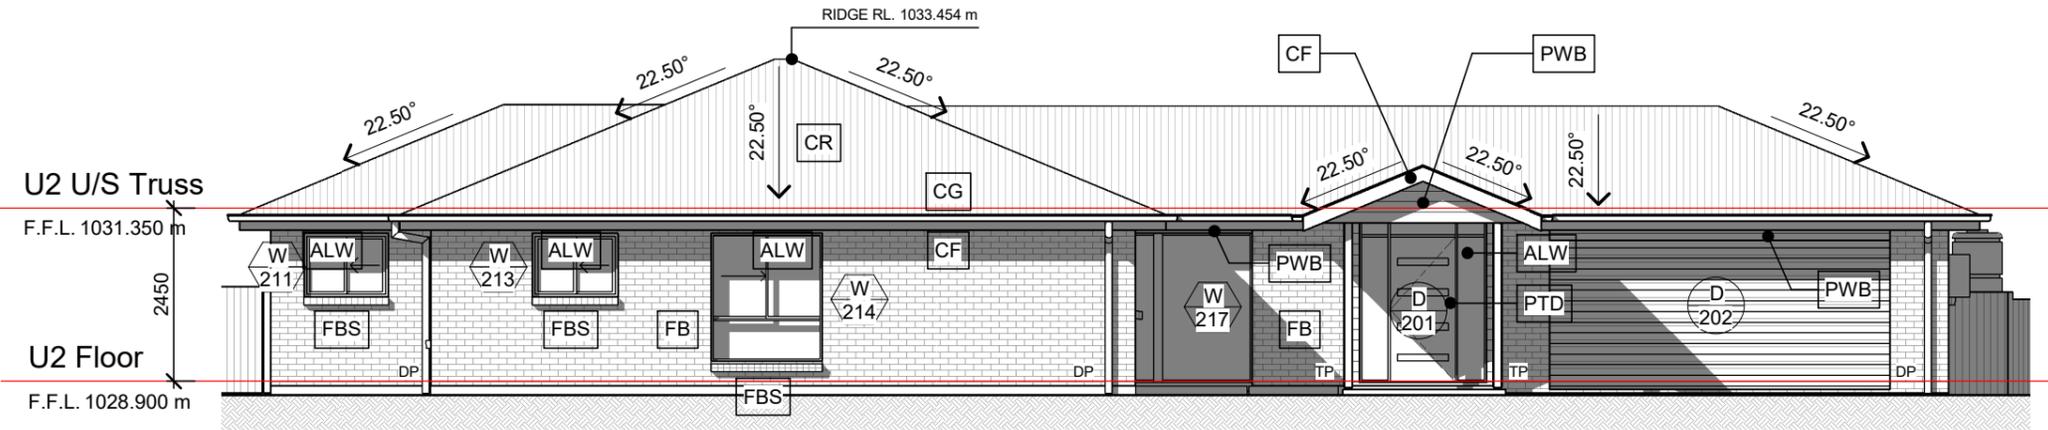

04 U2 South Elevation

A107 1:100



No.	Date	Revision
3	13/01/21	Issued for Development Approval
2	6/12/21	DA Coordination Issue
1	31/10/21	Issued for Client Review


Proposed Residential Development
5a Plane Ave, Uralla NSW
 FOR **Sam Brown**

Unit 2 Elevations



DO NOT SCALE
 USE FIGURED DIMENSIONS ONLY
 Contractor must verify all dimensions on site before commencing any work or preparing shop drawings.
 The building design and this drawing is copyright and remains the property of a.n.e. building design. Unauthorised reproduction is prohibited.

contact: peter holzberger po box 1992 armidale nsw 2350
 P 0428 714592 E peter@anedesign.com.au

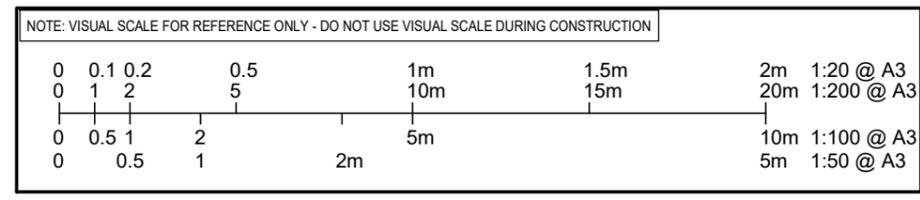

Designed: PH	Scale 1:100	Date July 2021
Checked: PH	Drawn ANE	Project 21041
Approved: PH		Drawing A107 /3

13/01/2022 9:53:21 AM

D:\PH-Work\Dropbox\ANE Projects\21041_Sam Brown Units Uralla\Drawings\DAC\15a Plane DA.rvt