


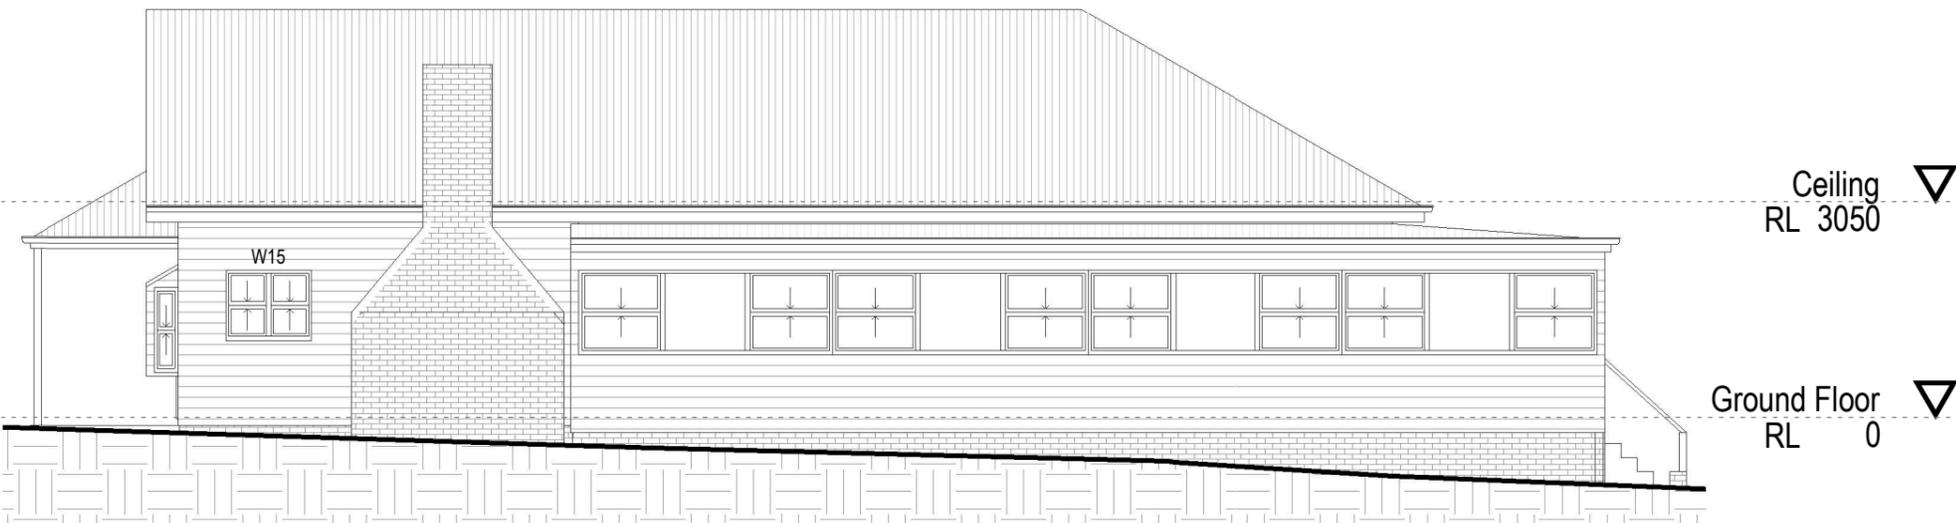

1

North Elevation

1 : 100



2

South Elevation

1 : 100



Marshall Drafting Service

20 Kuranda Avenue
PO Box 4219
Armidale, NSW 2350
M: 0438 770 279
T: (02) 6771 1603
E: marshalldrafting@gmail.com



THE BUILDER IS TO LOCATE ALL EXISTING SERVICES AND VERIFY LEVELS AND DIMENSIONS ON SITE BEFORE COMMENCING ANY EXCAVATION OR BUILDING WORKS.

THE BUILDING WORKS WILL COMPLY WITH THE RELEVANT SECTIONS OF THE NATIONAL CONSTRUCTION CODE AND BE CONSTRUCTED IN ACCORDANCE WITH THE WORKING DRAWINGS, THE ENGINEER'S DRAWINGS AND SPECIFICATIONS.

© THIS DOCUMENT IS SUBJECT TO COPYRIGHT AND REMAINS THE PROPERTY OF MARSHALL DRAFTING SERVICES - ABN 54 472 685 941

D & Y. Maxwell

Proposed additions at

62 Marble Hill Road
Saumarez Ponds NSW 2350

North & South Elevations

Project Number	20013
Date	15/03/2020
Drawn by	C. Marshall
Checked by	C. Marshall

WD-04


C

Scale

1 : 100



1 East Elevation
1 : 100

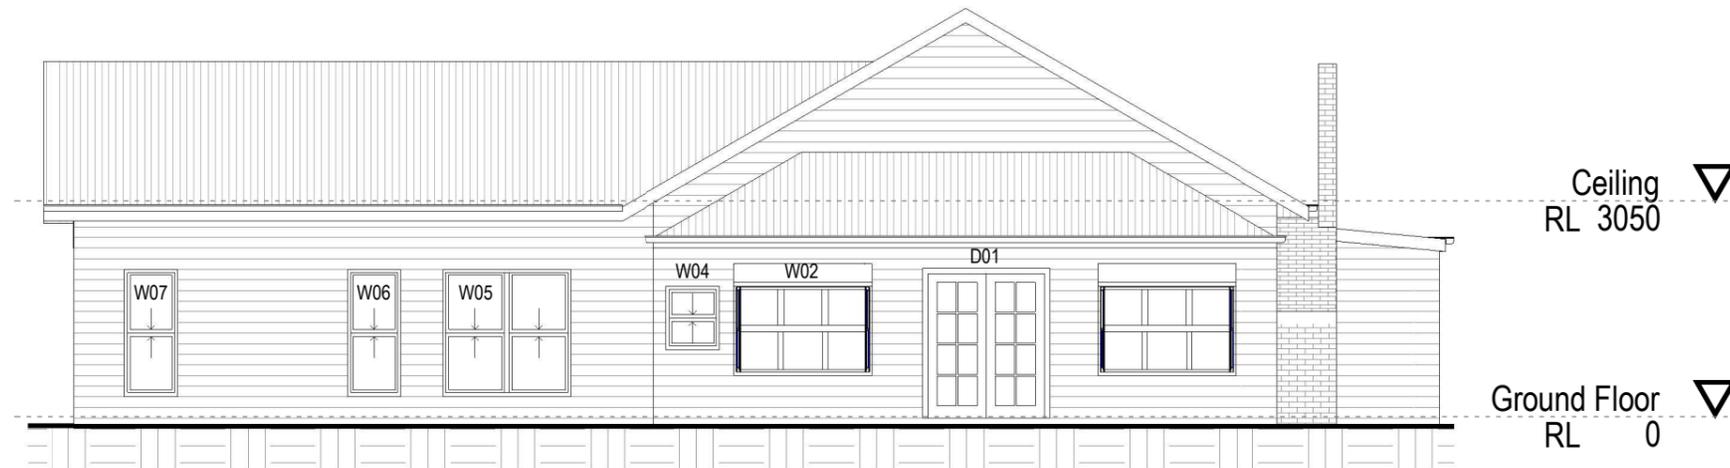

2 West Elevation
1 : 100



Marshall Drafting Service

20 Kuranda Avenue
PO Box 4219
Armidale, NSW 2350
M: 0438 770 279
T: (02) 6771 1603
E: marshalldrafting@gmail.com



THE BUILDER IS TO LOCATE ALL EXISTING SERVICES AND VERIFY LEVELS AND DIMENSIONS ON SITE BEFORE COMMENCING ANY EXCAVATION OR BUILDING WORKS.

THE BUILDING WORKS WILL COMPLY WITH THE RELEVANT SECTIONS OF THE NATIONAL CONSTRUCTION CODE AND BE CONSTRUCTED IN ACCORDANCE WITH THE WORKING DRAWINGS, THE ENGINEER'S DRAWINGS AND SPECIFICATIONS.

THIS DOCUMENT IS SUBJECT TO COPYRIGHT AND REMAINS THE PROPERTY OF MARSHALL DRAFTING SERVICES - ABN 54 472 685 941

D & Y. Maxwell

Proposed additions at

62 Marble Hill Road
Saumarez Ponds NSW 2350

East & West Elevations

Project Number	20013
Date	15/03/2020
Drawn by	C. Marshall
Checked by	C. Marshall

WD-05

C

Scale

1 : 100