



NOTE: New Water connection required
 Power, Phone and Sewer connected to existing

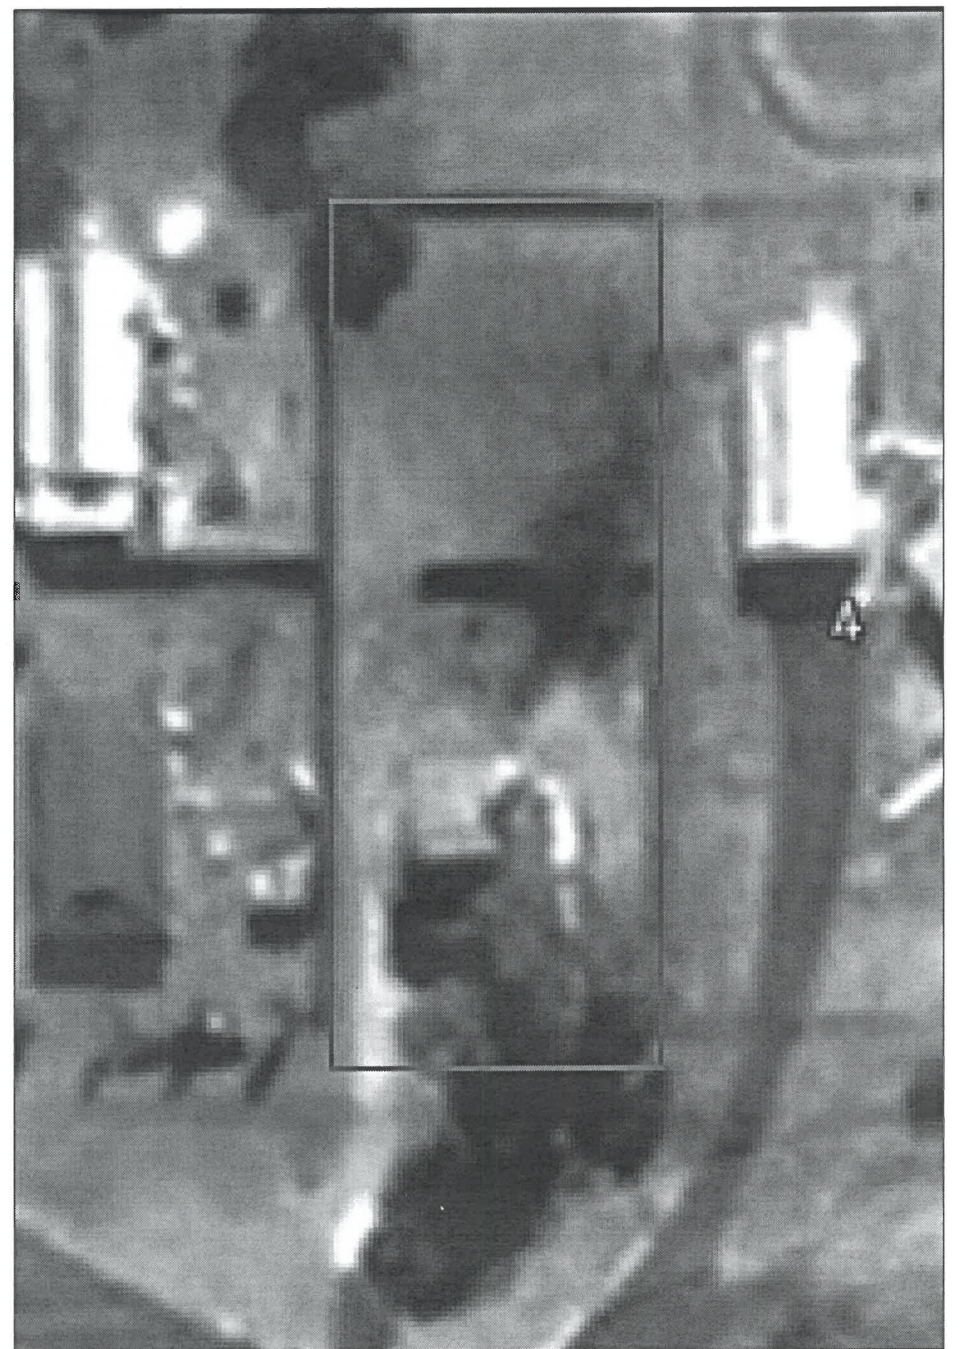

Context Plan

- Storm Water to Water Tank
- Storm Water to Street
- Concrete Driveway
- Bitumen Driveway
- Surface Water Drainage
- Retaining Wall > 400mm
- New Water Connection to House

*Proposed strata
 Subdivision 2 titles*

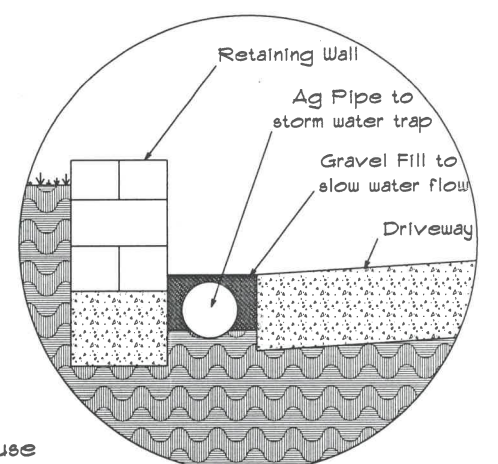

**Detail of Driveway
 Ground Water Control**

The position of fence line, retaining walls & other details is indicative only & should not be relied upon as depicting the boundary lines. This is a plan of visible services only. No council search has been undertaken, the location of the pegs have not been checked & as such should not be relied on as marking the corners of the lot. An identification survey should be carried out prior to any construction works.

COPYRIGHT
 THE DRAWING AND THE DESIGN DEPICTED REMAIN THE PROPERTY OF THE AUTHOR. REPRODUCTION IN PART OR IN WHOLE IS PROHIBITED UNLESS WRITTEN PERMISSION IS OBTAINED FROM THE AUTHOR. PLANS ARE FOR USE ONLY ON THE JOB SPECIFIED IN THE TITLE BOX.

1/10/19	For Client Approval	Customer: Colin HULL		Site Plan	New England Drafting
1/10/19	For Submission	Site Address: 51 John Street	Uralla 2358		PHONE: 0417-303 343 FAX:
20/11/19	Amendment	PHONE: 0429 472 303	Reference No:	SCALE: 1 : 200	Email: greg@newenglanddrafting
		FAX:	Dual Occupancy	November 20, 2019	Page No: 4
		EMAIL: jo@propertiesuralla.com.au			DRAWN BY: Greg SELBY