


ORIGINAL

ORIGINAL

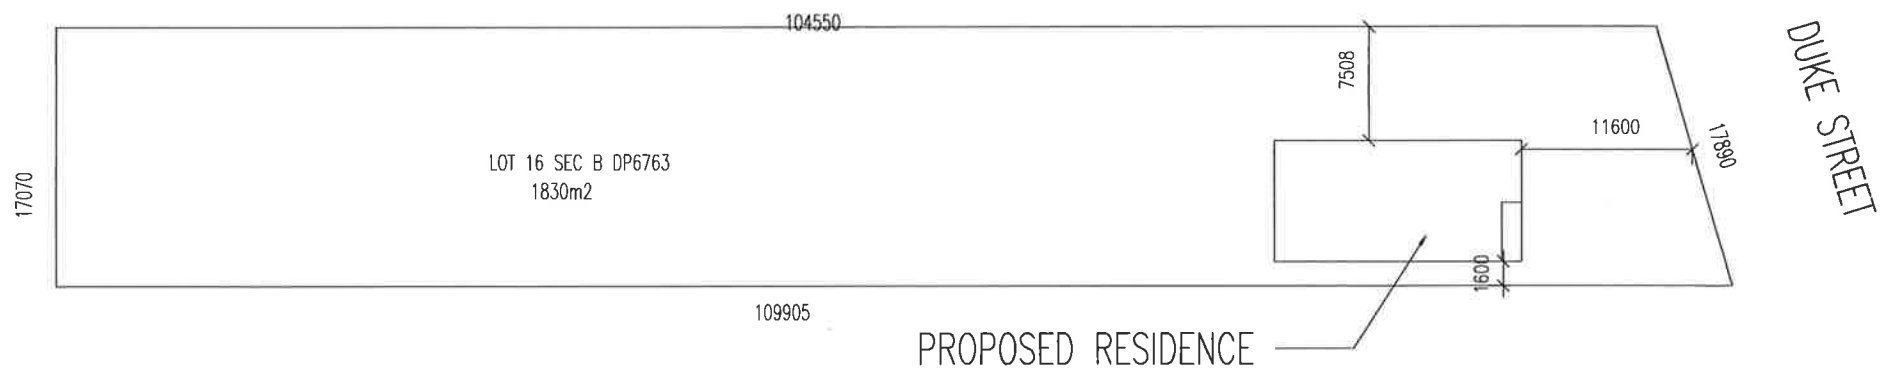

SITE PLAN 1:500

NOTE: SEDIMENT & EROSION CONTROL MEASURES ARE NOT REQUIRED AS NO EXCAVATION OR SITE DISTURBANCE WILL OCCUR DUE TO FOOTINGS BEING PIERS ONLY.

ALL ROOF WATER TO TANKS THEN OVERFLOW TO 3 METERS CLEAR OF TANKS, BUILDING AND BOUNDARIES. ONLY APPLICABLE TO RURAL PROPERTIES



A.B.N. NO 45 155 061 939

B.L.N. 244590C

PPR CONSTRUCTIONS PTY LTD
TAMWORTH N.S.W. 2340

JOB No. 9465	PROPOSED HUME RESIDENCE FOR T GALLOP AT 51 DUKE STREET, URALLA	
16/09/2020	DWG No. 20632	DRAWN SF
A3	1:100	SHEET 4 OF 4
These plans remain the property of AUSTAM HOMES. Any attempt to copy in whole or part, shall be deemed as breach of copyright.		