



Colourbond Roof @
27 Degree Pitch

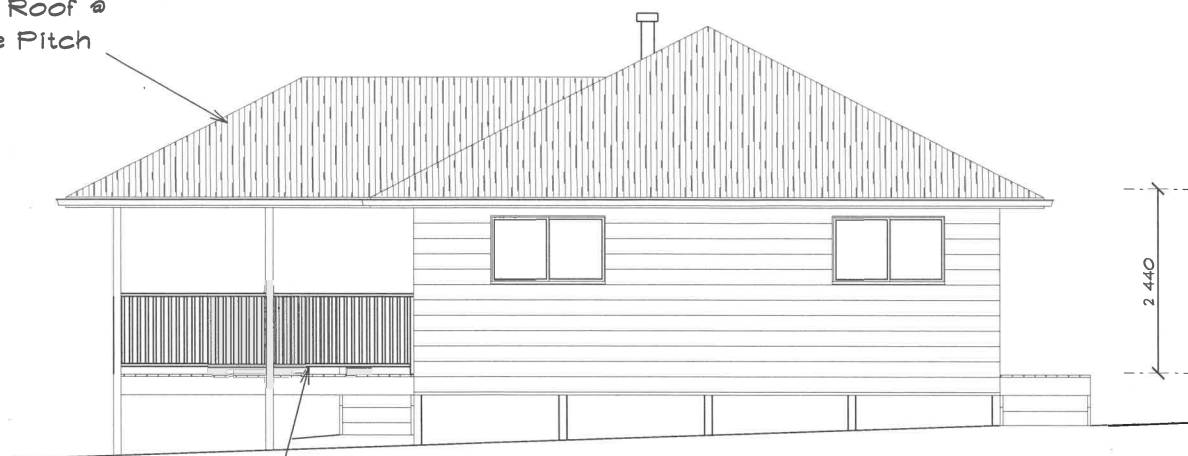

Handrail and Balustrading to comply
with NCC-2019, BCA Vol 2 Part 3.9.2

Elevation North

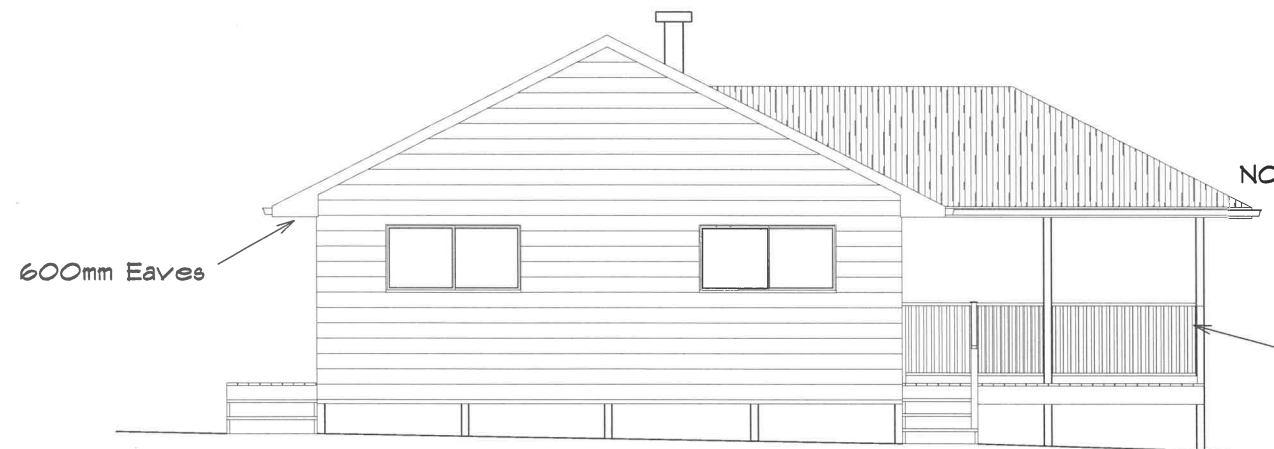

600mm Eaves

Elevation South



Aluminium Framed Windows

Staircase to Comply with
NCC-2019, BCA Vol 2 Part 3.9.1

Elevation East




Cladded 90mm Treated Timber Frame

Elevation West


Staircase to Comply with
NCC-2019, BCA Vol 2 Part 3.9.1

COPYRIGHT
THE DRAWING AND THE DESIGN DEPICTED
REMAIN THE PROPERTY OF THE AUTHOR.
REPRODUCTION IN PART OR IN WHOLE IS
PROHIBITED UNLESS WRITTEN PERMISSION
IS OBTAINED FROM THE AUTHOR.
PLANS ARE FOR USE ONLY ON THE JOB
SPECIFIED IN THE TITLE BOX.


New England Drafting		Elevation		Customer: Colin HULL	
PHONE: 0417-303 343	FAX:	SCALE: 1 : 100	Reference No:	Site Address: 51 John Street	Uralla 2358
Email: greg@newenglanddrafting.com		October 02, 2019	Dual Occupancy	PHONE: 0429 412 303	
Page No: 2	DRAWN BY: Greg SELBY			FAX:	
				EMAIL: jo@propertiesuralla.com.au	

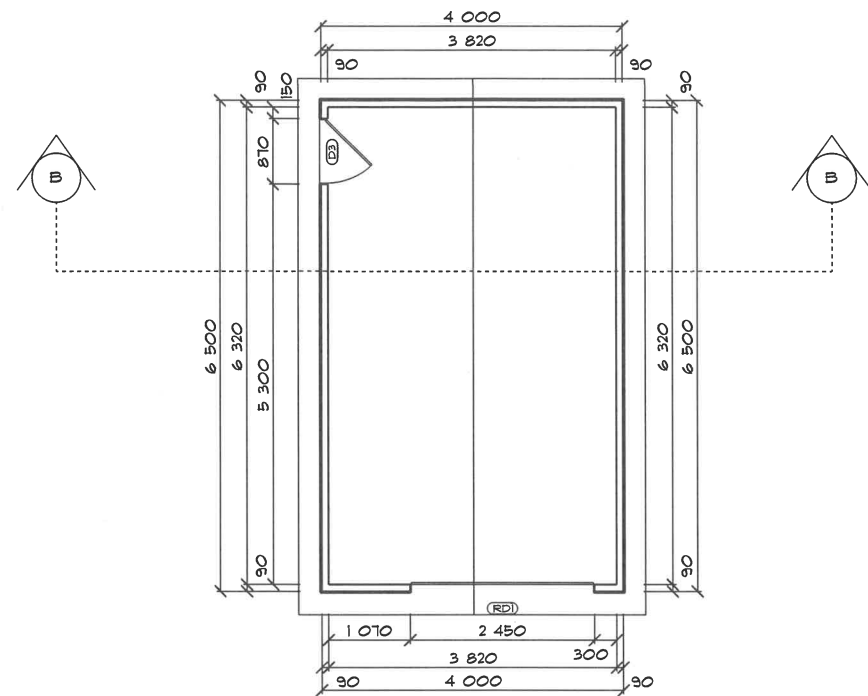


Garage Floor Plan

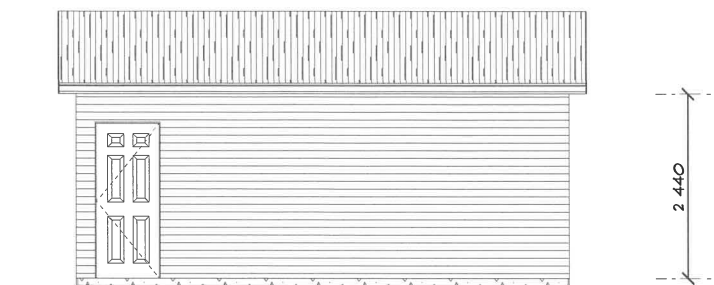


Garage Elevation North

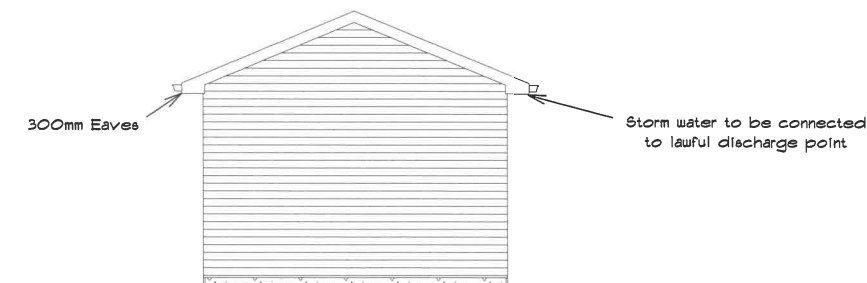


Garage Elevation East

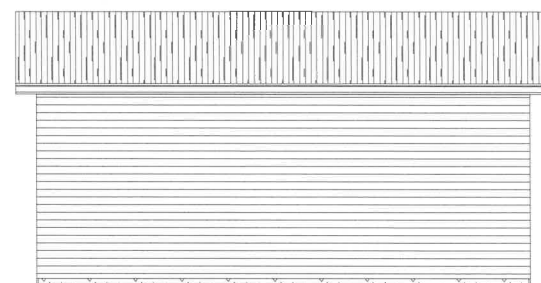

Garage Elevation South

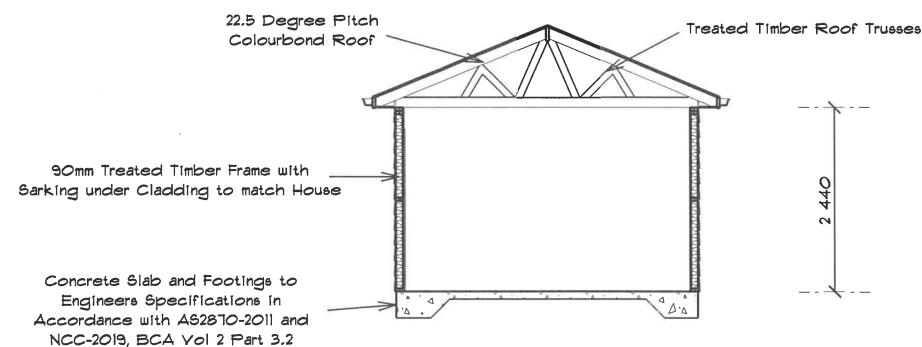

Cross Section BB

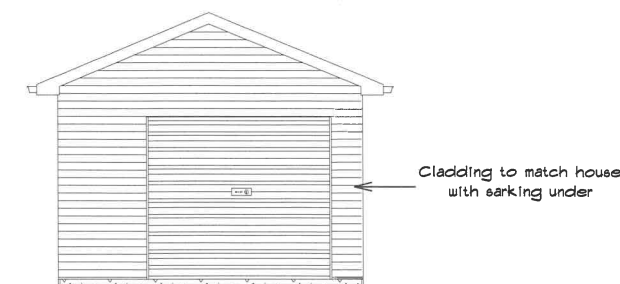

Garage Elevation West

COPYRIGHT

THE DRAWING AND THE DESIGN DEPICTED REMAIN THE PROPERTY OF THE AUTHOR. REPRODUCTION IN PART OR IN WHOLE IS PROHIBITED UNLESS WRITTEN PERMISSION IS OBTAINED FROM THE AUTHOR. PLANS ARE FOR USE ONLY ON THE JOB SPECIFIED IN THE TITLE BOX.

1/10/19	For Client Approval	Customer: Colin HULL	Uralla	2358	New England Drafting
1/10/19	For Submission	Site Address: 51 John Street	Uralla	Reference No: Dual Occupancy	PHONE: 0417-303 343 FAX: Email: greg@newenglanddrafting.com
		PHONE: 0429 472 303			Page No: 1
		FAX: EMAIL: jo@proptiesuralla.com.au			DRAWN BY: Greg SELBY