


1 North-East Elevation
1 : 100



2 South-West Elevation
1 : 100

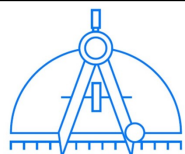

MARSHALL
DRAFTING SERVICES

116 Jessie Street
Armidale NSW 2350
M: 0438 770 279

E: marshalldrafting@gmail.com

No.	Description	Date
A	Client Issue	28.11.22
B	Client Issue	01.01.23
C	Furniture Plan	13.01.23
D	Client Issue	28.01.23

THE BUILDER IS TO LOCATE ALL EXISTING SERVICES AND VERIFY LEVELS AND DIMENSIONS ON SITE BEFORE COMMENCING ANY EXCAVATION OR BUILDING WORKS.

THE BUILDING WORKS WILL COMPLY WITH THE RELEVANT SECTIONS OF THE NATIONAL CONSTRUCTION CODE AND BE CONSTRUCTED IN ACCORDANCE WITH THE WORKING DRAWINGS, THE ENGINEER'S DRAWINGS AND SPECIFICATIONS.

THIS DOCUMENT IS SUBJECT TO COPYRIGHT AND REMAINS THE PROPERTY OF MARSHALL DRAFTING SERVICES
ABN 15 678 662 718

T. Harris-Steel & S. Marshall

**Proposed double carport & deck
replacement with roof over**

48 Queen Street
Uralla NSW 2358


North-East & South-West Elevations

Project Number	22208
Date	28/11/2022
Drawn by	C. Marshall
Checked by	C. Marshall


WD-04

D


Scale 1 : 100

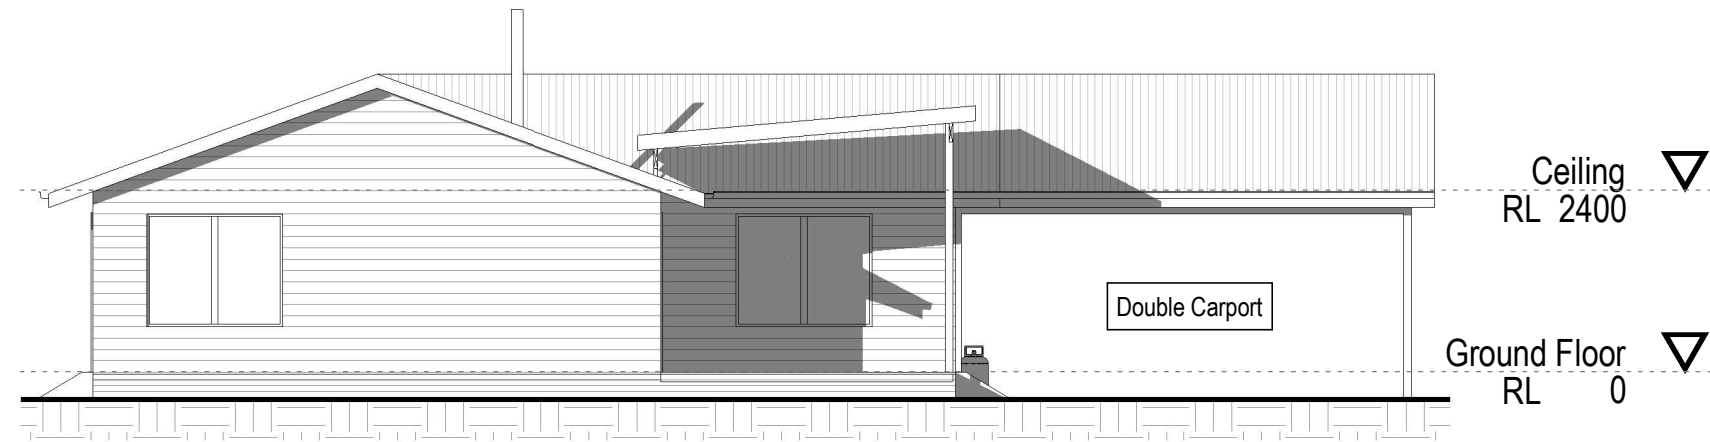

1 South-East Elevation
1 : 100

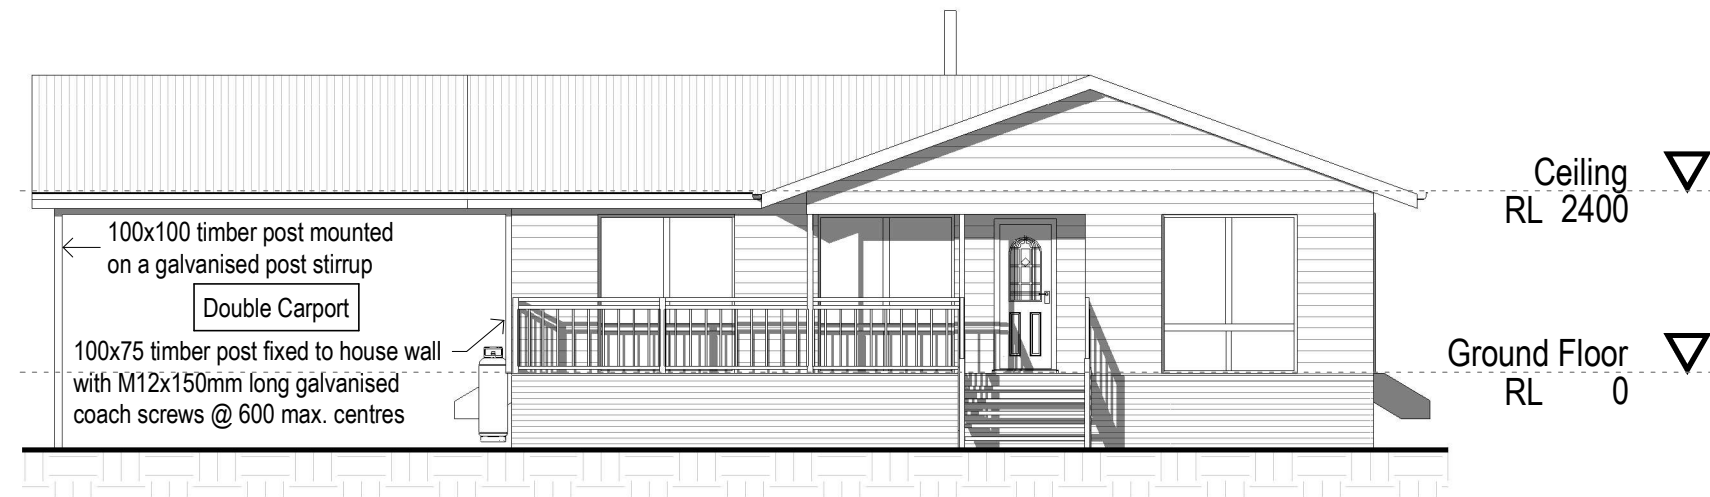

2 North-West Elevation
1 : 100

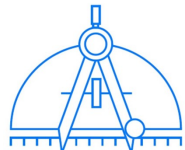

MARSHALL
DRAFTING SERVICES

116 Jessie Street
Armidale NSW 2350
M: 0438 770 279

E: marshalldrafting@gmail.com

No.	Description	Date
A	Client Issue	28.11.22
B	Client Issue	01.01.23
C	Furniture Plan	13.01.23
D	Client Issue	28.01.23

THE BUILDER IS TO LOCATE ALL EXISTING SERVICES AND VERIFY LEVELS AND DIMENSIONS ON SITE BEFORE COMMENCING ANY EXCAVATION OR BUILDING WORKS.

THE BUILDING WORKS WILL COMPLY WITH THE RELEVANT SECTIONS OF THE NATIONAL CONSTRUCTION CODE AND BE CONSTRUCTED IN ACCORDANCE WITH THE WORKING DRAWINGS, THE ENGINEER'S DRAWINGS AND SPECIFICATIONS.

THIS DOCUMENT IS SUBJECT TO COPYRIGHT AND REMAINS THE PROPERTY OF MARSHALL DRAFTING SERVICES
ABN 15 678 662 718

T. Harris-Steel & S. Marshall

**Proposed double carport & deck
replacement with roof over**

48 Queen Street
Uralla NSW 2358

South-East & North-West Elevations

Project Number 22208

Date 28/11/2022

Drawn by C. Marshall

Checked by C. Marshall

WD-05

D

Scale 1 : 100

Printed on: 28/01/2023 11:27:11 AM