


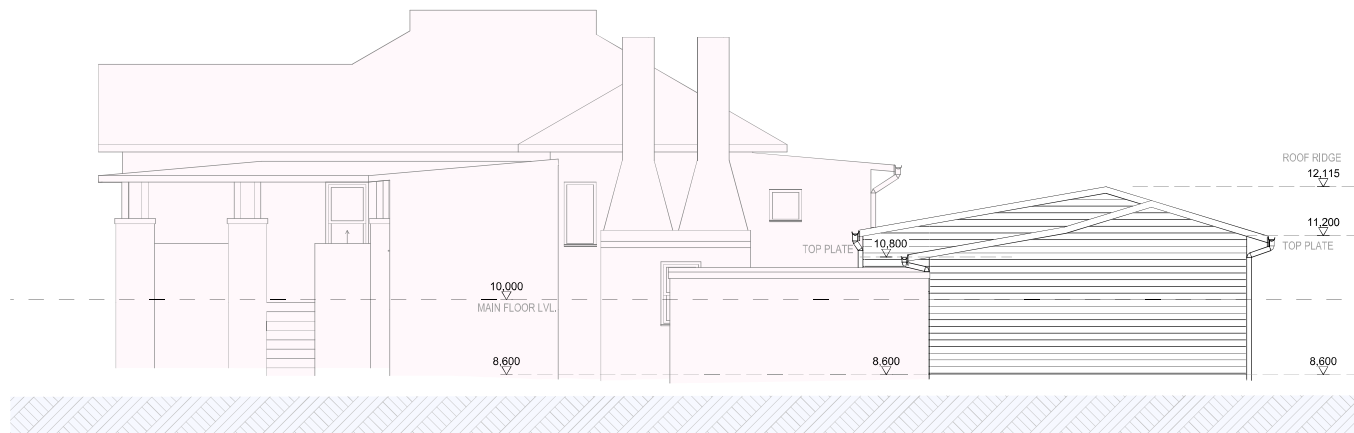

North

North Elevation  
1:100



East

East Elevation  
1:100

The builder shall check and verify all dimensions and verify all errors and omissions to the Architect. Do not scale the drawings. Drawings shall not be used for construction purposes until issued by the Architect for construction.

233 Mann Street  
ARMIDALE NSW 2350  
M: 0420 218 619  
E: bevitom@gmail.com

Client  
**Mr. Tim St. Clair**  
Project Name  
**Proposed Garage**  
**5 Faulkner Street Uralla NSW**  
**2358**

Drawing Title:  
**Elevations - Elevations**  
East Elevation, North Elevation

Scale: as noted

Date: 12/12/2022

Status: DA

Rev:

Project No:


**0005**

Drawing No.:

**A-201**


Plot Date:

10/12/2022

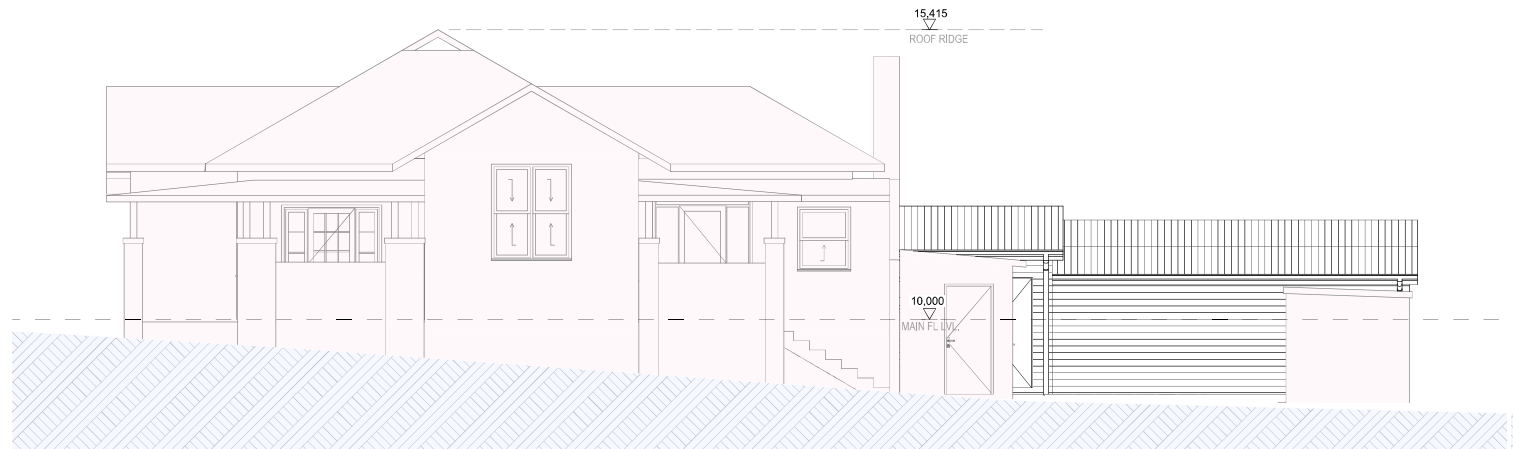

South

South Elevation  
1:100

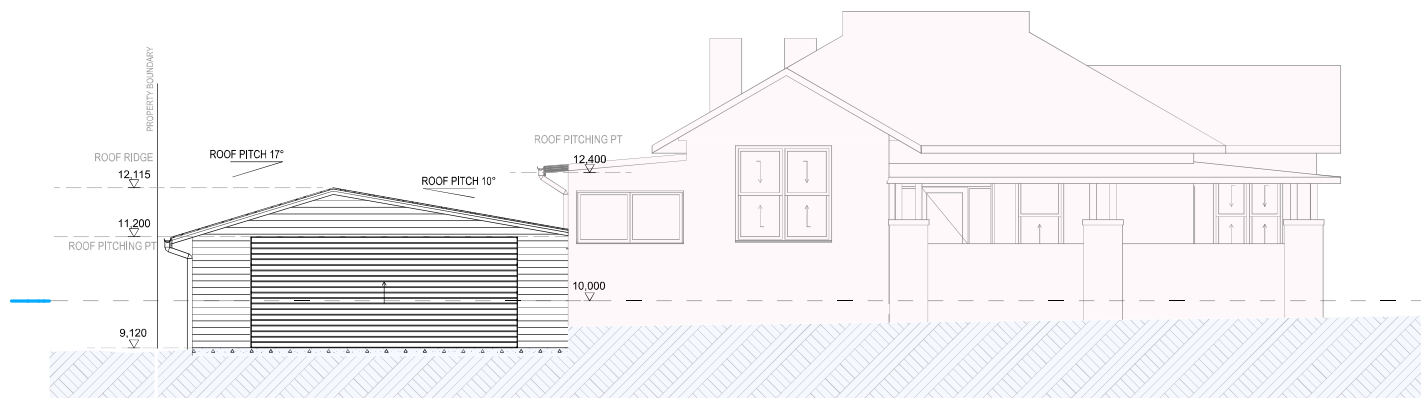

West

West Elevation  
1:100

The builder shall check and verify all dimensions and verify all errors and omissions to the Architect. Do not scale the drawings. Drawings shall not be used for construction purposes until issued by the Architect for construction.

233 Mann Street  
ARMIDALE NSW 2350  
M: 0420 218 619  
E: bevitom@gmail.com

Client  
**Mr. Tim St. Clair**  
Project Name  
**Proposed Garage**  
5 Faulkner Street Uralla NSW  
2358

Drawing Title:  
**Elevations - Elevations**  
West Elevation, South Elevation

Scale: as noted

Date: 12/12/2022

Status: DA

Rev:

Project No:


**0005**

Drawing No.:


**A-202**

Plot Date:


10/12/2022

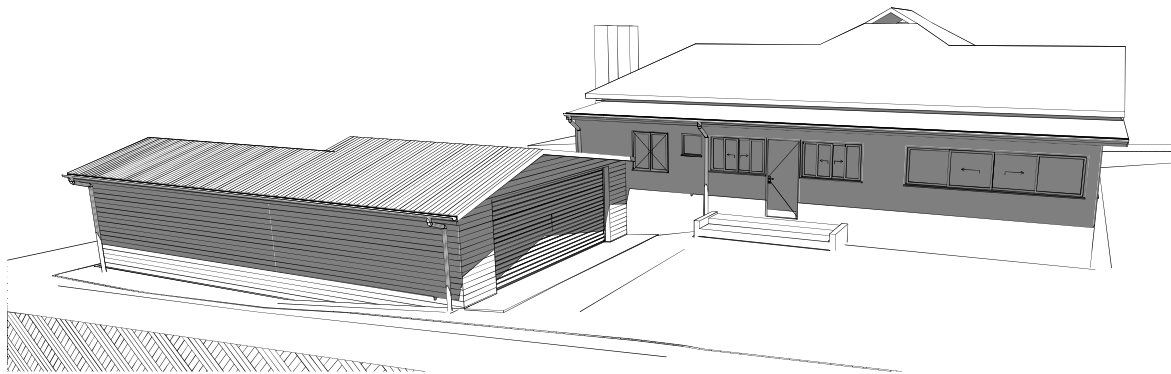

North View

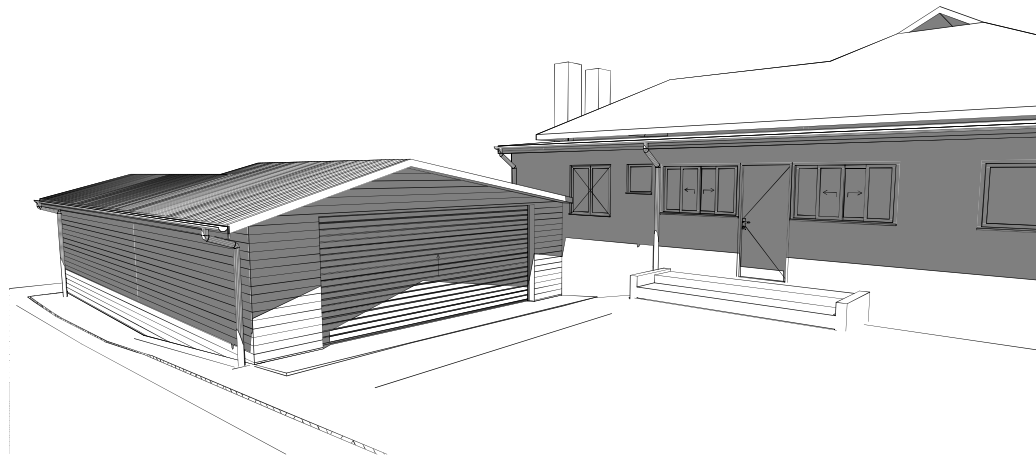

NW View

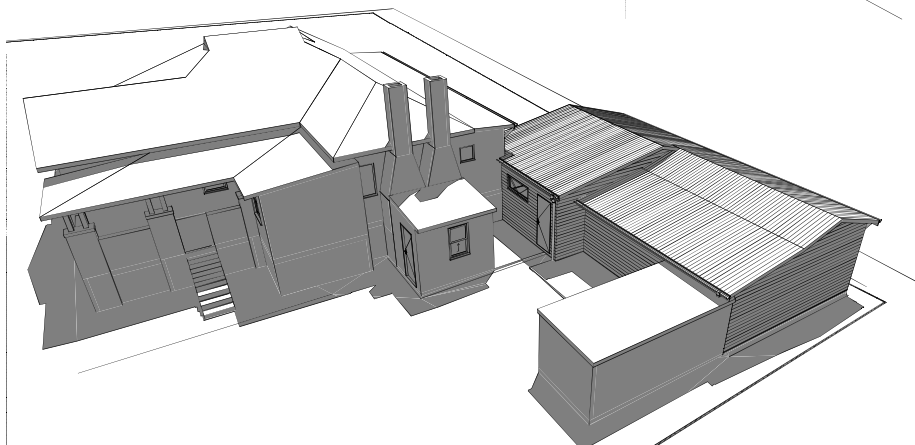

SE View

The builder shall check and verify all dimensions and verify all errors and omissions to the Architect. Do not scale the drawings. Drawings shall not be used for construction purposes until issued by the Architect for construction.

233 Mann Street  
ARMIDALE NSW 2350  
M: 0420 218 619  
E: bevitom@gmail.com

Client  
**Mr. Tim St. Clair**  
Project Name  
**Proposed Garage**  
**5 Faulkner Street Uralla NSW**  
**2358**

Drawing Title:  
**Elevations - Views**  
SE View , North View, NW View

Scale: as noted	Date: 12/12/2022
Status: DA	Rev:

Project No: <b>0005</b>	Drawing No.: <b>A-203</b>
----------------------------	------------------------------

Plot Date:	10/12/2022
------------	------------