


1 North Elevation

1 : 100



2 South Elevation

1 : 100

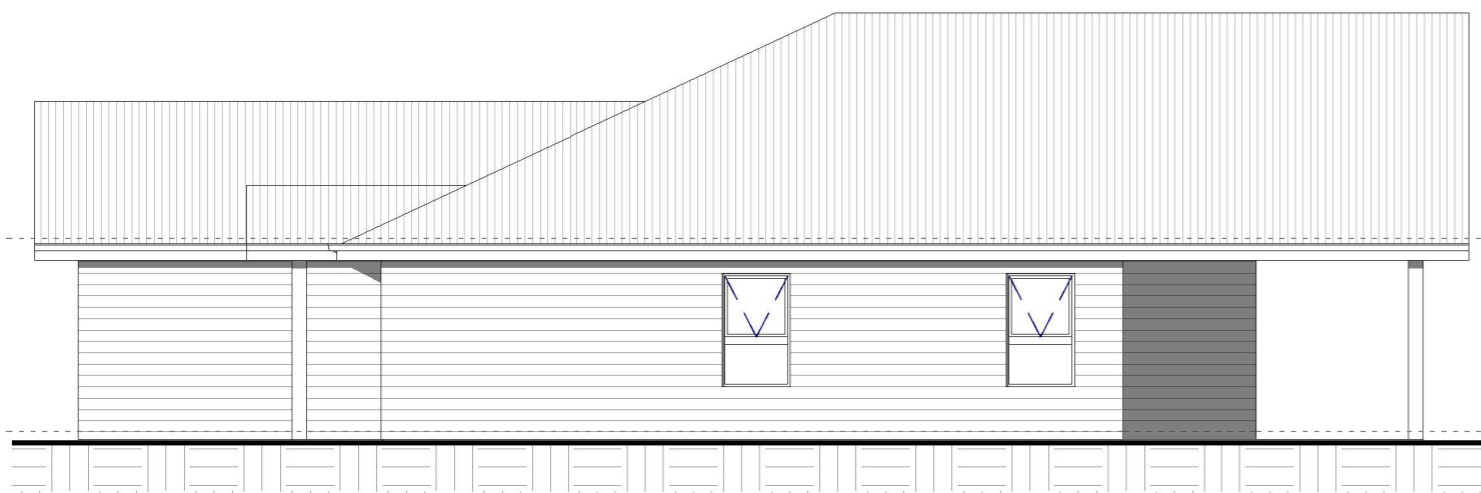

3 East Elevation

1 : 100




4 West Elevation

1 : 100



Marshall Drafting Services

PO Box 4219
Armidale NSW 2350
M: 0438 770 279
T: (02) 6771 1603
E: marshalldrafting@gmail.com

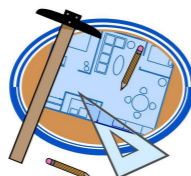

THE BUILDER IS TO LOCATE ALL EXISTING SERVICES AND VERIFY LEVELS AND DIMENSIONS ON SITE BEFORE COMMENCING ANY EXCAVATION OR BUILDING WORKS.

THE BUILDING WORKS WILL COMPLY WITH THE RELEVANT SECTIONS OF THE NATIONAL CONSTRUCTION CODE AND BE CONSTRUCTED IN ACCORDANCE WITH THE WORKING DRAWINGS, THE ENGINEER'S DRAWINGS AND SPECIFICATIONS.

THIS DOCUMENT IS SUBJECT TO COPYRIGHT AND REMAINS THE PROPERTY OF MARSHALL DRAFTING SERVICES - ABN 15 678 662 718

D & N. Bower

Proposed Residence at

44 Big Ridge Road
Uralla NSW 2358

Elevations

Project Number	21094	WD-05	H
Date	22/08/2021		
Drawn by	C. Marshall	Scale	1 : 100
Checked by	C. Marshall		