




1 North Elevation
1 : 100



2 South Elevation
1 : 100

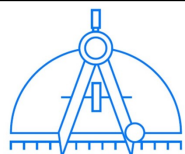

MARSHALL
DRAFTING SERVICES

20 Kuranda Avenue
Armidale NSW 2350
M: 0438 770 279

E: marshalldrafting@gmail.com

No.	Description	Date
A	Client Issue	09.10.22

THE BUILDER IS TO LOCATE ALL EXISTING SERVICES AND VERIFY LEVELS AND DIMENSIONS ON SITE BEFORE COMMENCING ANY EXCAVATION OR BUILDING WORKS.

THE BUILDING WORKS WILL COMPLY WITH THE RELEVANT SECTIONS OF THE NATIONAL CONSTRUCTION CODE AND BE CONSTRUCTED IN ACCORDANCE WITH THE WORKING DRAWINGS, THE ENGINEER'S DRAWINGS AND SPECIFICATIONS.

THIS DOCUMENT IS SUBJECT TO COPYRIGHT AND REMAINS THE PROPERTY OF MARSHALL DRAFTING SERVICES
ABN 15 678 662 718

R. McDonald

Proposed additions & alterations

189 Balala Road
Balala NSW 2358

North & South Elevations


Project Number	22156
Date	08/10/2022
Drawn by	C. Marshall
Checked by	C. Marshall

WD-04

A


Scale

1 : 100

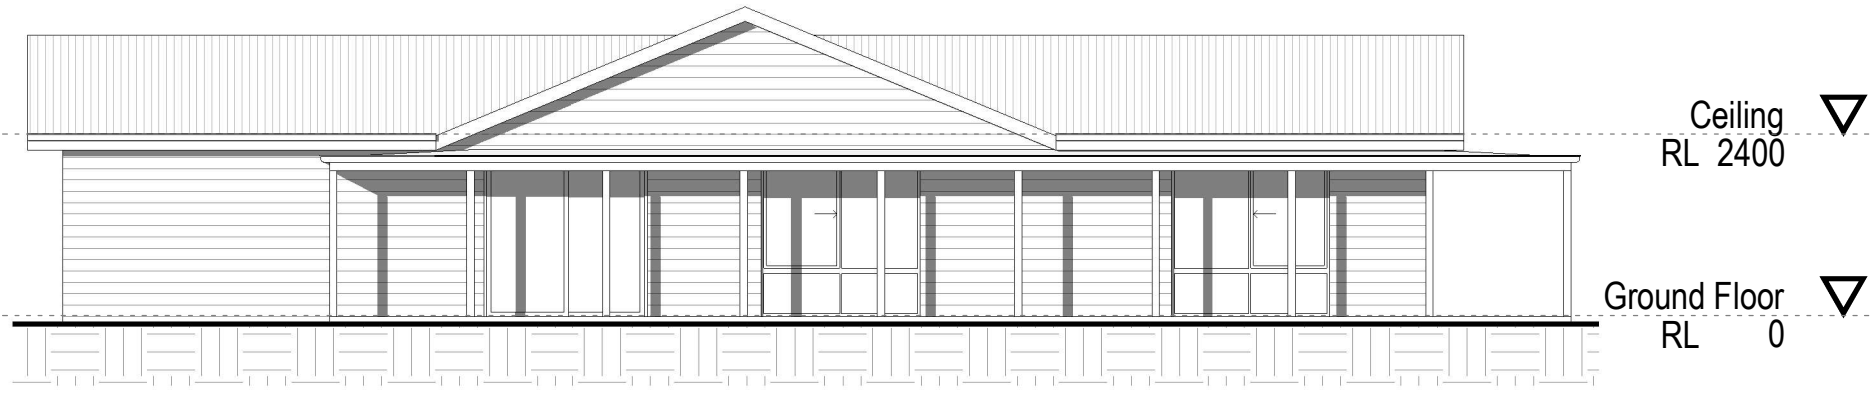

1 East Elevation

1 : 100

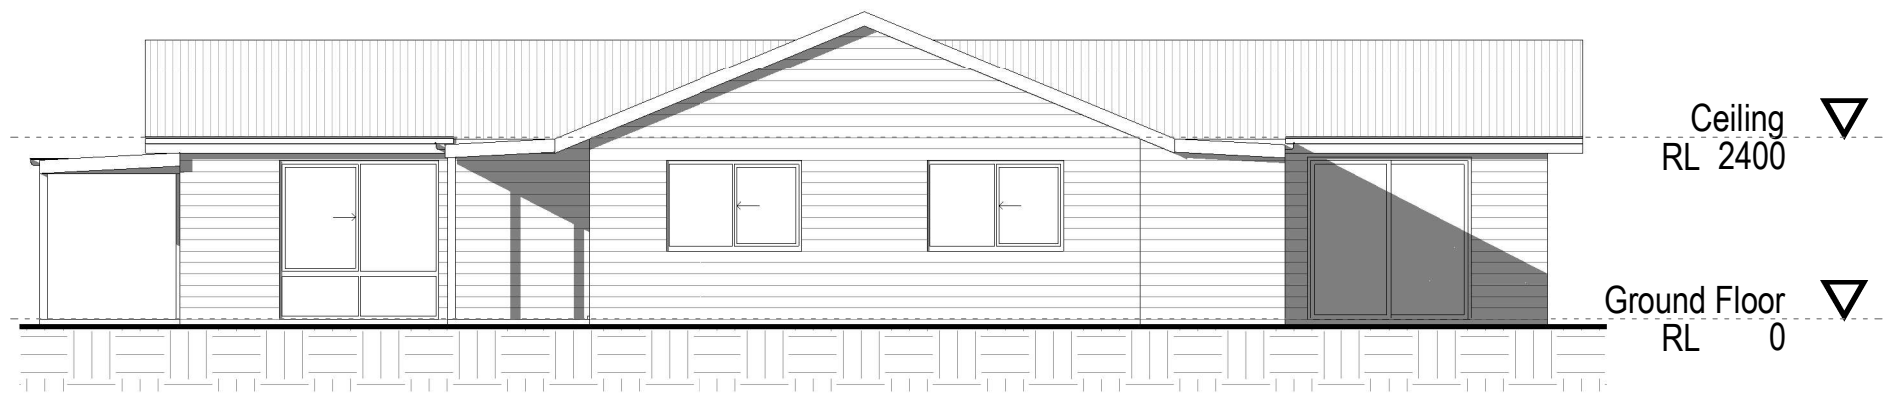


2 West Elevation

1 : 100

3 Section 1

1 : 60

 MARSHALL DRAFTING SERVICES 20 Kuranda Avenue Armidale NSW 2350 M: 0438 770 279 E: marshalldrafting@gmail.com	No.	Description	Date	THE BUILDER IS TO LOCATE ALL EXISTING SERVICES AND VERIFY LEVELS AND DIMENSIONS ON SITE BEFORE COMMENCING ANY EXCAVATION OR BUILDING WORKS. THE BUILDING WORKS WILL COMPLY WITH THE RELEVANT SECTIONS OF THE NATIONAL CONSTRUCTION CODE AND BE CONSTRUCTED IN ACCORDANCE WITH THE WORKING DRAWINGS, THE ENGINEER'S DRAWINGS AND SPECIFICATIONS. THIS DOCUMENT IS SUBJECT TO COPYRIGHT AND REMAINS THE PROPERTY OF MARSHALL DRAFTING SERVICES ABN 15 678 662 718	R. McDonald Proposed additions & alterations 189 Balala Road Balala NSW 2358	East & West Elevations, Typical Section			
	A	Client Issue	09.10.22			Project Number	22156	WD-05	A
						Date	08/10/2022		
						Drawn by	C. Marshall		
						Checked by	C. Marshall	Scale	As indicated