


## PART SITE PLAN 1:5000

NOTE: SEDIMENT & EROSION CONTROL MEASURES ARE NOT REQUIRED AS NO EXCAVATION OR SITE DISTURBANCE WILL OCCUR DUE TO FOOTINGS BEING PIERS ONLY.

ALL ROOF WATER TO TANKS THEN OVERFLOW TO 3 METERS CLEAR OF TANKS, BUILDING AND BOUNDARIES. ONLY APPLICABLE TO RURAL PROPERTIES

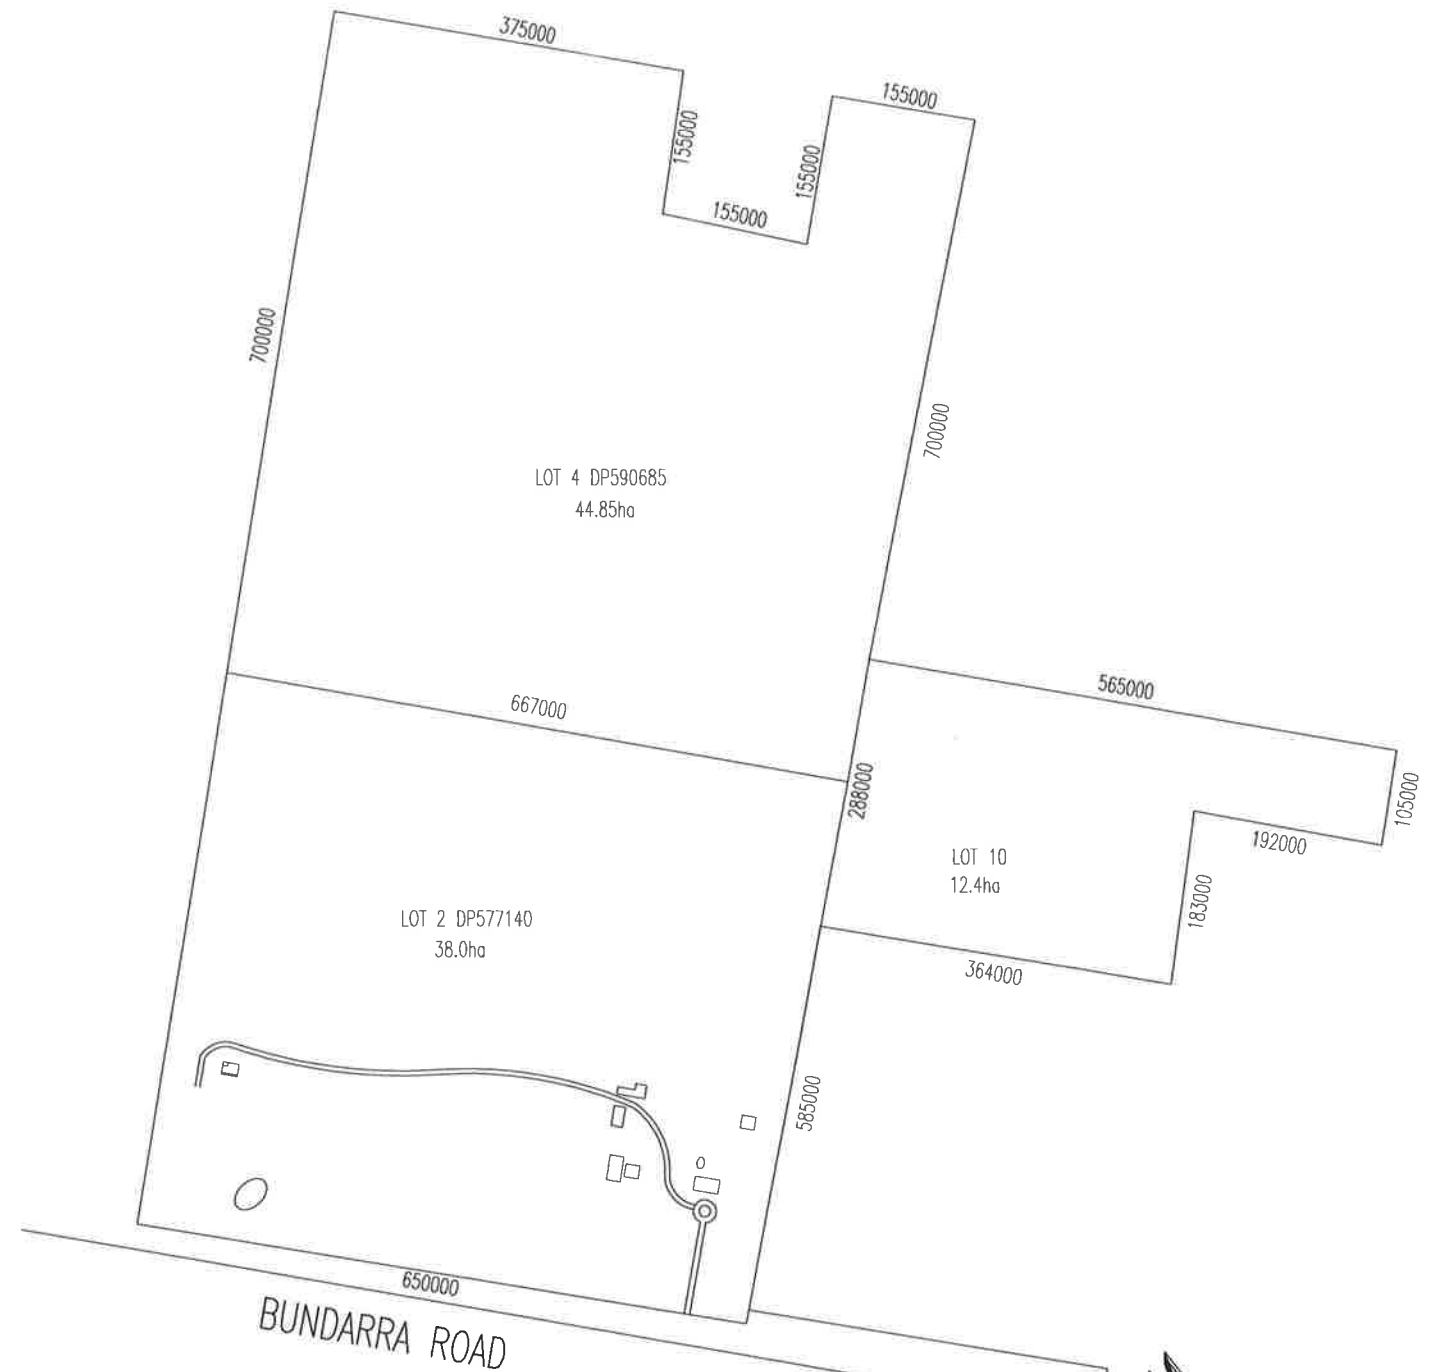

A.B.N. NO 45 155 061 939

B.L.N. 244590C

PPR CONSTRUCTIONS PTY LTD  
TAMWORTH N.S.W. 2340



JOB No.	PROPOSED DISPLAY HOME FOR DANIELLI 828 BUNDARRA RD, INVERGOWRIE	
9385		
11/05/2022	DWG No. 22740	DRAWN SF
A3	1:100	SHEET 4 OF 4

These plans remain the property of AUSTAM HOMES. Any attempt to copy in whole or part, shall be deemed as breach of copyright.