


Site Location Plan


SITE ADDRESS : 43B King Street, Uralla, NSW
PROPERTY DETAILS : Lot 1 DP 1209225

SITE AREA : 1119m²
FLOOR AREA (including garages) : 430m²
LANDSCAPE AREA : 547.5m²
LANDSCAPING COVERAGE : 48.9%
HARDSTAND AREA : 132m²
BUSHFIRE AFFECTED : NO

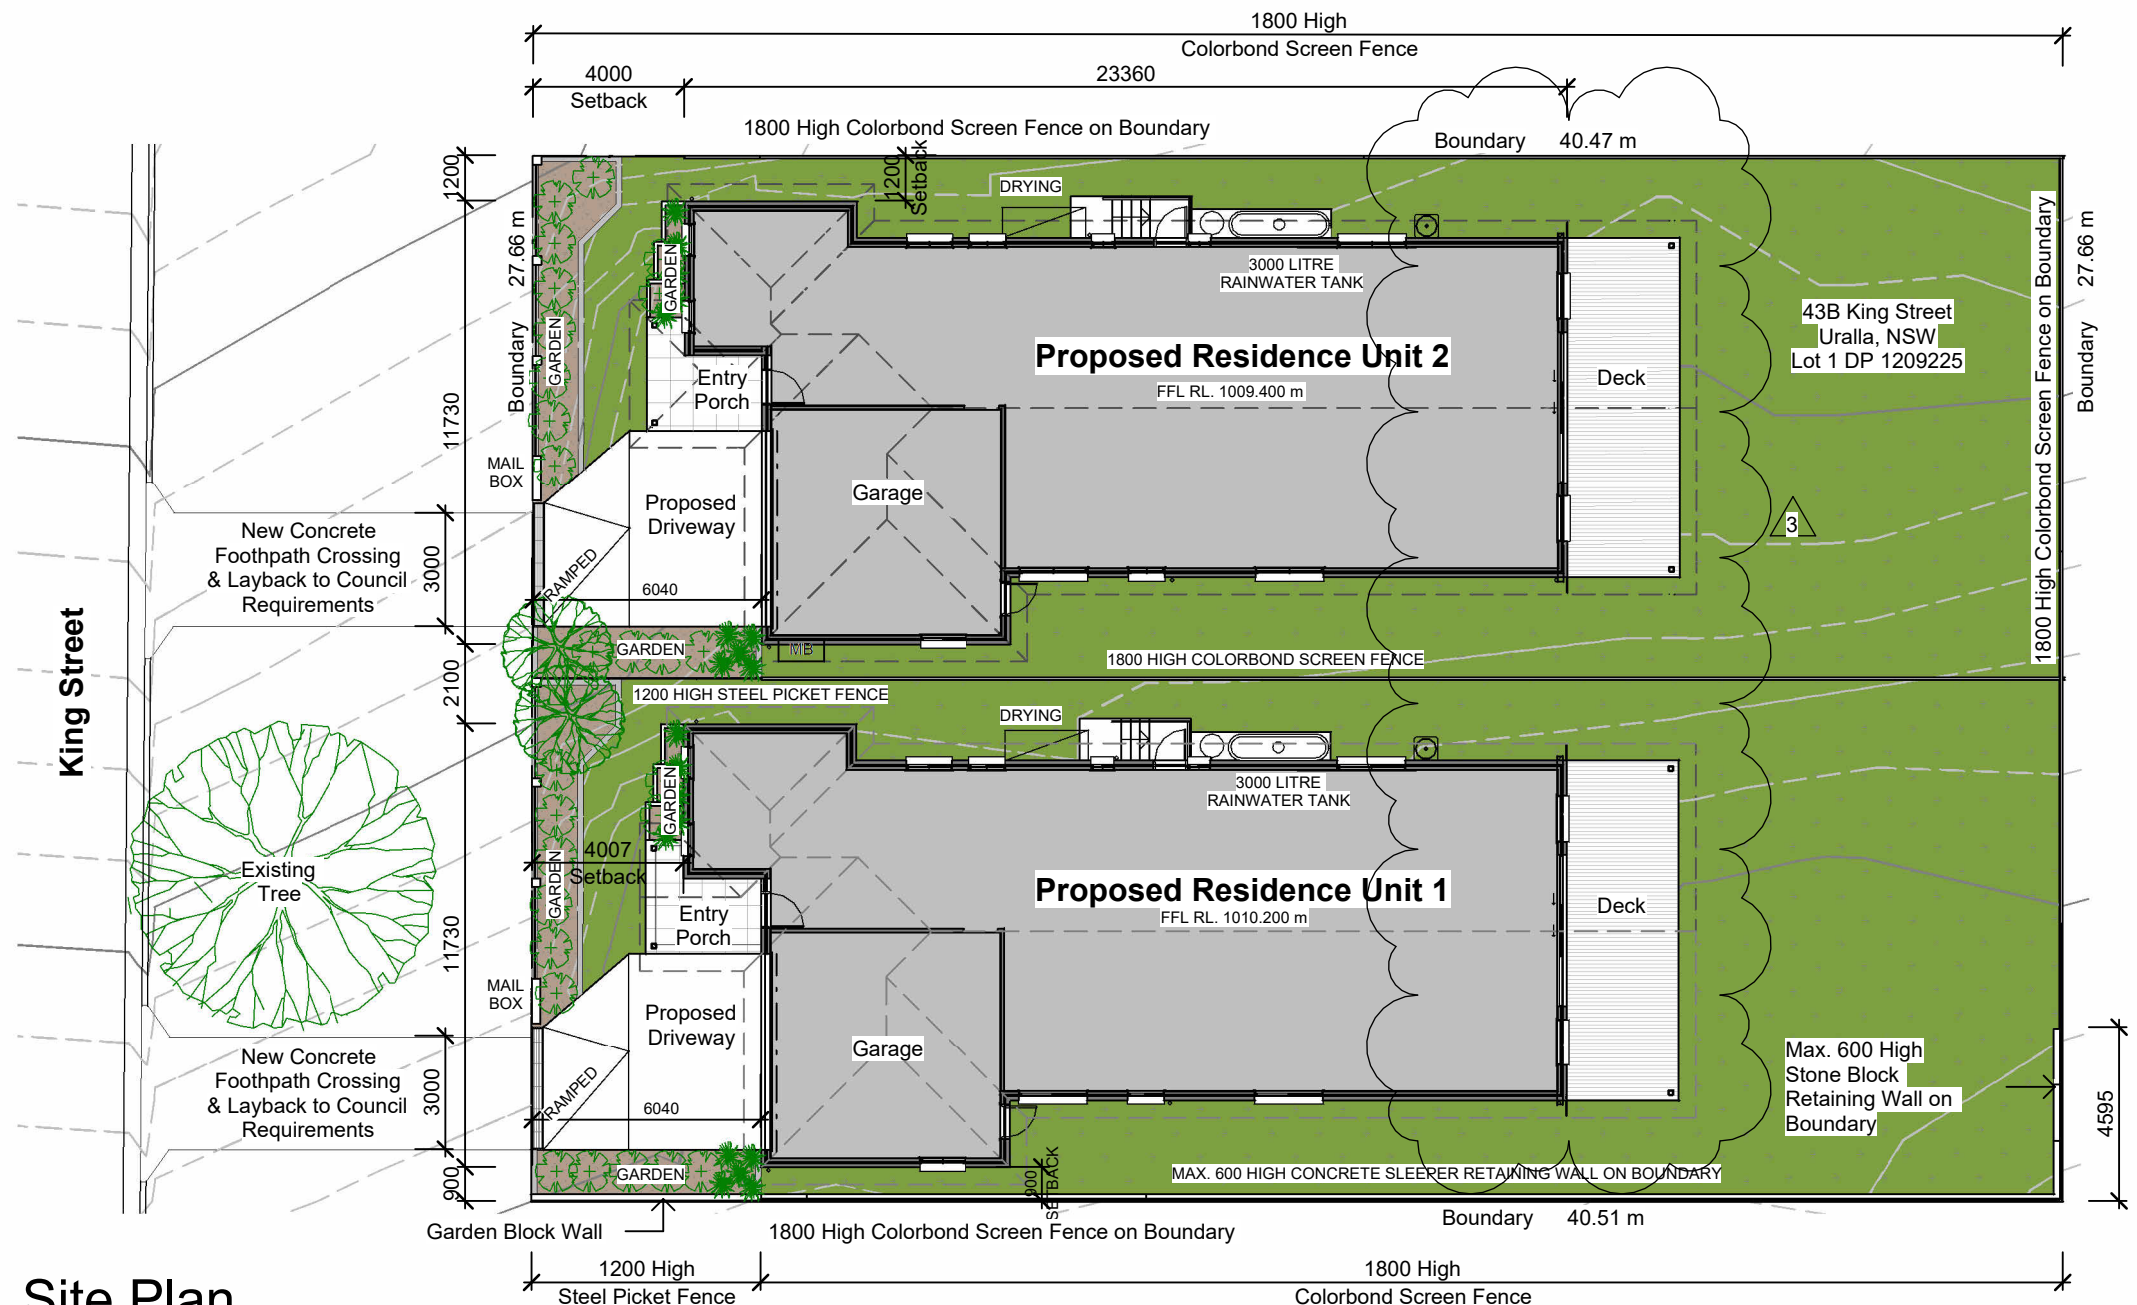

Site Plan

1 : 200

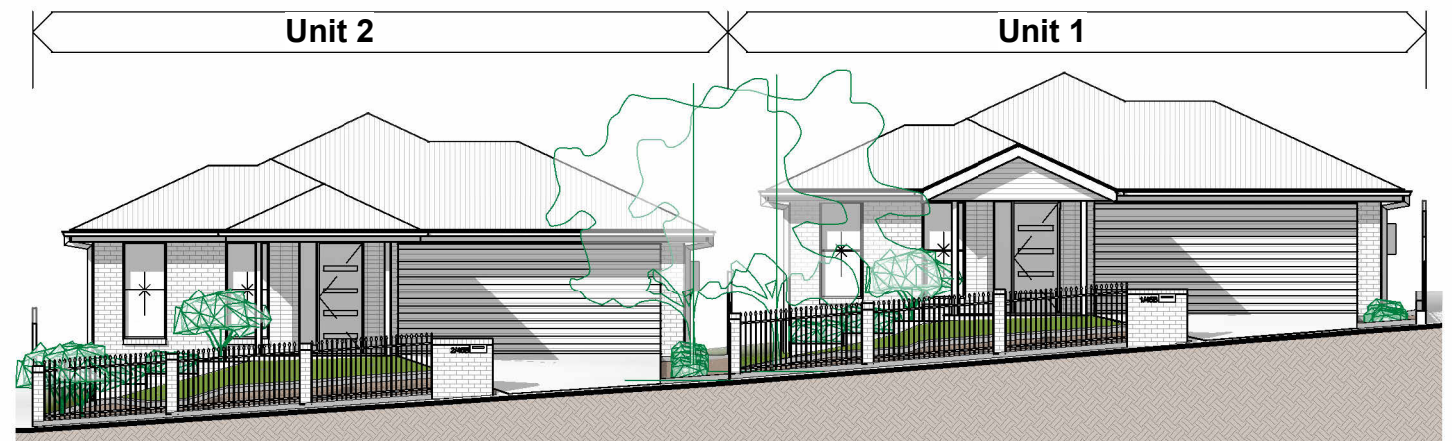

King Street Elevation

1 : 150


Proposed Residences
43b King Street Uralla

FOR Daniel Brown


Site Plans & Street Elevation

DO NOT SCALE
USE FIGURED DIMENSIONS ONLY
Contractor must verify all dimensions on site before commencing any work or preparing shop drawings. The building design and this drawing is copyright and remains the property of a.n.e. building design. Unauthorised reproduction is prohibited.

COPYRIGHT ©

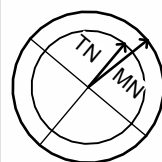

NOTE: VISUAL SCALE FOR REFERENCE ONLY -
DO NOT USE VISUAL SCALE DURING CONSTRUCTION

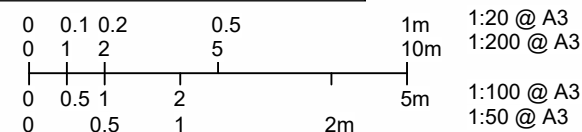

bdad
BUILDING DESIGNERS
ASSOCIATION OF AUSTRALIA

| | | |
|-----------------|-----------------------|---------------------------|
| Designed: PH | Scale As indicated | Date August 2023 |
| Checked: PH | Drawn NEDG | Project 23081 |
| Approved: PH | | Drawing A001 /3 |

**New England
Design Group**

PO Box 1404, Armidale NSW 2340
P. +61 2 5775 9209 E. admin@nedg.com.au

